
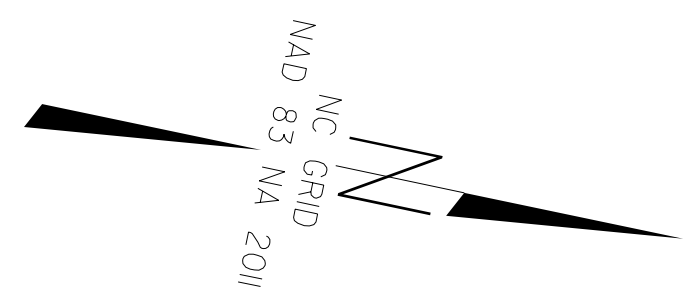


**BEGIN TIP PROJECT BR-0107**  
**-L- POT STA. 15+50.00**

**END TIP PROJECT BR-0107**  
**-L- POC STA. 20+35.00**


**STA. 20+35+/-**  
**TIE TO EXISTING**

**STA. 15+50+/-**  
**TIE TO EXISTING**

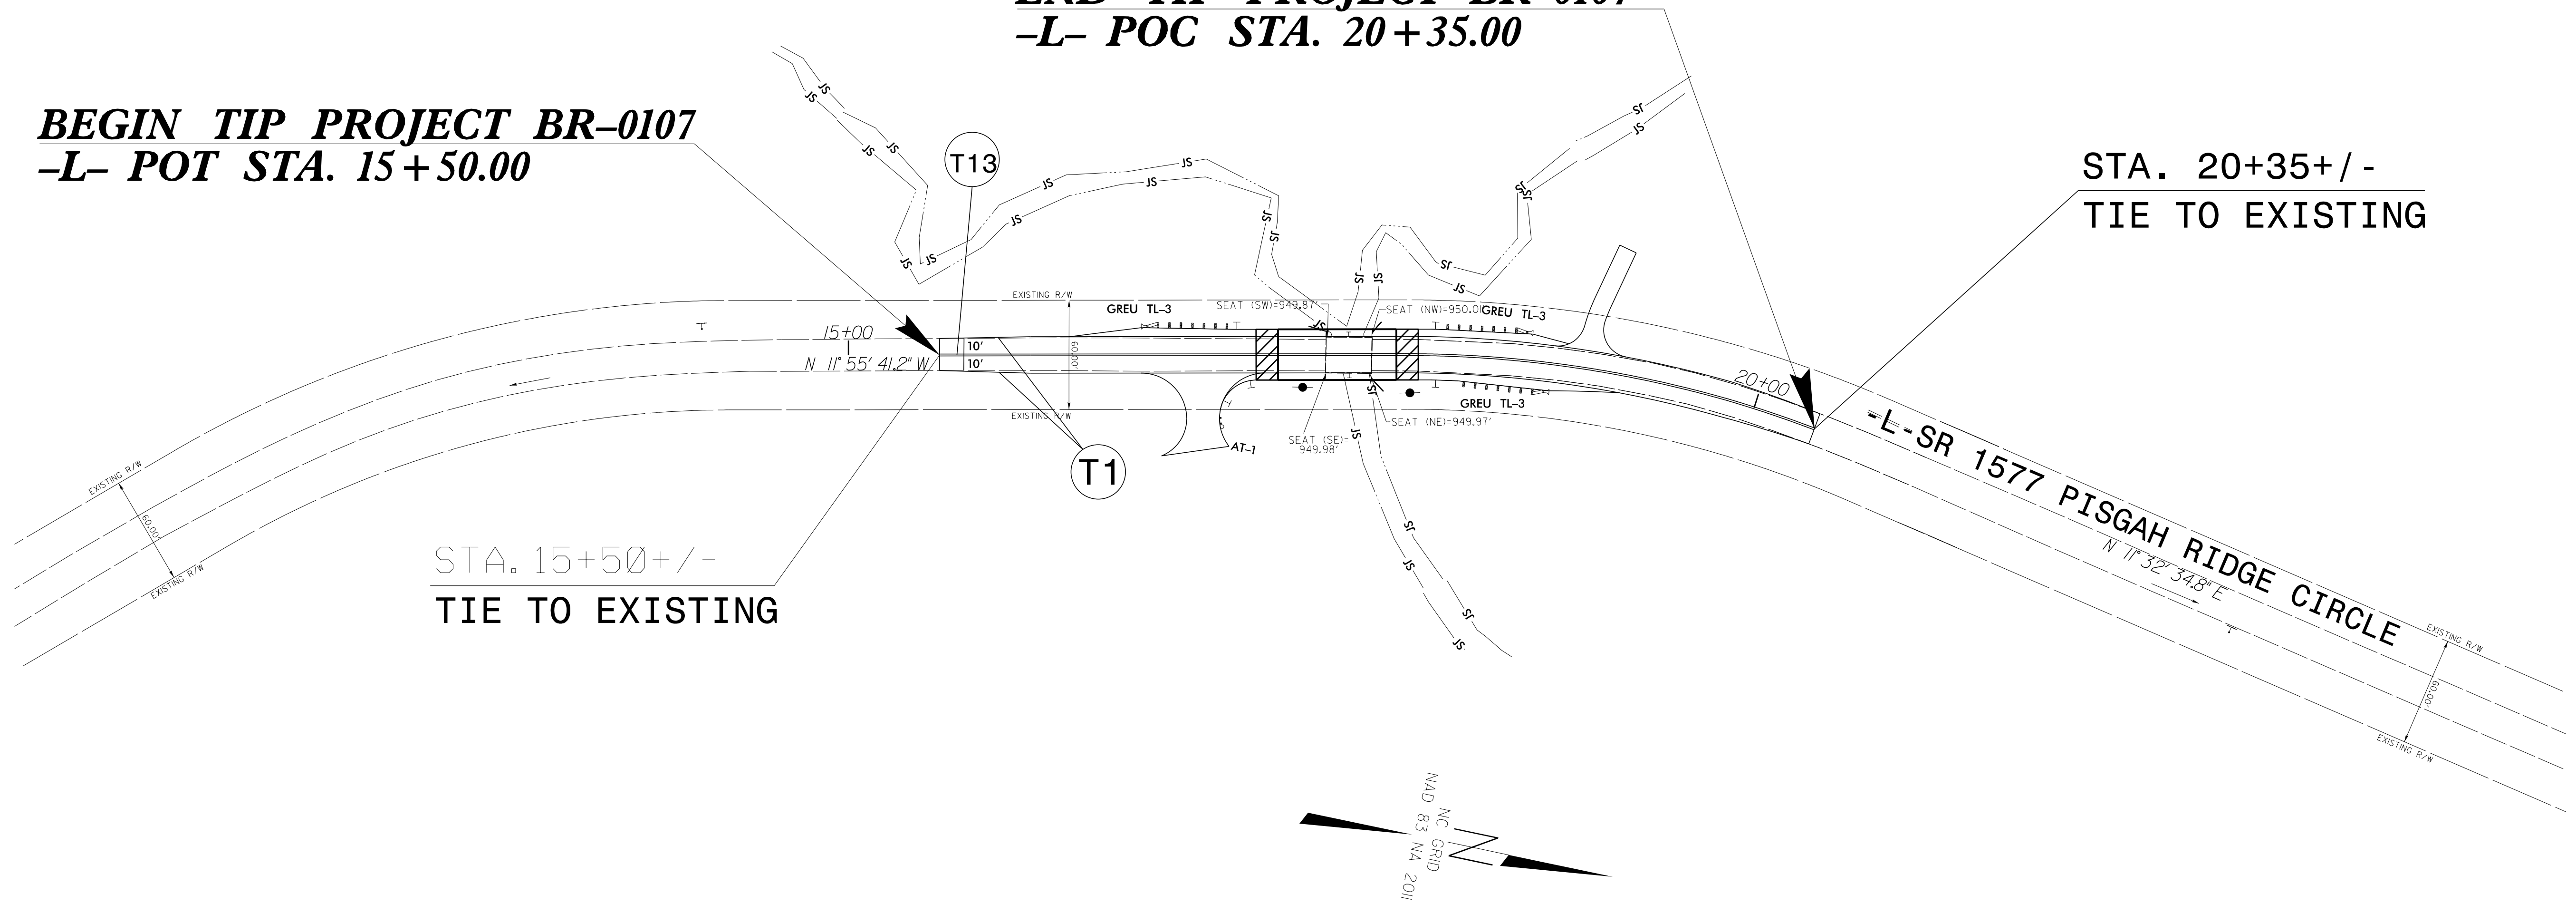


04/06/21  
 N:\D0160\08339-03 BR-0107 NCDOT IREDELL I310VER UT SNOW CREEK\Traffic\Signing\CADD\Signing Layout\ Plans\BR-0107.pm\_02.dgn  
 User: tgraves

**ms consultants, inc.**  
 5444 Wake Park Blvd.  
 Suite 160  
 Raleigh, NC 27607  
 NC License Number : C-3239

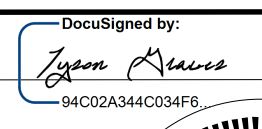APPROVED:   
 DATE: 4-5-2021  
 SEAL

**DOCUMENT NOT CONSIDERED FINAL  
 UNLESS ALL SIGNATURES COMPLETED**

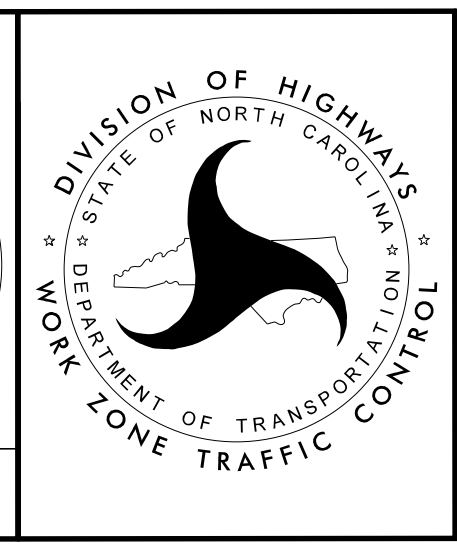

**FINAL PAVEMENT MARKINGS**

