


UTILITIES BY OTHERS

NOTE:
 ALL PROPOSED UTILITY WORK SHOWN ON THIS SHEET WILL BE DONE BY OTHERS. NO PAYMENT WILL BE MADE TO THE CONTRACTOR FOR PROPOSED UTILITY WORK SHOWN ON THIS SHEET.

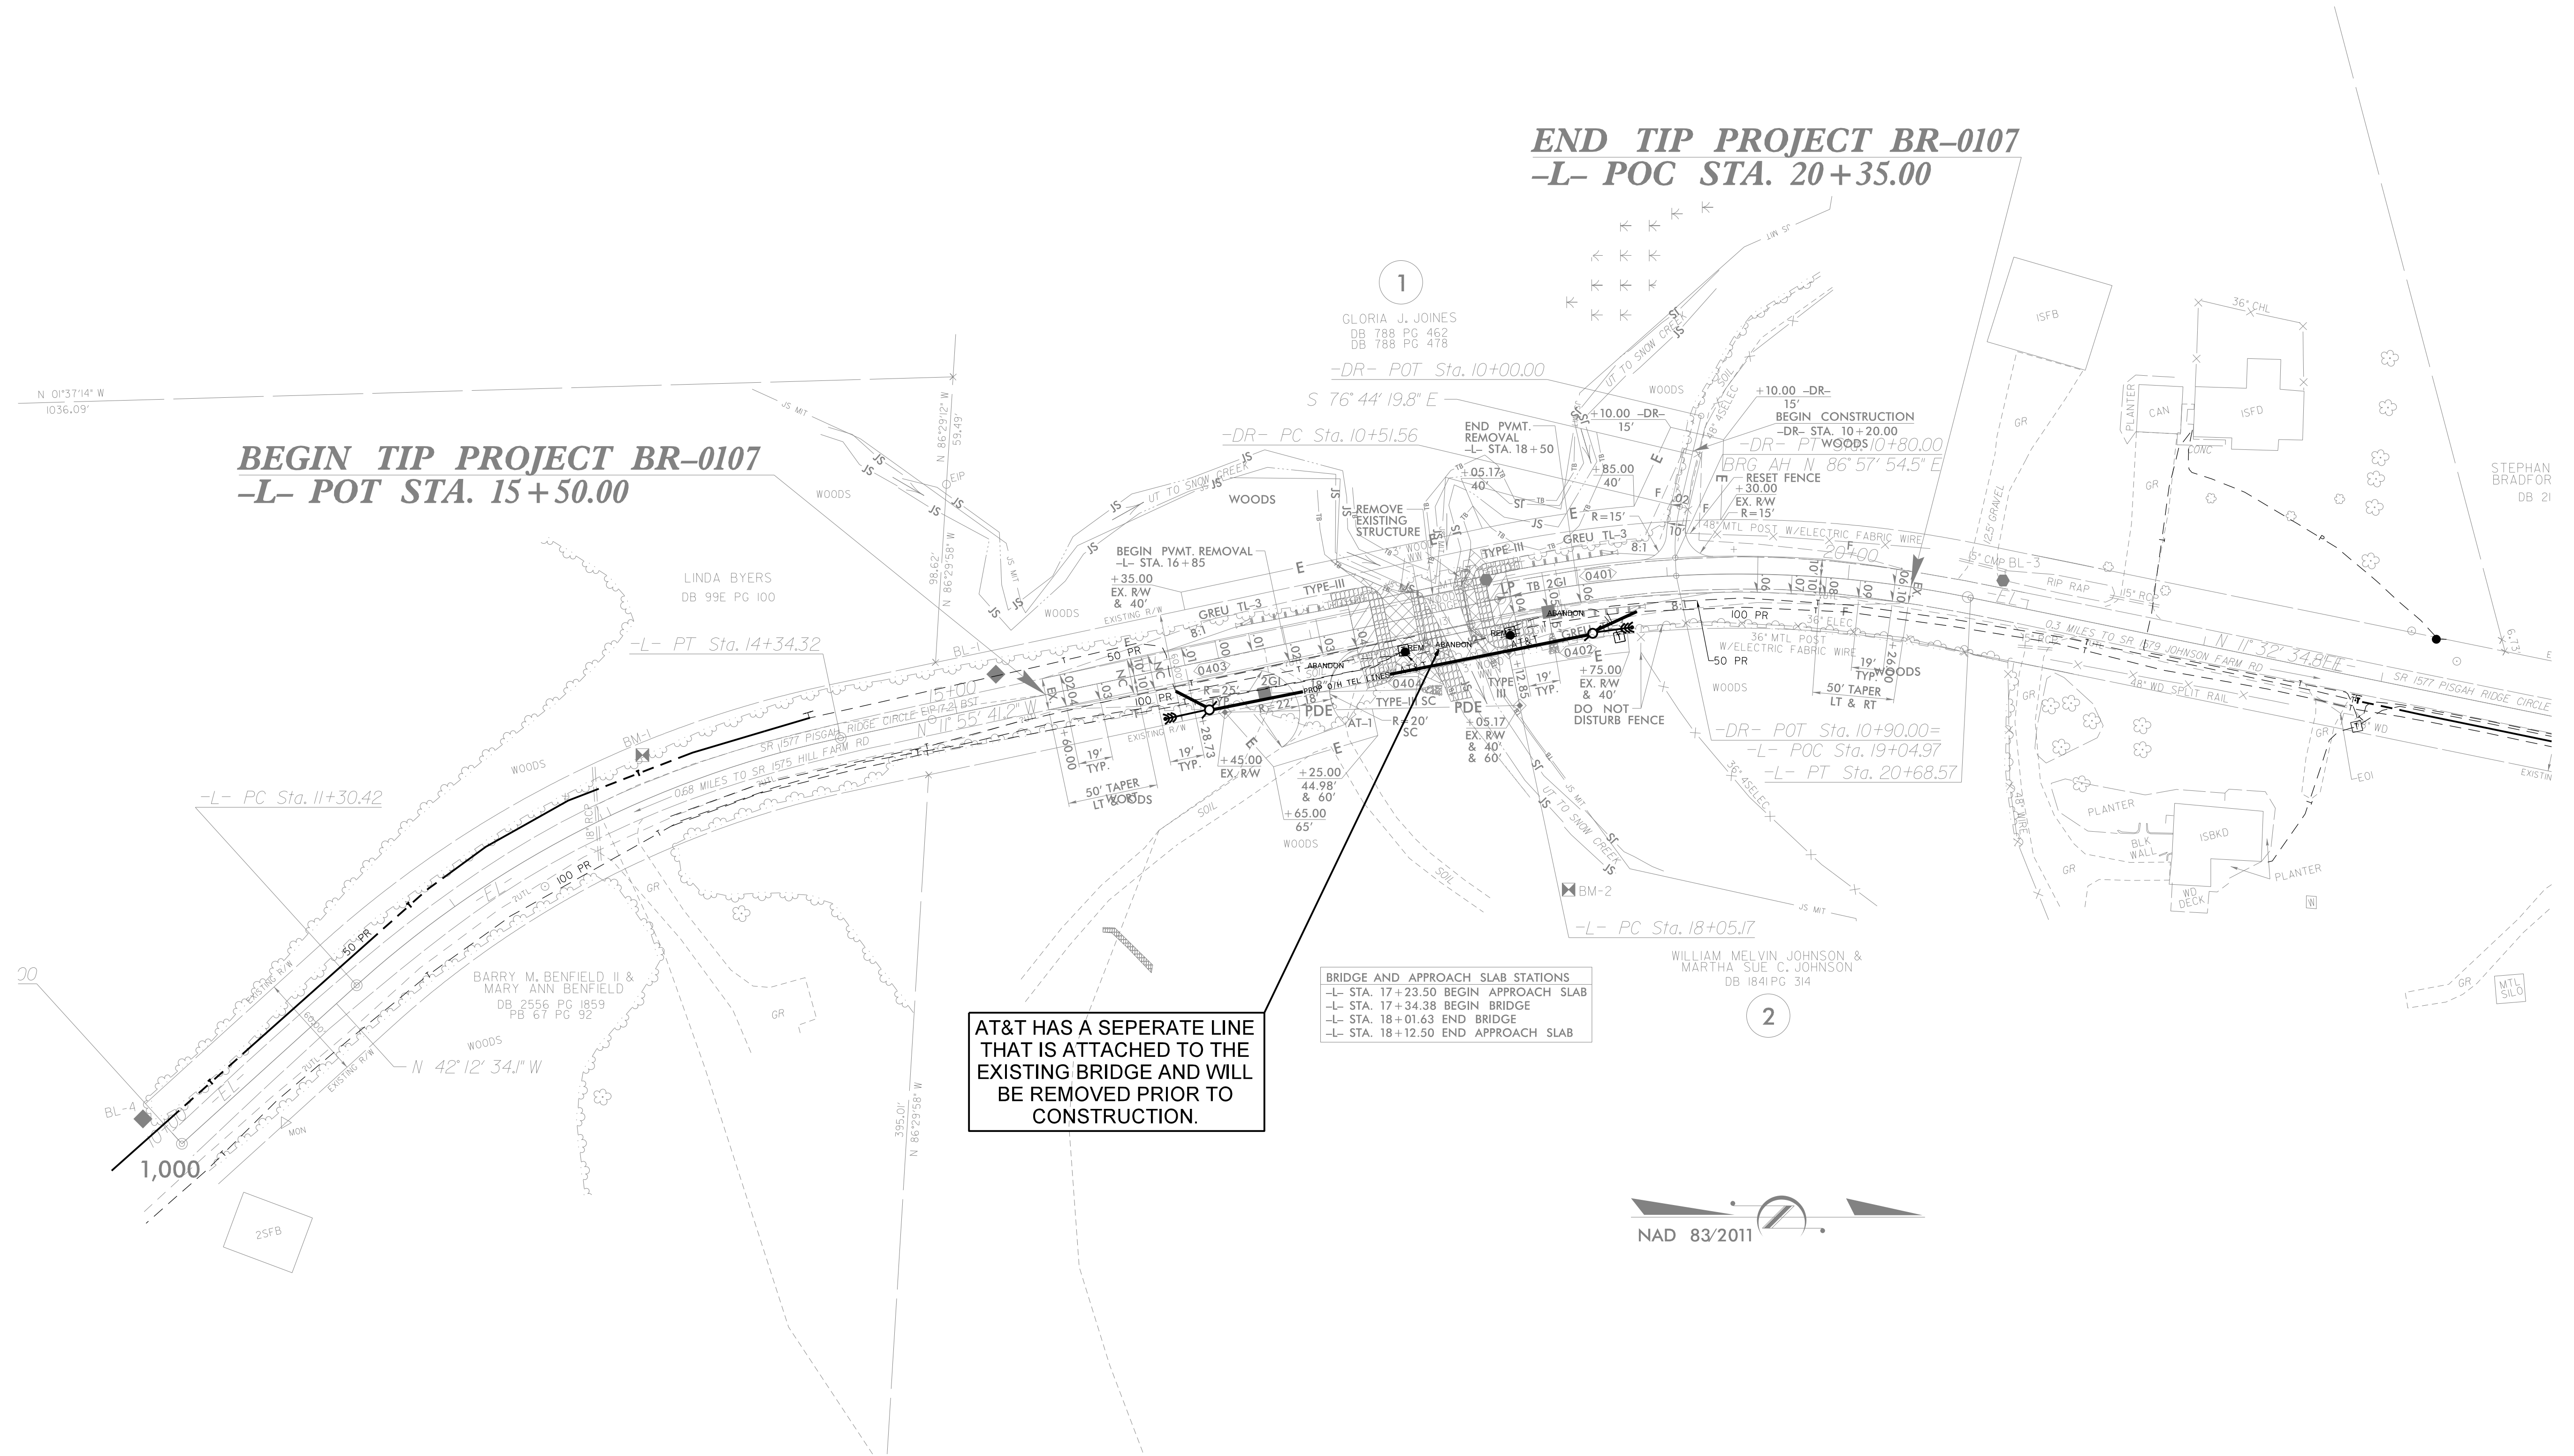

AT&T HAS A SEPERATE LINE THAT IS ATTACHED TO THE EXISTING BRIDGE AND WILL BE REMOVED PRIOR TO CONSTRUCTION.

BRIDGE AND APPROACH SLAB STATIONS
 -L- STA. 17+23.50 BEGIN APPROACH SLAB
 -L- STA. 17+34.38 BEGIN BRIDGE
 -L- STA. 18+01.63 END BRIDGE
 -L- STA. 18+12.50 END APPROACH SLAB



8/17/99
 01-DEC-2020 08:44
 N:\2015\201503641\01-SMU\BR-00107 (.03)\Utilities\290_002_BR-0107.ut_rdy04_U002_psh.dgn
 01-DEC-2020 08:44
 N:\2015\201503641\01-SMU\BR-00107 (.03)\Utilities\290_002_BR-0107.ut_rdy04_U002_psh.dgn