


6/23/16
29-MAY-2020 12:52
S:\00\603234103 BR-0107 NCDOT IREDELL 131 OVER UT SNOW CREEK\Roadway\CorridorModeling\BR-0107_rdy_xpl.dgn

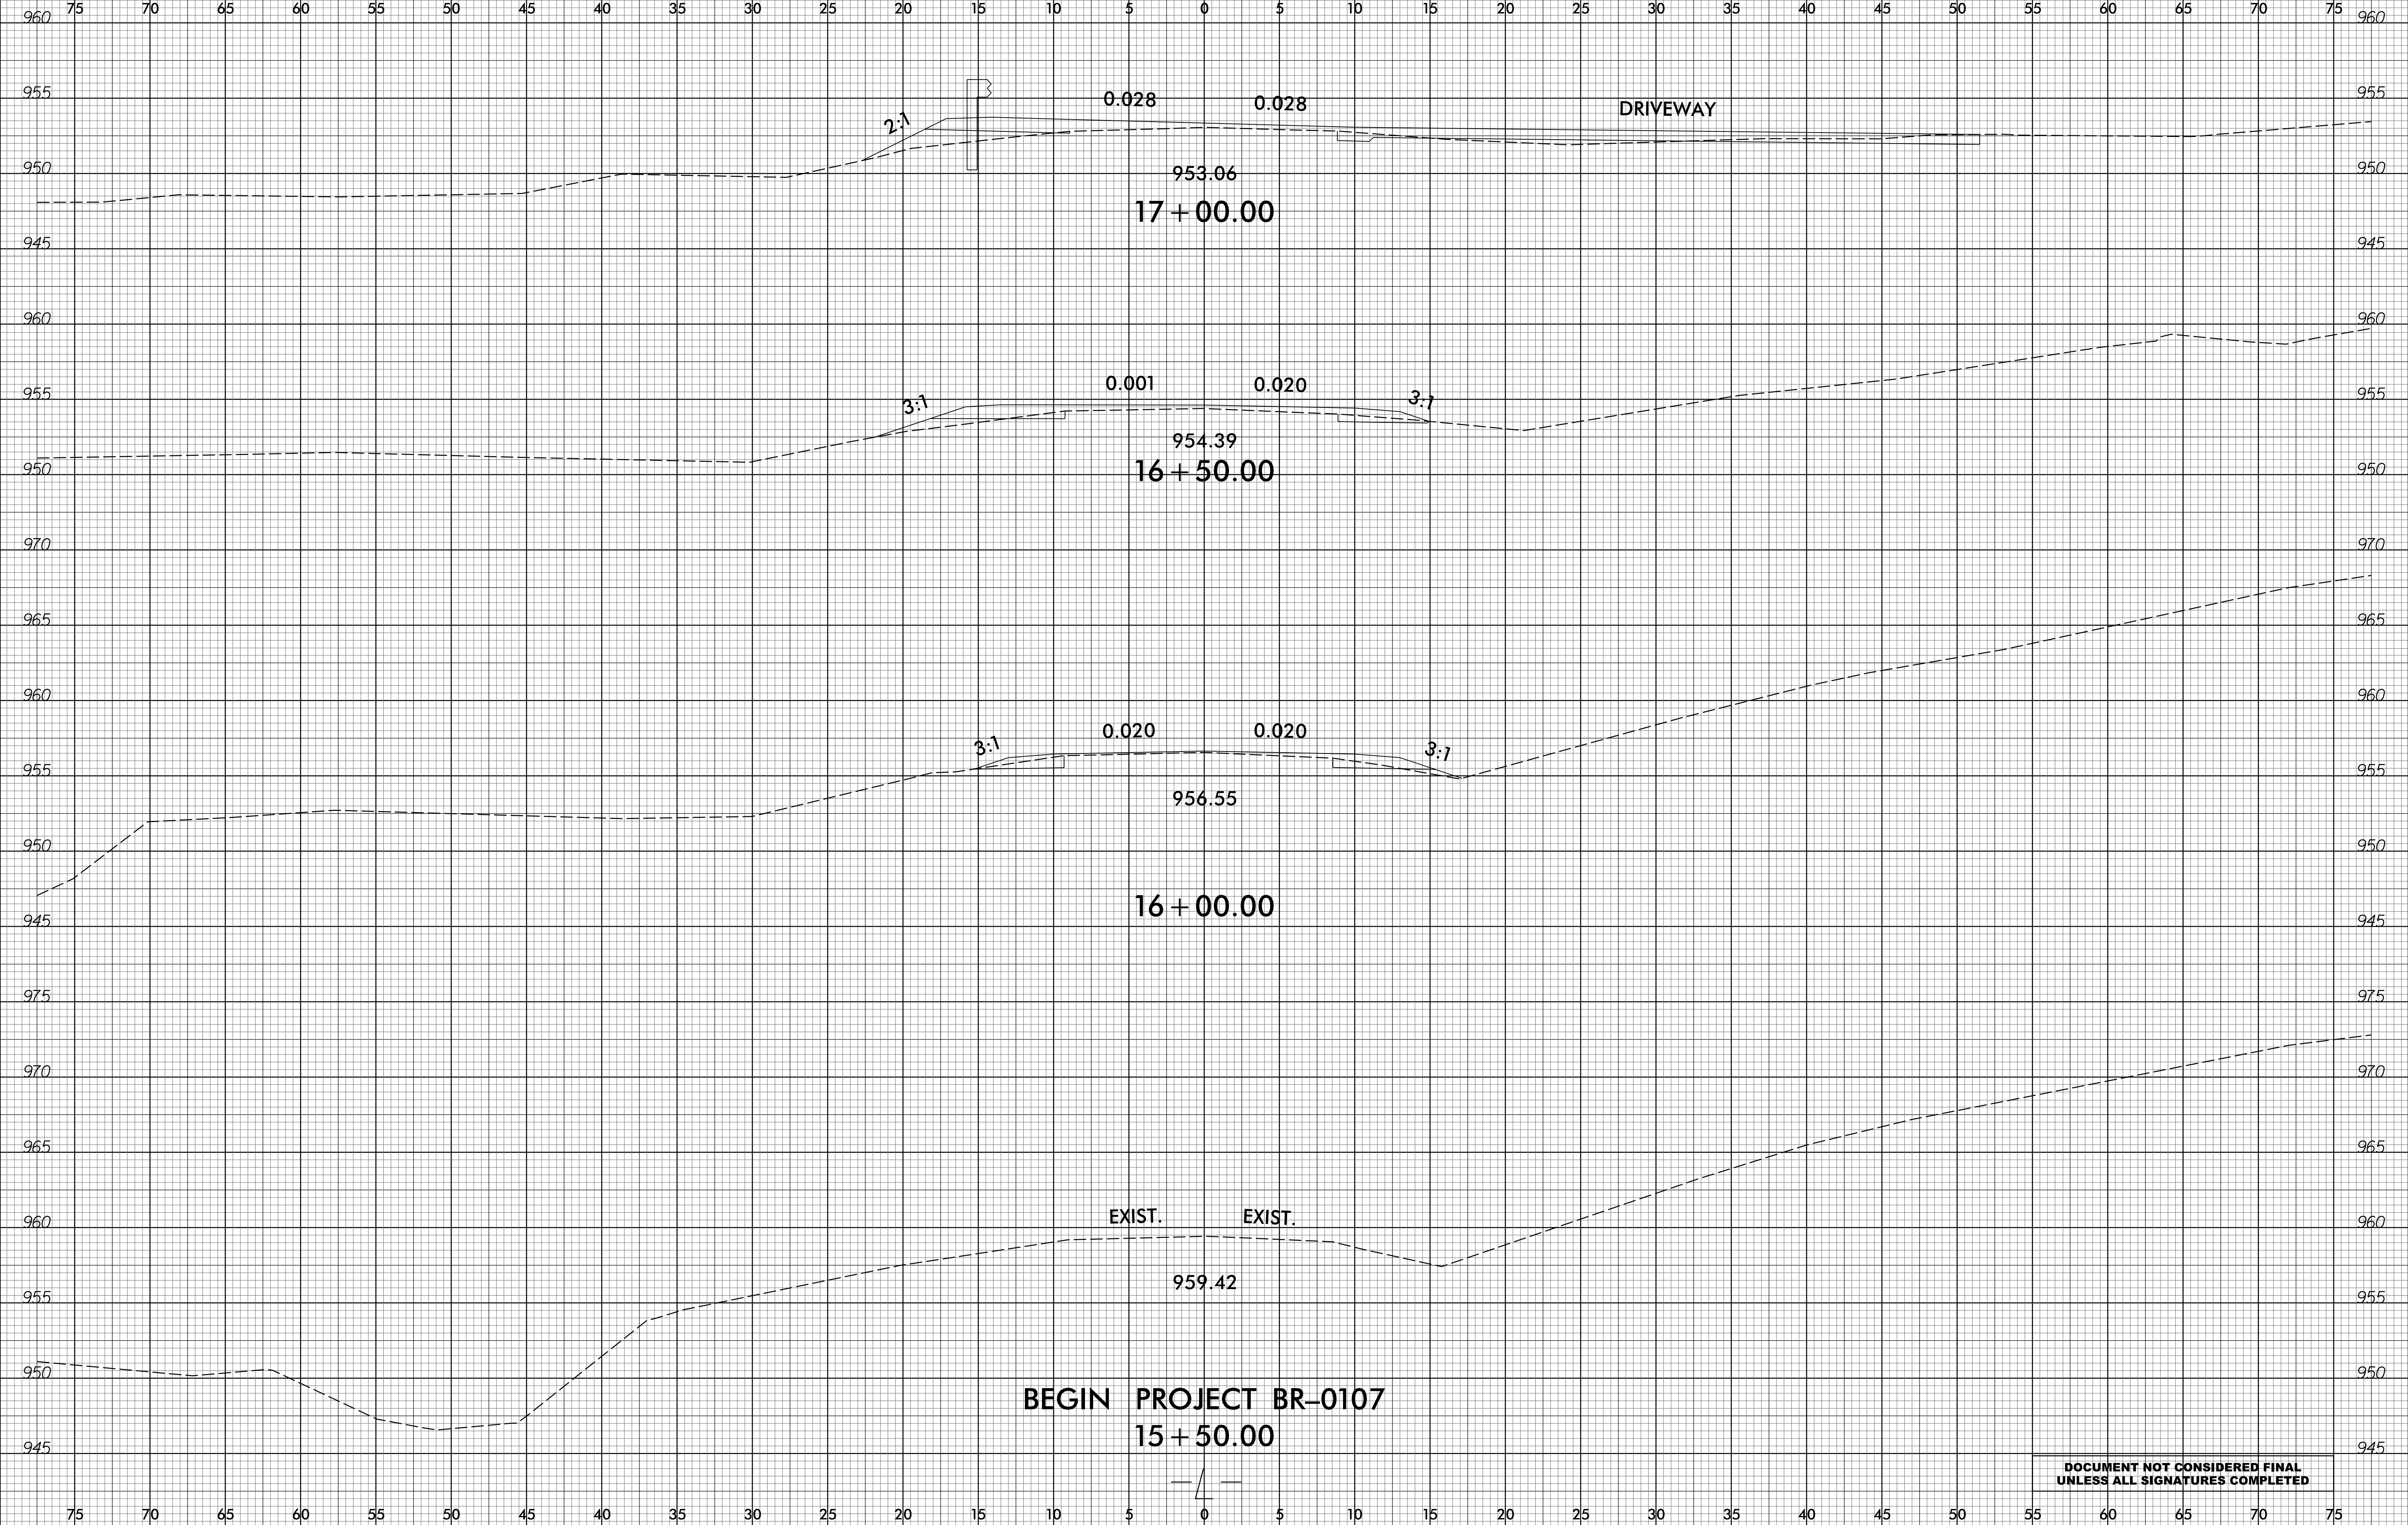

PROJ. REFERENCE NO.	SHEET NO.
BR-0107	X-1



DOCUMENT NOT CONSIDERED FINAL
UNLESS ALL SIGNATURES COMPLETED