


6/23/16



PROJ. REFERENCE NO.	SHEET NO.
BR-0107	X-2

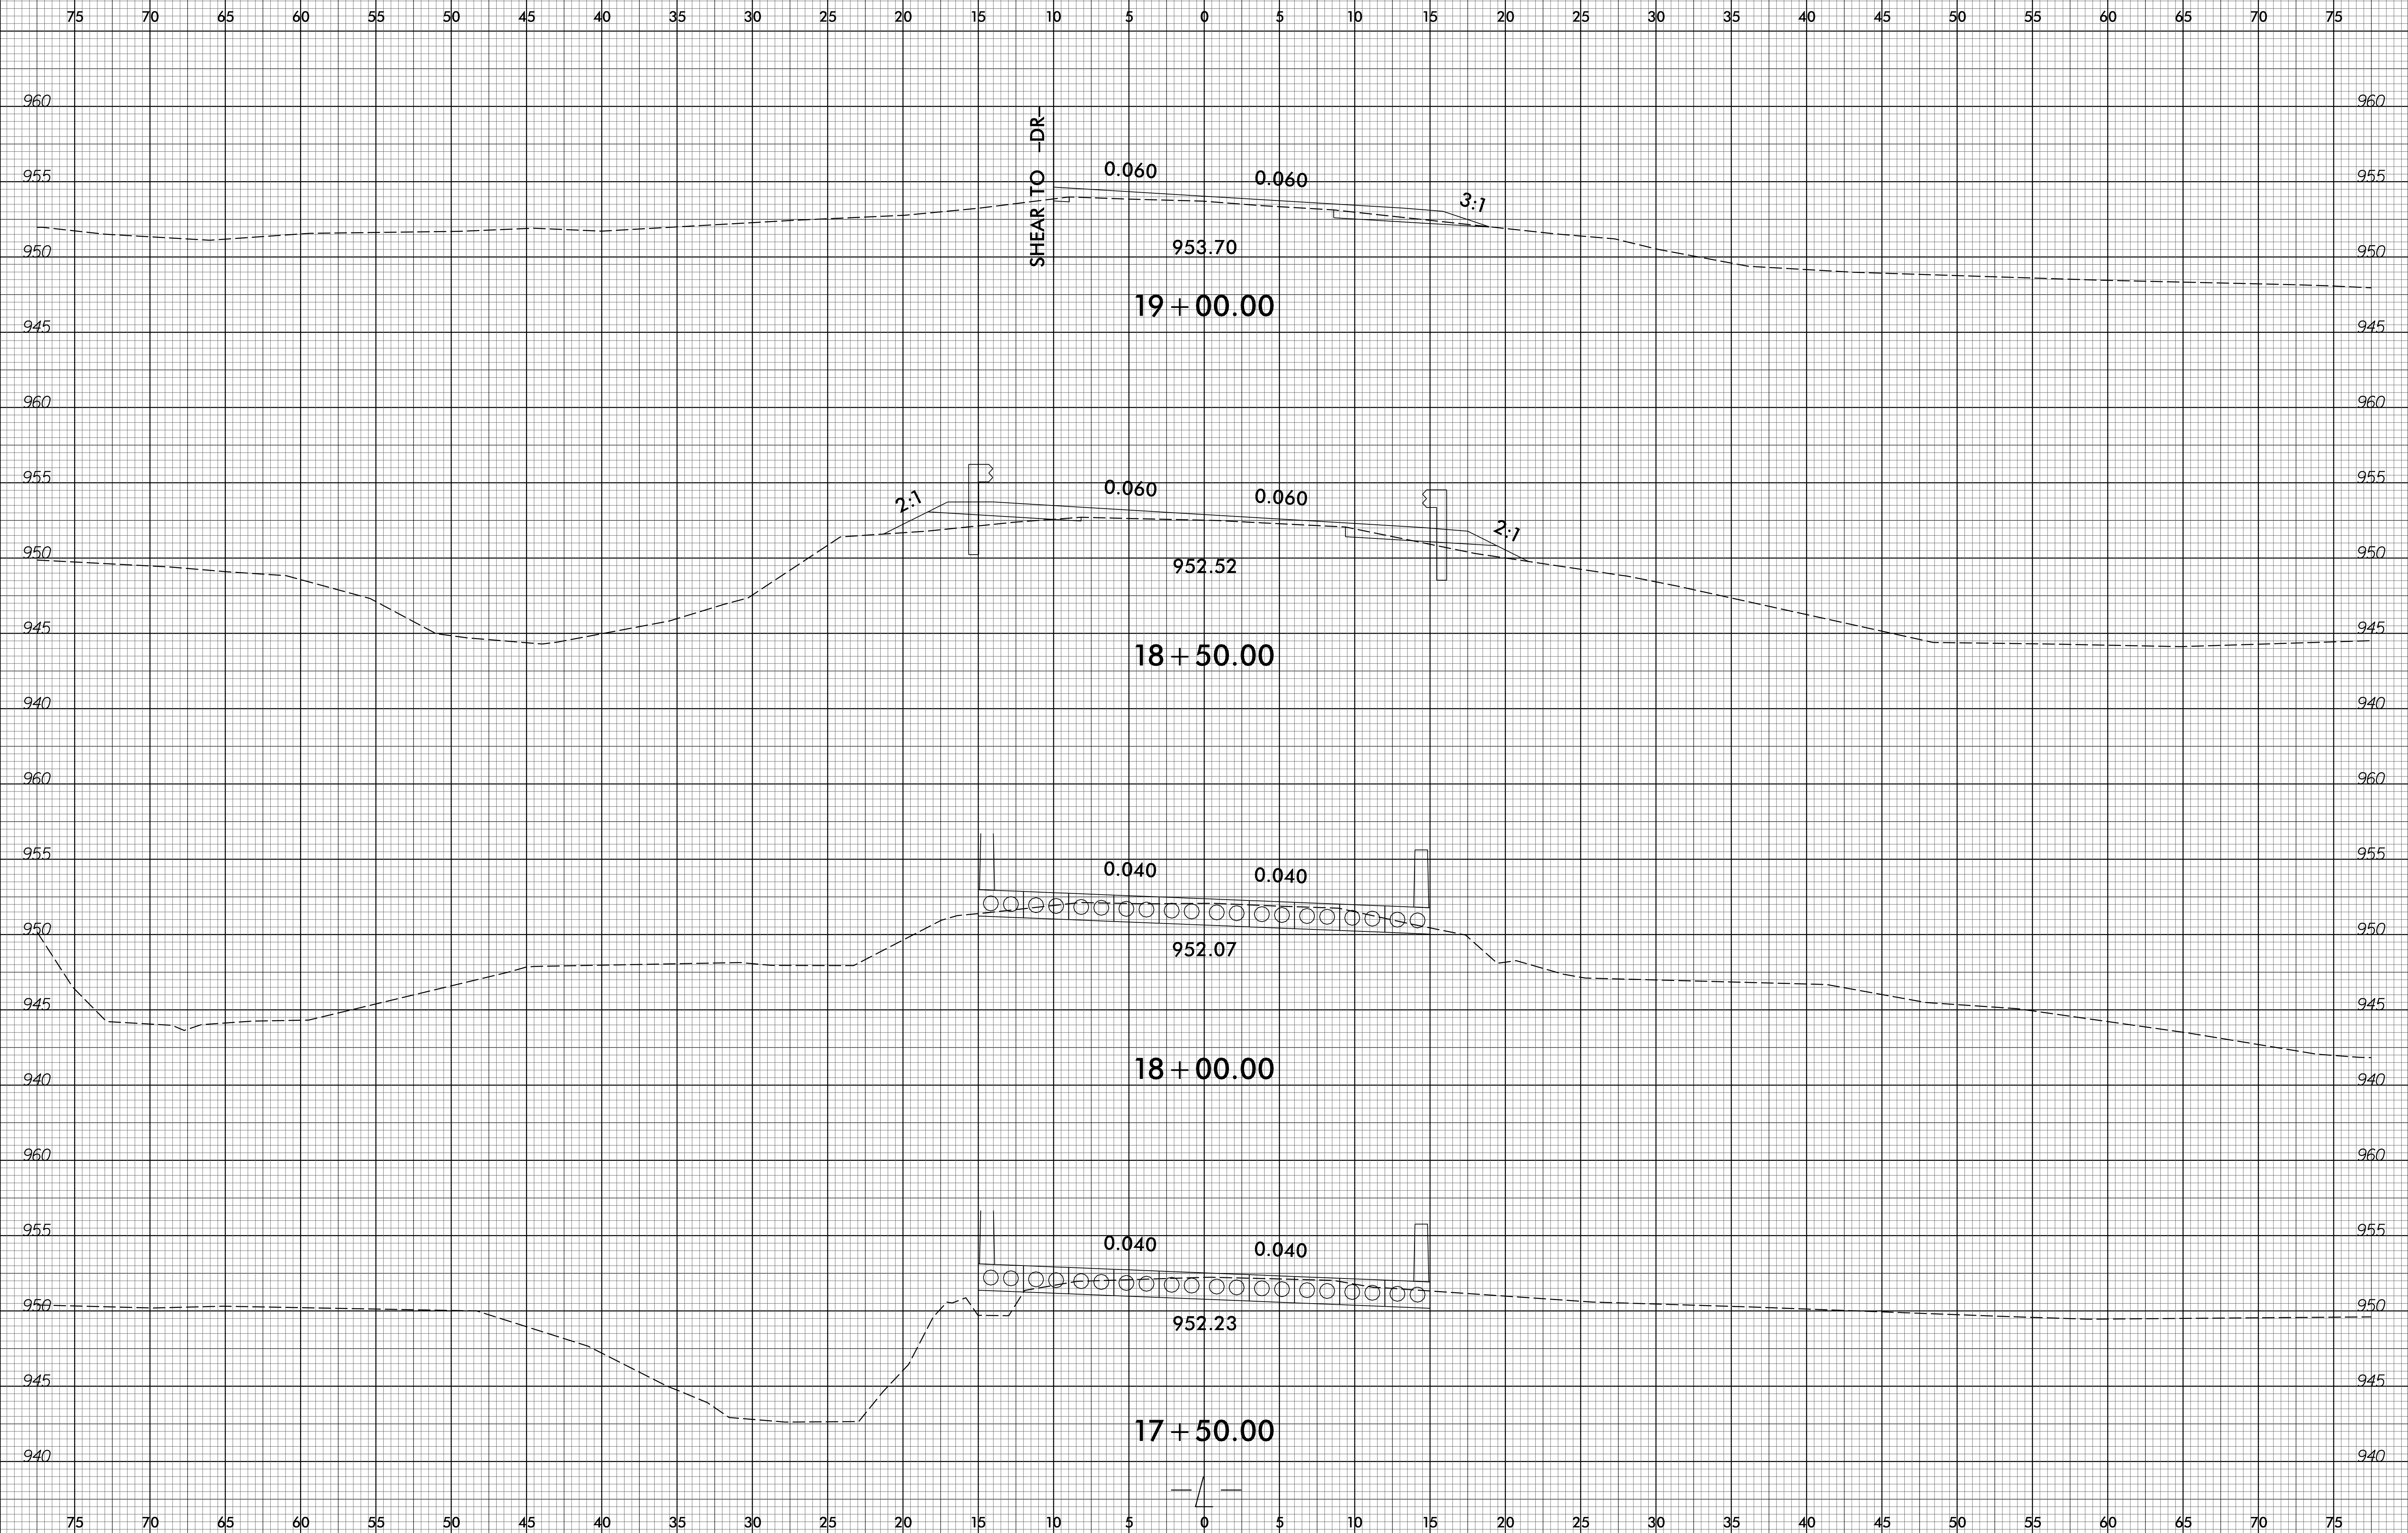

29-MAY-2020 12:52
 S:\00\603234103 BR-0107 NCDOT IREDELL 131 OVER UT SNOW CREEK\Roadway\CorridorModeling\BR-0107_rdy_xpl.dgn
 330234103