


6/23/16

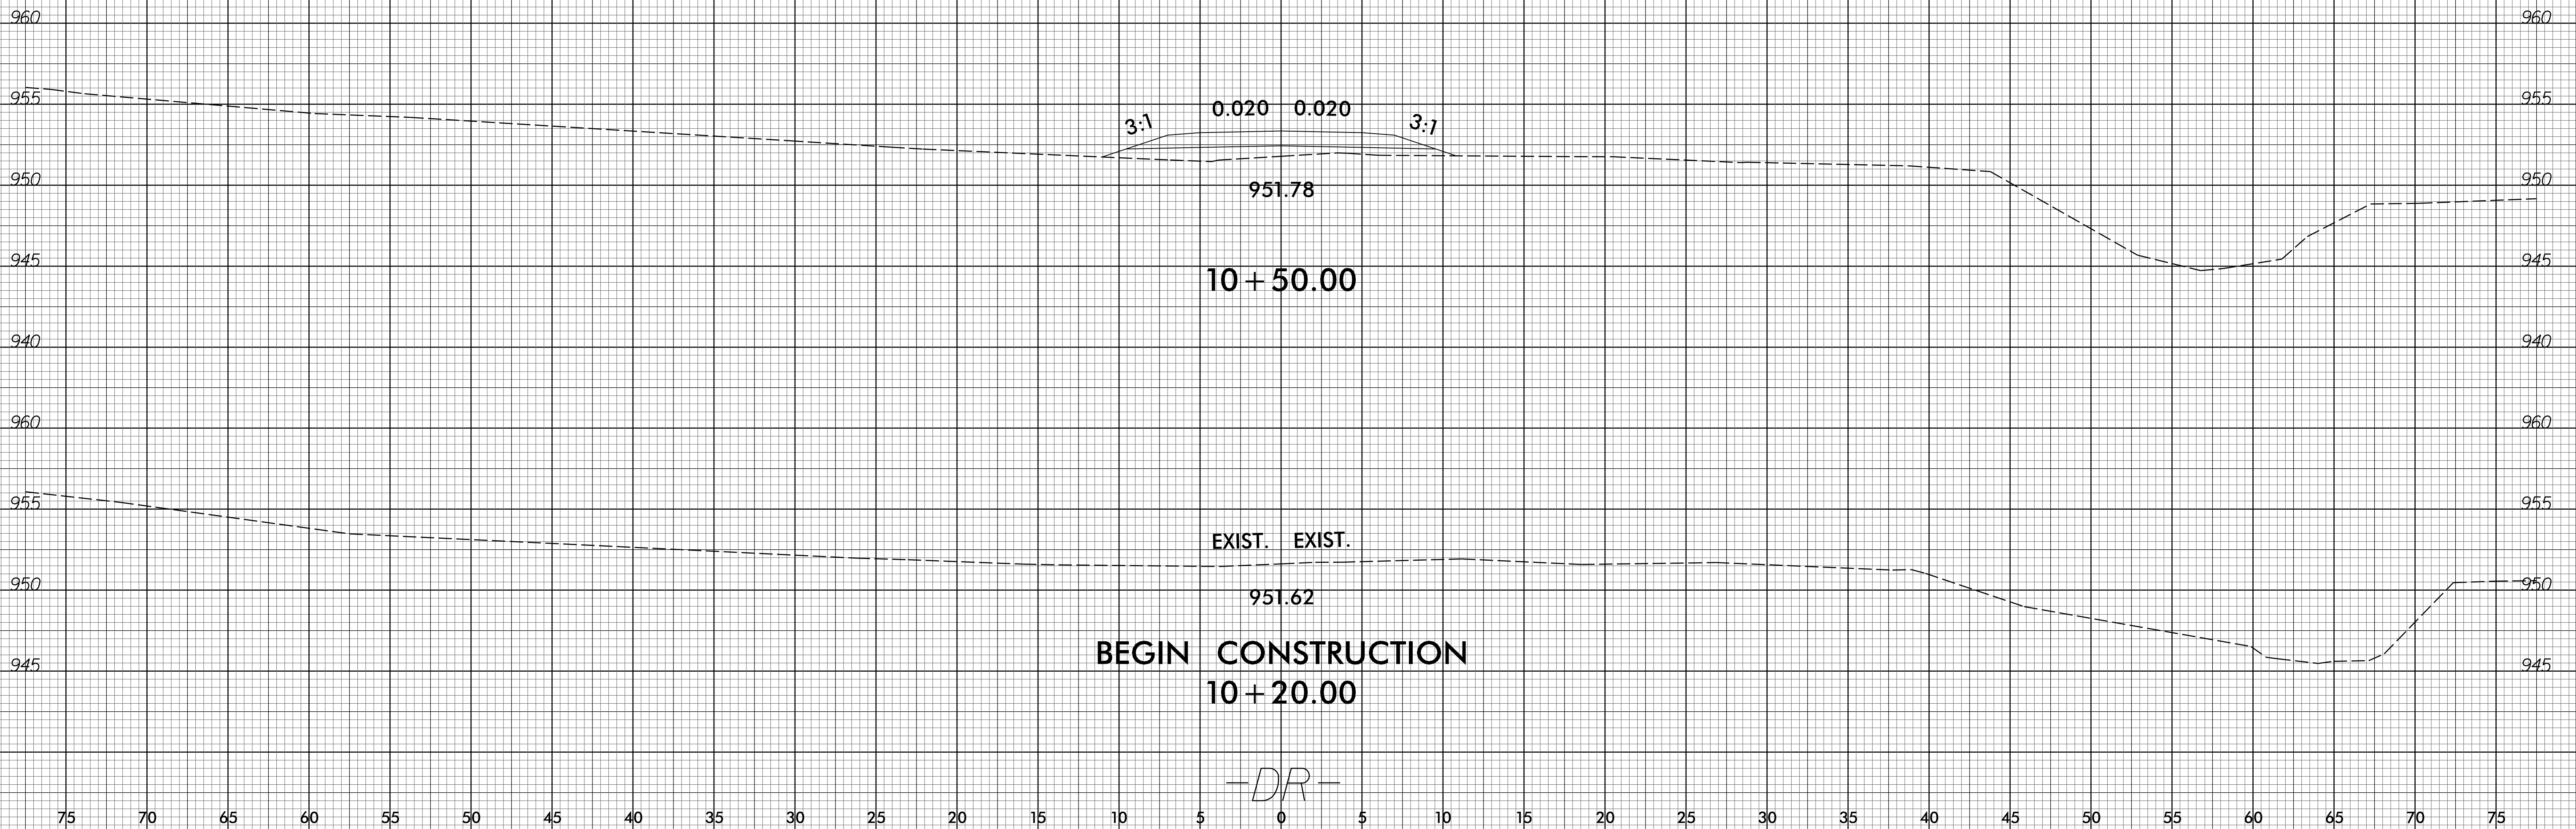

PROJ. REFERENCE NO.	SHEET NO.
BR-0107	X-4

75 70 65 60 55 50 45 40 35 30 25 20 15 10 5 0 5 10 15 20 25 30 35 40 45 50 55 60 65 70 75



29-MAY-2016 12:32
 S:\00\600324103 BR-0107 NCOOT IREDELL 131 OVER UT SNOW CREEK\Roadway\CorridorModeling\BR-0107_rdy_xpl_dr.dgn
 3302574103