


PLAN OF SPANS

(TOPSIDE)
 FOR CLARITY, THREE BAR METAL RAILS ARE NOT SHOWN.
 FOR CLARITY, THE PEDESTRIAN SAFETY RAIL IS NOT SHOWN.

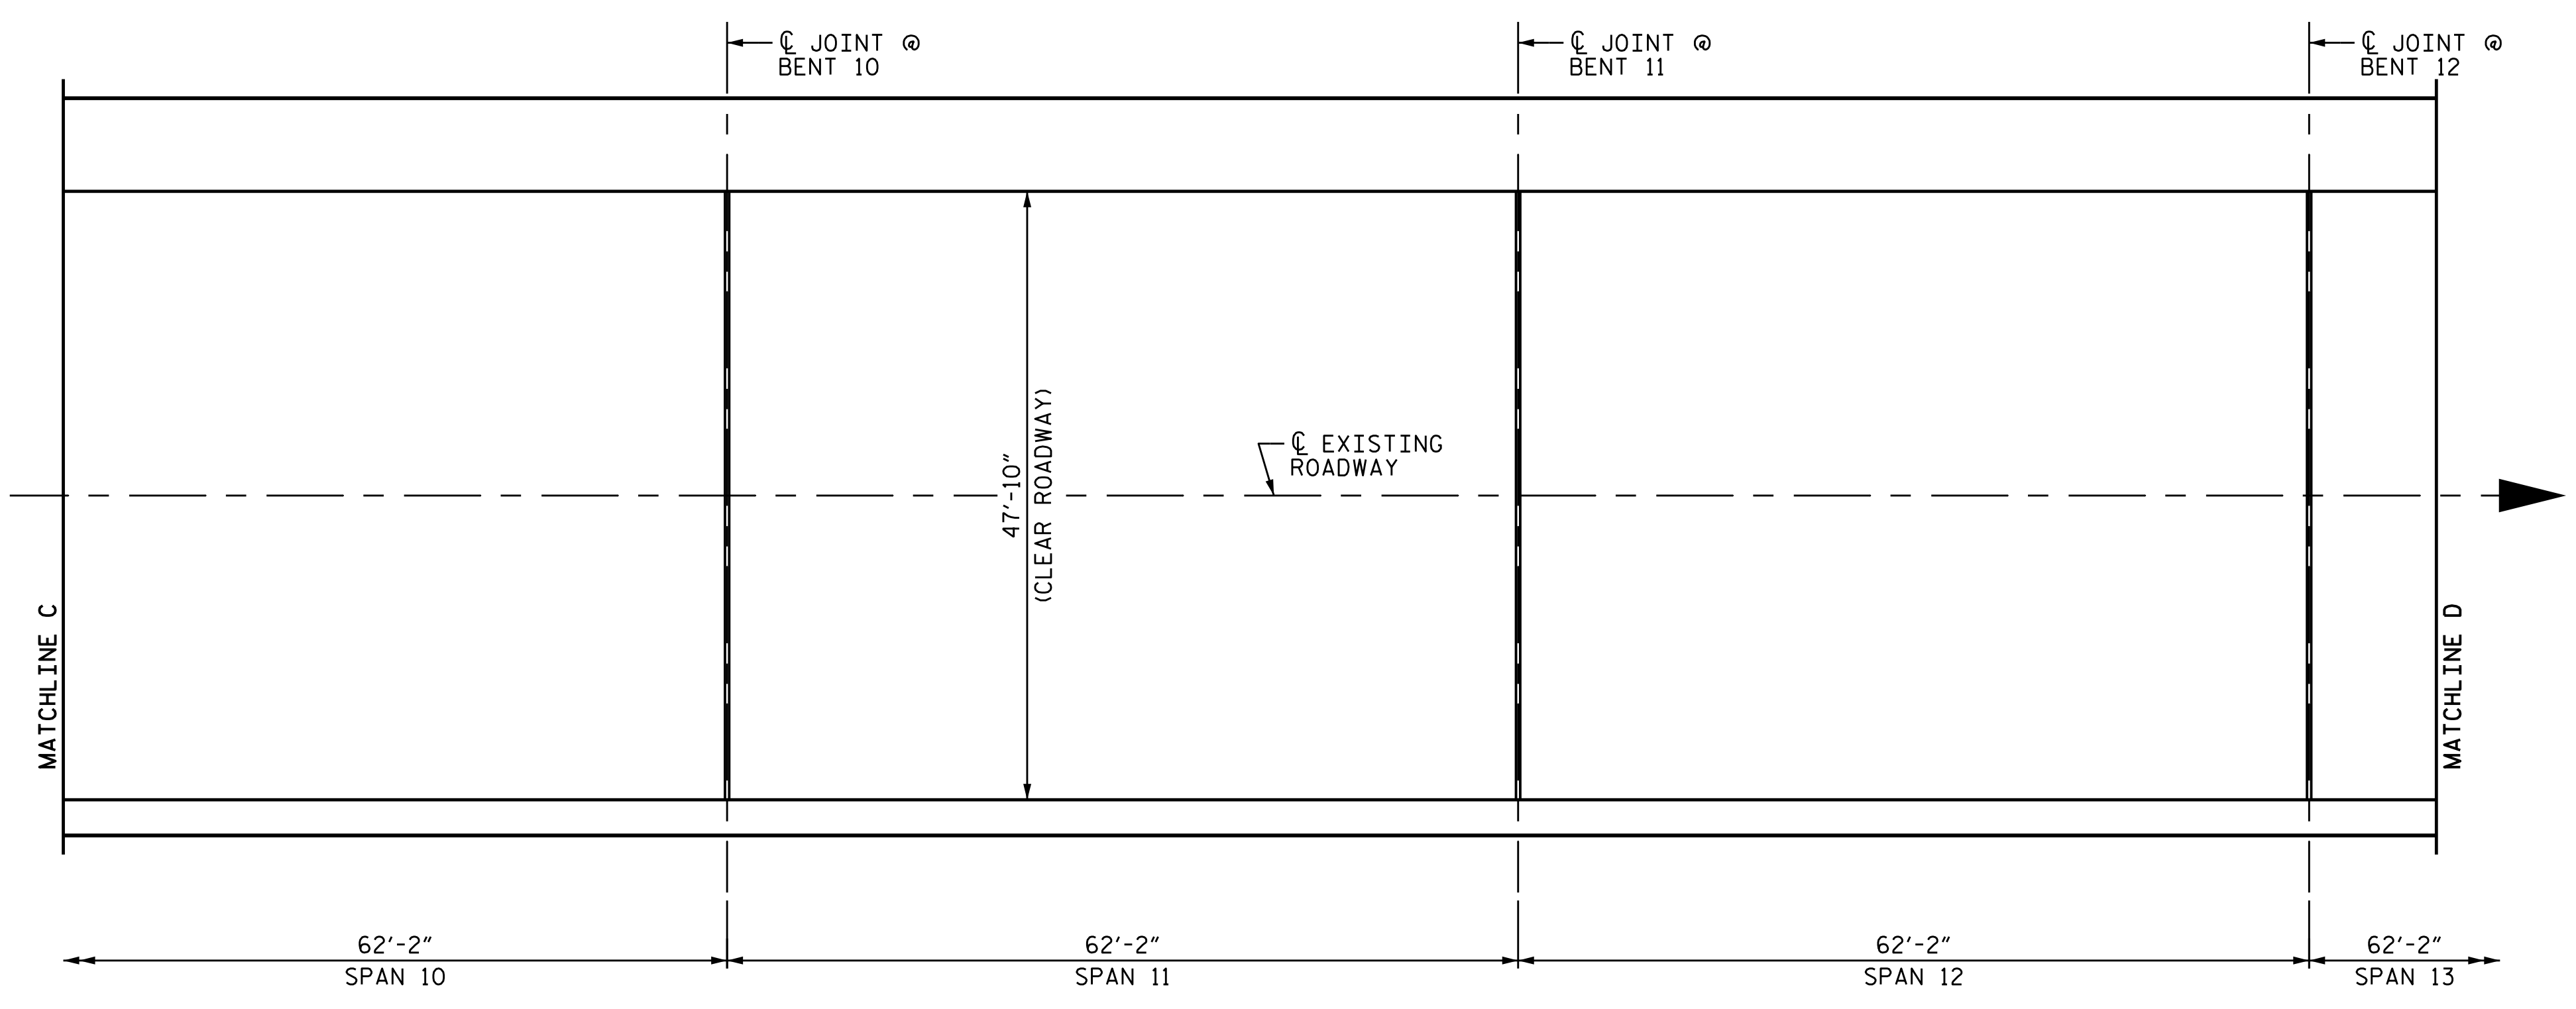

PLAN OF SPANS

(TOPSIDE)
 FOR CLARITY, THREE BAR METAL RAILS ARE NOT SHOWN.
 FOR CLARITY, THE PEDESTRIAN SAFETY RAIL IS NOT SHOWN.

| REPAIR QUANTITY TABLE | | |
|---------------------------------|----------------|----------------|
| EPOXY OVERLAY SYSTEM | QUANTITIES | |
| | ESTIMATE | ACTUAL |
| | AREA SF | AREA SF |
| APPROACH SLAB AT END BENT 1 | | |
| JOINT REPAIR | QUANTITIES | |
| | ESTIMATE | ACTUAL |
| | LENGTH LN. FT. | LENGTH LN. FT. |
| FOAM JOINT SEAL | | |
| POURABLE SILICONE JOINT SEALANT | | |

NOTES

REFER TO SPECIAL PROVISIONS.

LEGEND

FOR EPOXY OVERLAY REPAIR

PROJECT NO. 15BPR.19
NEW HANOVER COUNTY
 BRIDGE NO. 640021


SHEET 2 OF 3

STATE OF NORTH CAROLINA
 DEPARTMENT OF TRANSPORTATION
 RALEIGH

**SUPERSTRUCTURE
 PLAN OF SPANS
 REPAIRS**

PARTIAL SPAN 7 THRU
 PARTIAL SPAN 13

DOCUMENT NOT CONSIDERED FINAL
 UNLESS ALL SIGNATURES COMPLETED

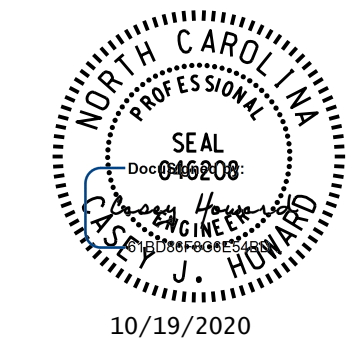

wsp WSP USA Inc.
 434 FAYETTEVILLE STREET
 SUITE 1500
 RALEIGH, NC 27601
 TEL: 1.919.836.4040
 LICENSE NO. F-0165

| REVISIONS | | | | | | SHEET NO. |
|-----------|-----|-------|-----|-----|-------|--------------|
| NO. | BY: | DATE: | NO. | BY: | DATE: | SHEET NO. |
| 1 | | | 3 | | | TOTAL SHEETS |
| 2 | | | 4 | | | 58 |

DRAWN BY: M.J. OSTRISHKO DATE: JUL 2018
 CHECKED BY: C.J. HOWARD DATE: JUL 2018

10/18/2020 L:\Raleigh Office Projects\Structures\2018\188906-05 NCDOT - 640021 New Hanover Co\05 Plans\1.0 DGN\401_040_15BPR.19_SMU_S02_S-7.dgn