



NOTES:
 1. THE CONTRACTOR SHALL INSTALL SPECIAL SEDIMENT CONTROL FENCE OR WATTLES IN LOW AREAS OF SILT FENCE AND UNDER THE BRIDGE, AS NEEDED OR DIRECTED BY THE ENGINEER.
 2. THE OUTSIDE BUFFER, WETLAND OR WATER BOUNDARY SHALL BE CLEARLY MARKED BY HIGHLY VISIBLE FENCING (ORANGE SAFETY FENCE)

Place Matting for Erosion Control on Slopes Adjacent to Permitted Wetlands as Work Allows.

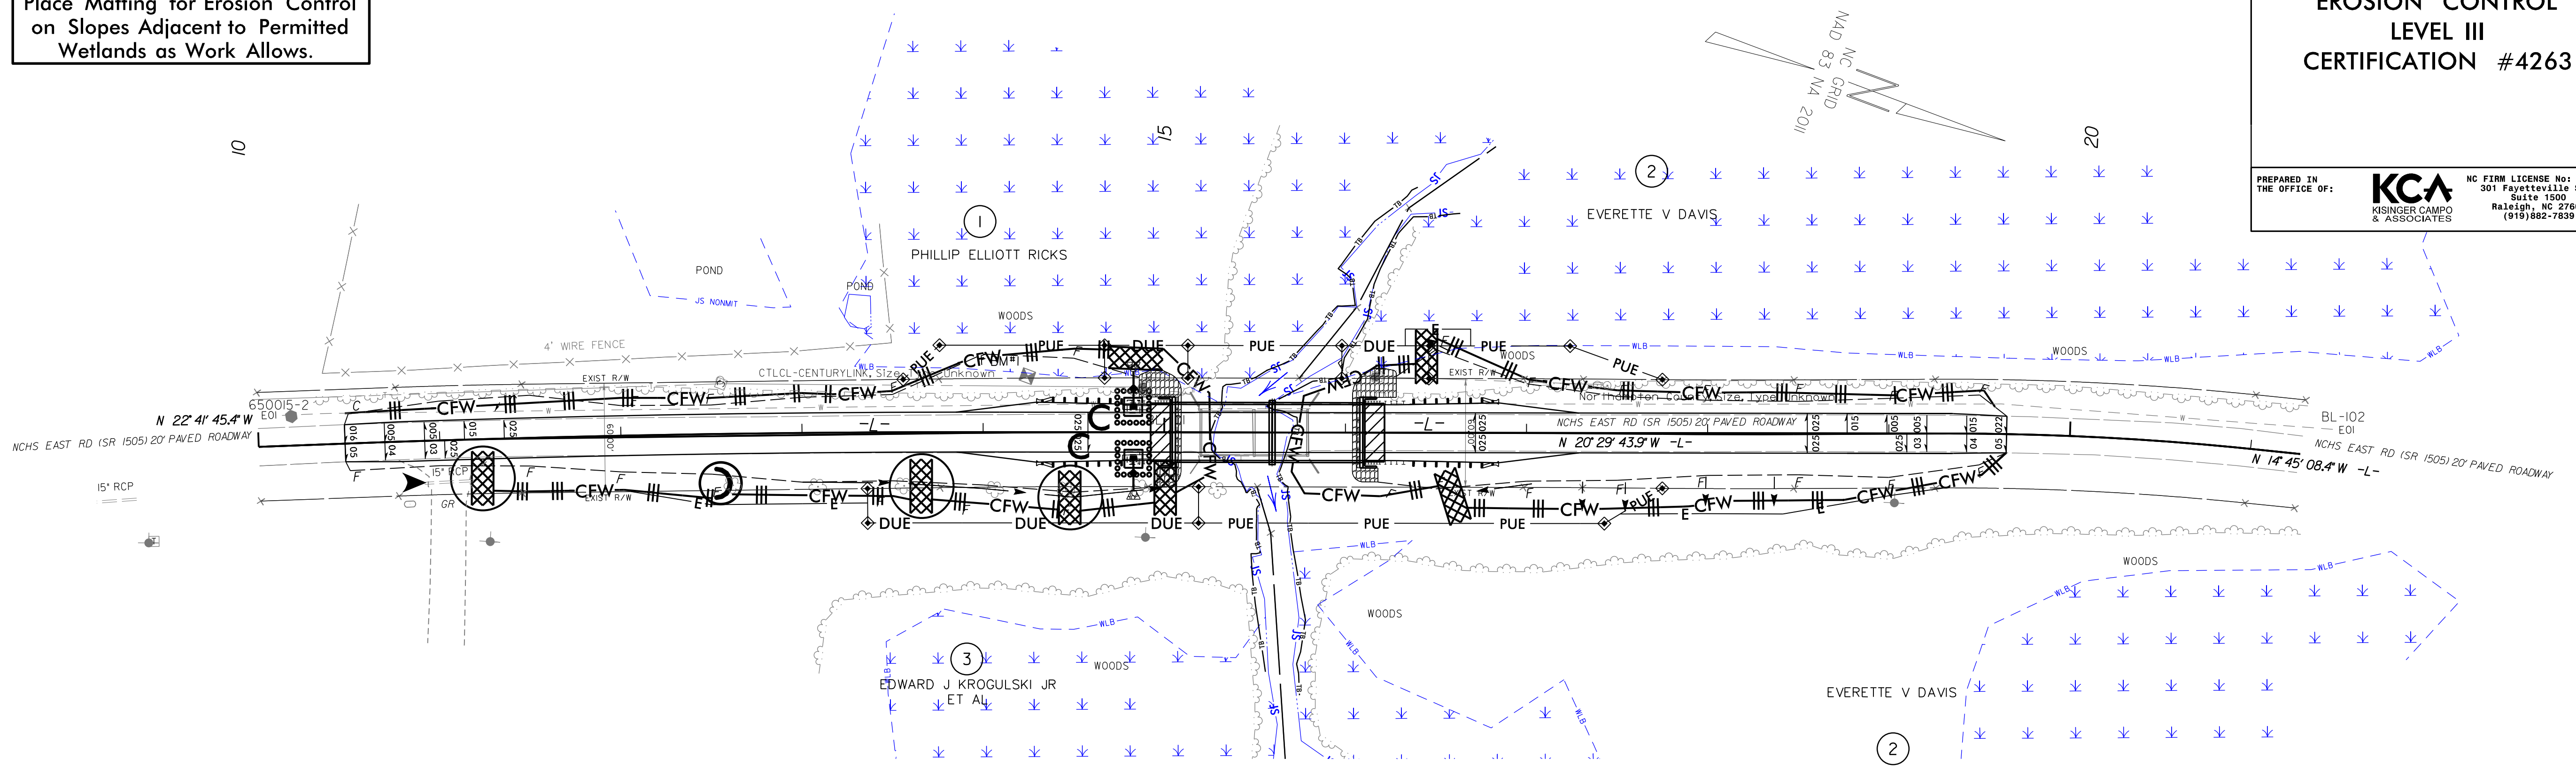

REVISIONS

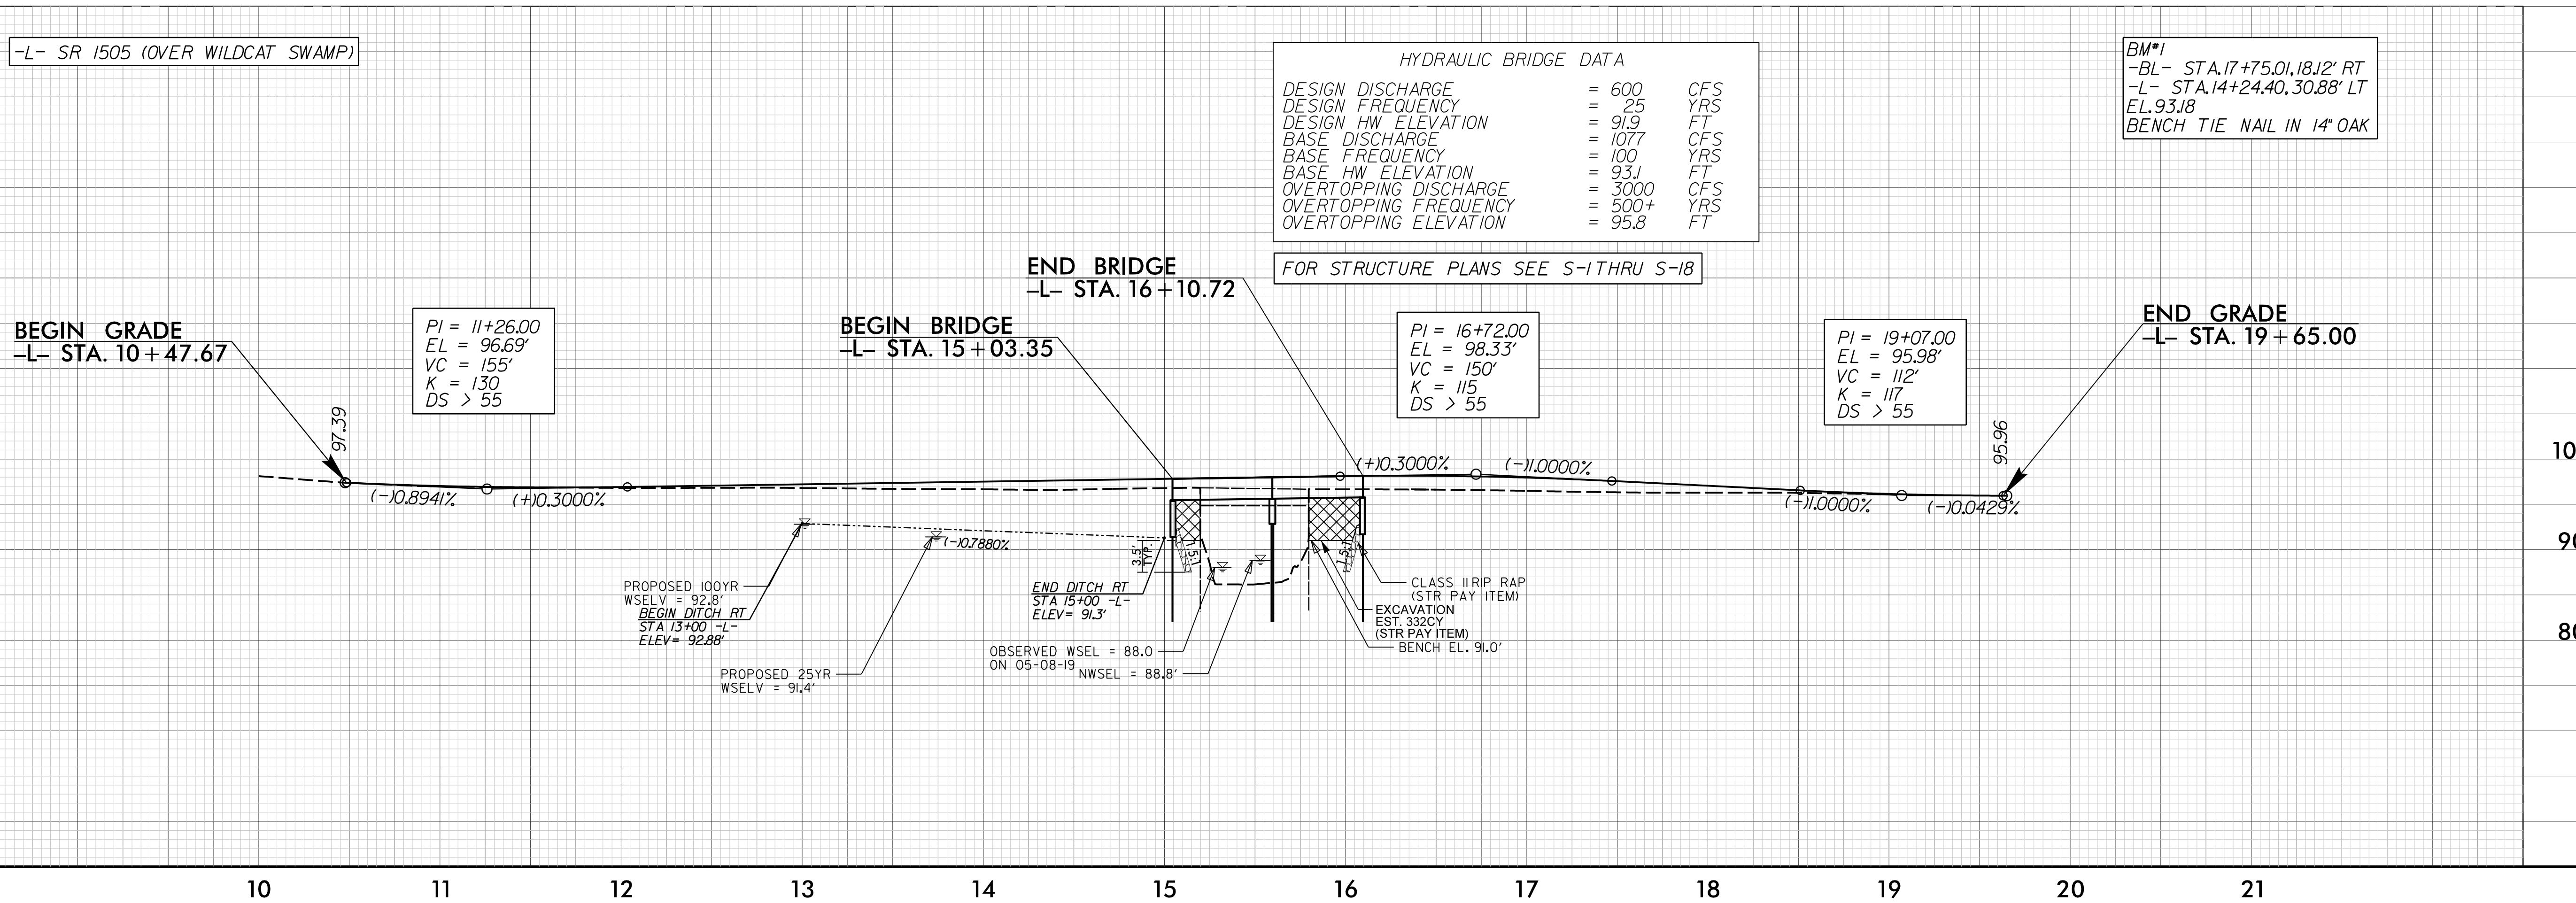

8/17/99
 19-FEB-2020 12:15
 G:\4201720\XX\SWU-Build Grant\TWO-37-17BP1.R.90\15\Hydraulics\CADD\Erosion_Control\17BP1.R.90_EC_psh.dgn
 KCA07/3