


UTILITIES BY OTHERS

NOTE:
ALL PROPOSED UTILITY WORK SHOWN ON THIS SHEET WILL BE DONE BY OTHERS. NO PAYMENT WILL BE MADE TO THE CONTRACTOR FOR PROPOSED UTILITY WORK SHOWN ON THIS SHEET.

PER CENTURYLINK'S RECORDS HDPE CONDUIT EXISTS BELOW STREAM BED, AND HOUSES THE FIBER CABLE. EXISTING FIBER CABLE WILL REMAIN IN PLACE AS IS. NEW COPPER CABLE WILL BE PULLED IN EXISTING CONDUIT. POLES AND PEDESTALS WILL BE REMOVED AND COPPER CABLES WILL BE ABANDONED IN PLACE.

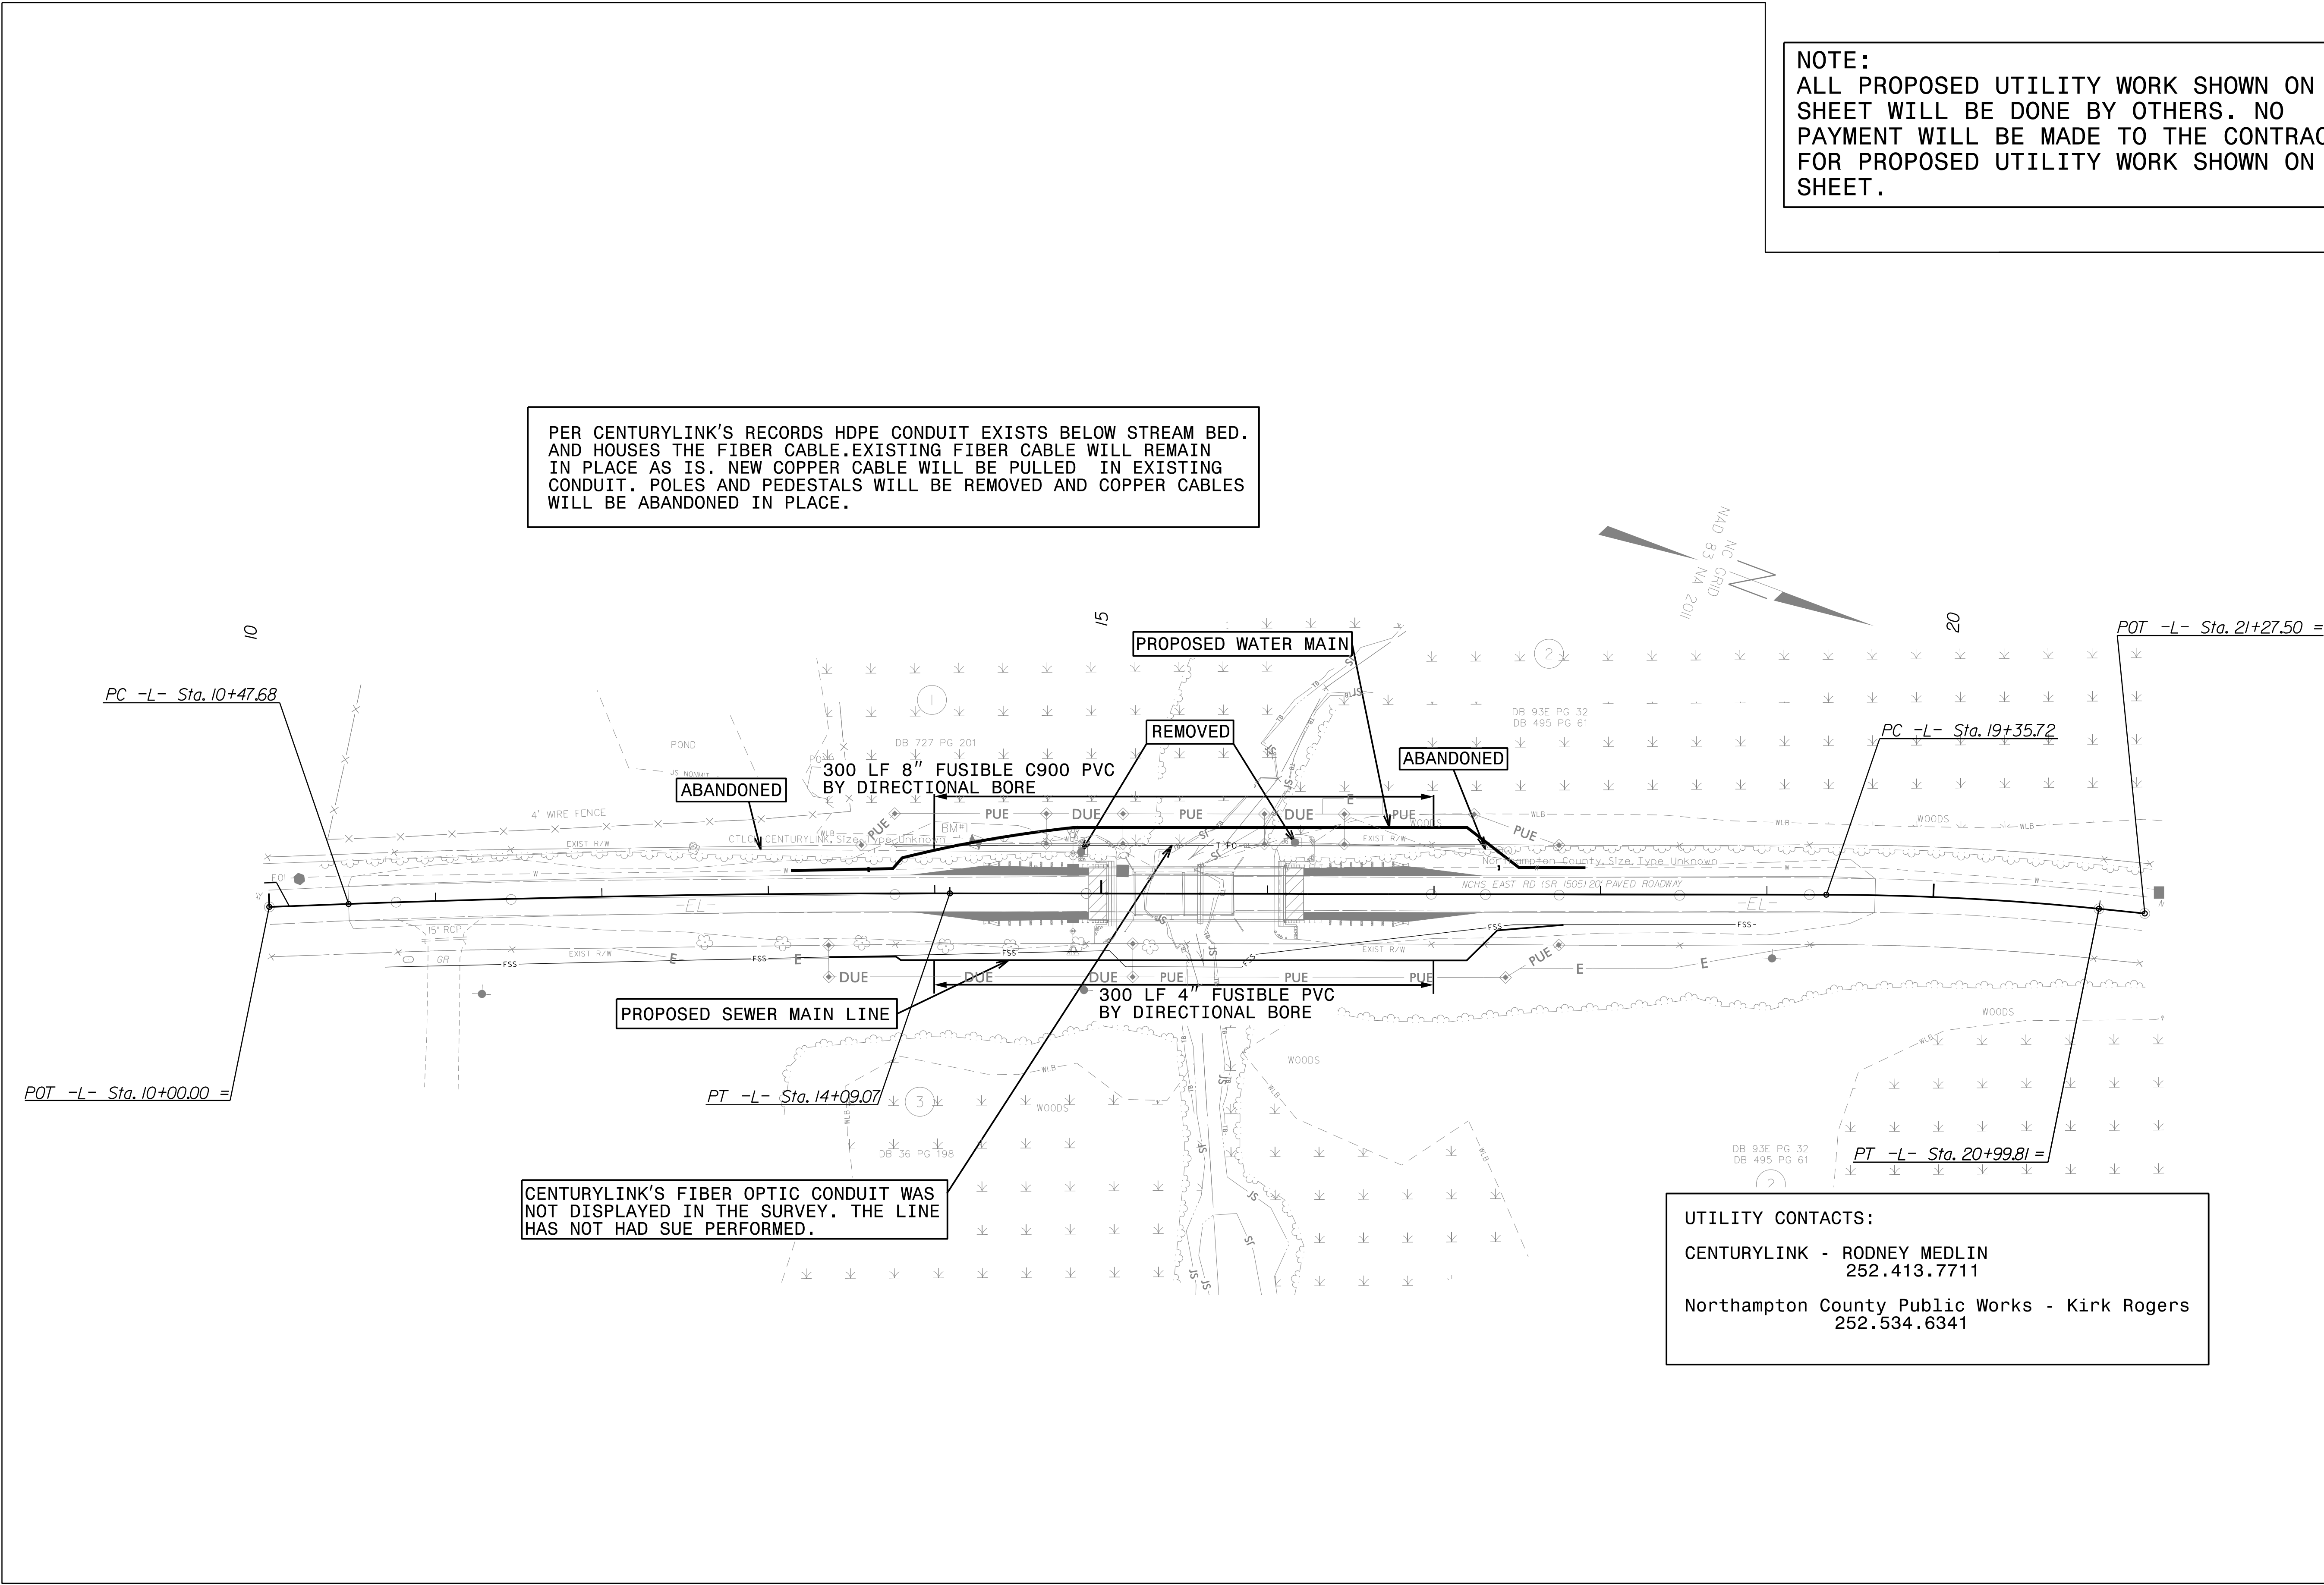

CENTURYLINK'S FIBER OPTIC CONDUIT WAS NOT DISPLAYED IN THE SURVEY. THE LINE HAS NOT HAD SUE PERFORMED.

UTILITY CONTACTS:
CENTURYLINK - RODNEY MEDLIN
252.413.7711
Northampton County Public Works - Kirk Rogers
252.534.6341