


UTILITIES BY OTHERS

**NOTE:**  
ALL PROPOSED UTILITY WORK SHOWN ON THIS SHEET WILL BE DONE BY OTHERS. NO PAYMENT WILL BE MADE TO THE CONTRACTOR FOR PROPOSED UTILITY WORK SHOWN ON THIS SHEET.

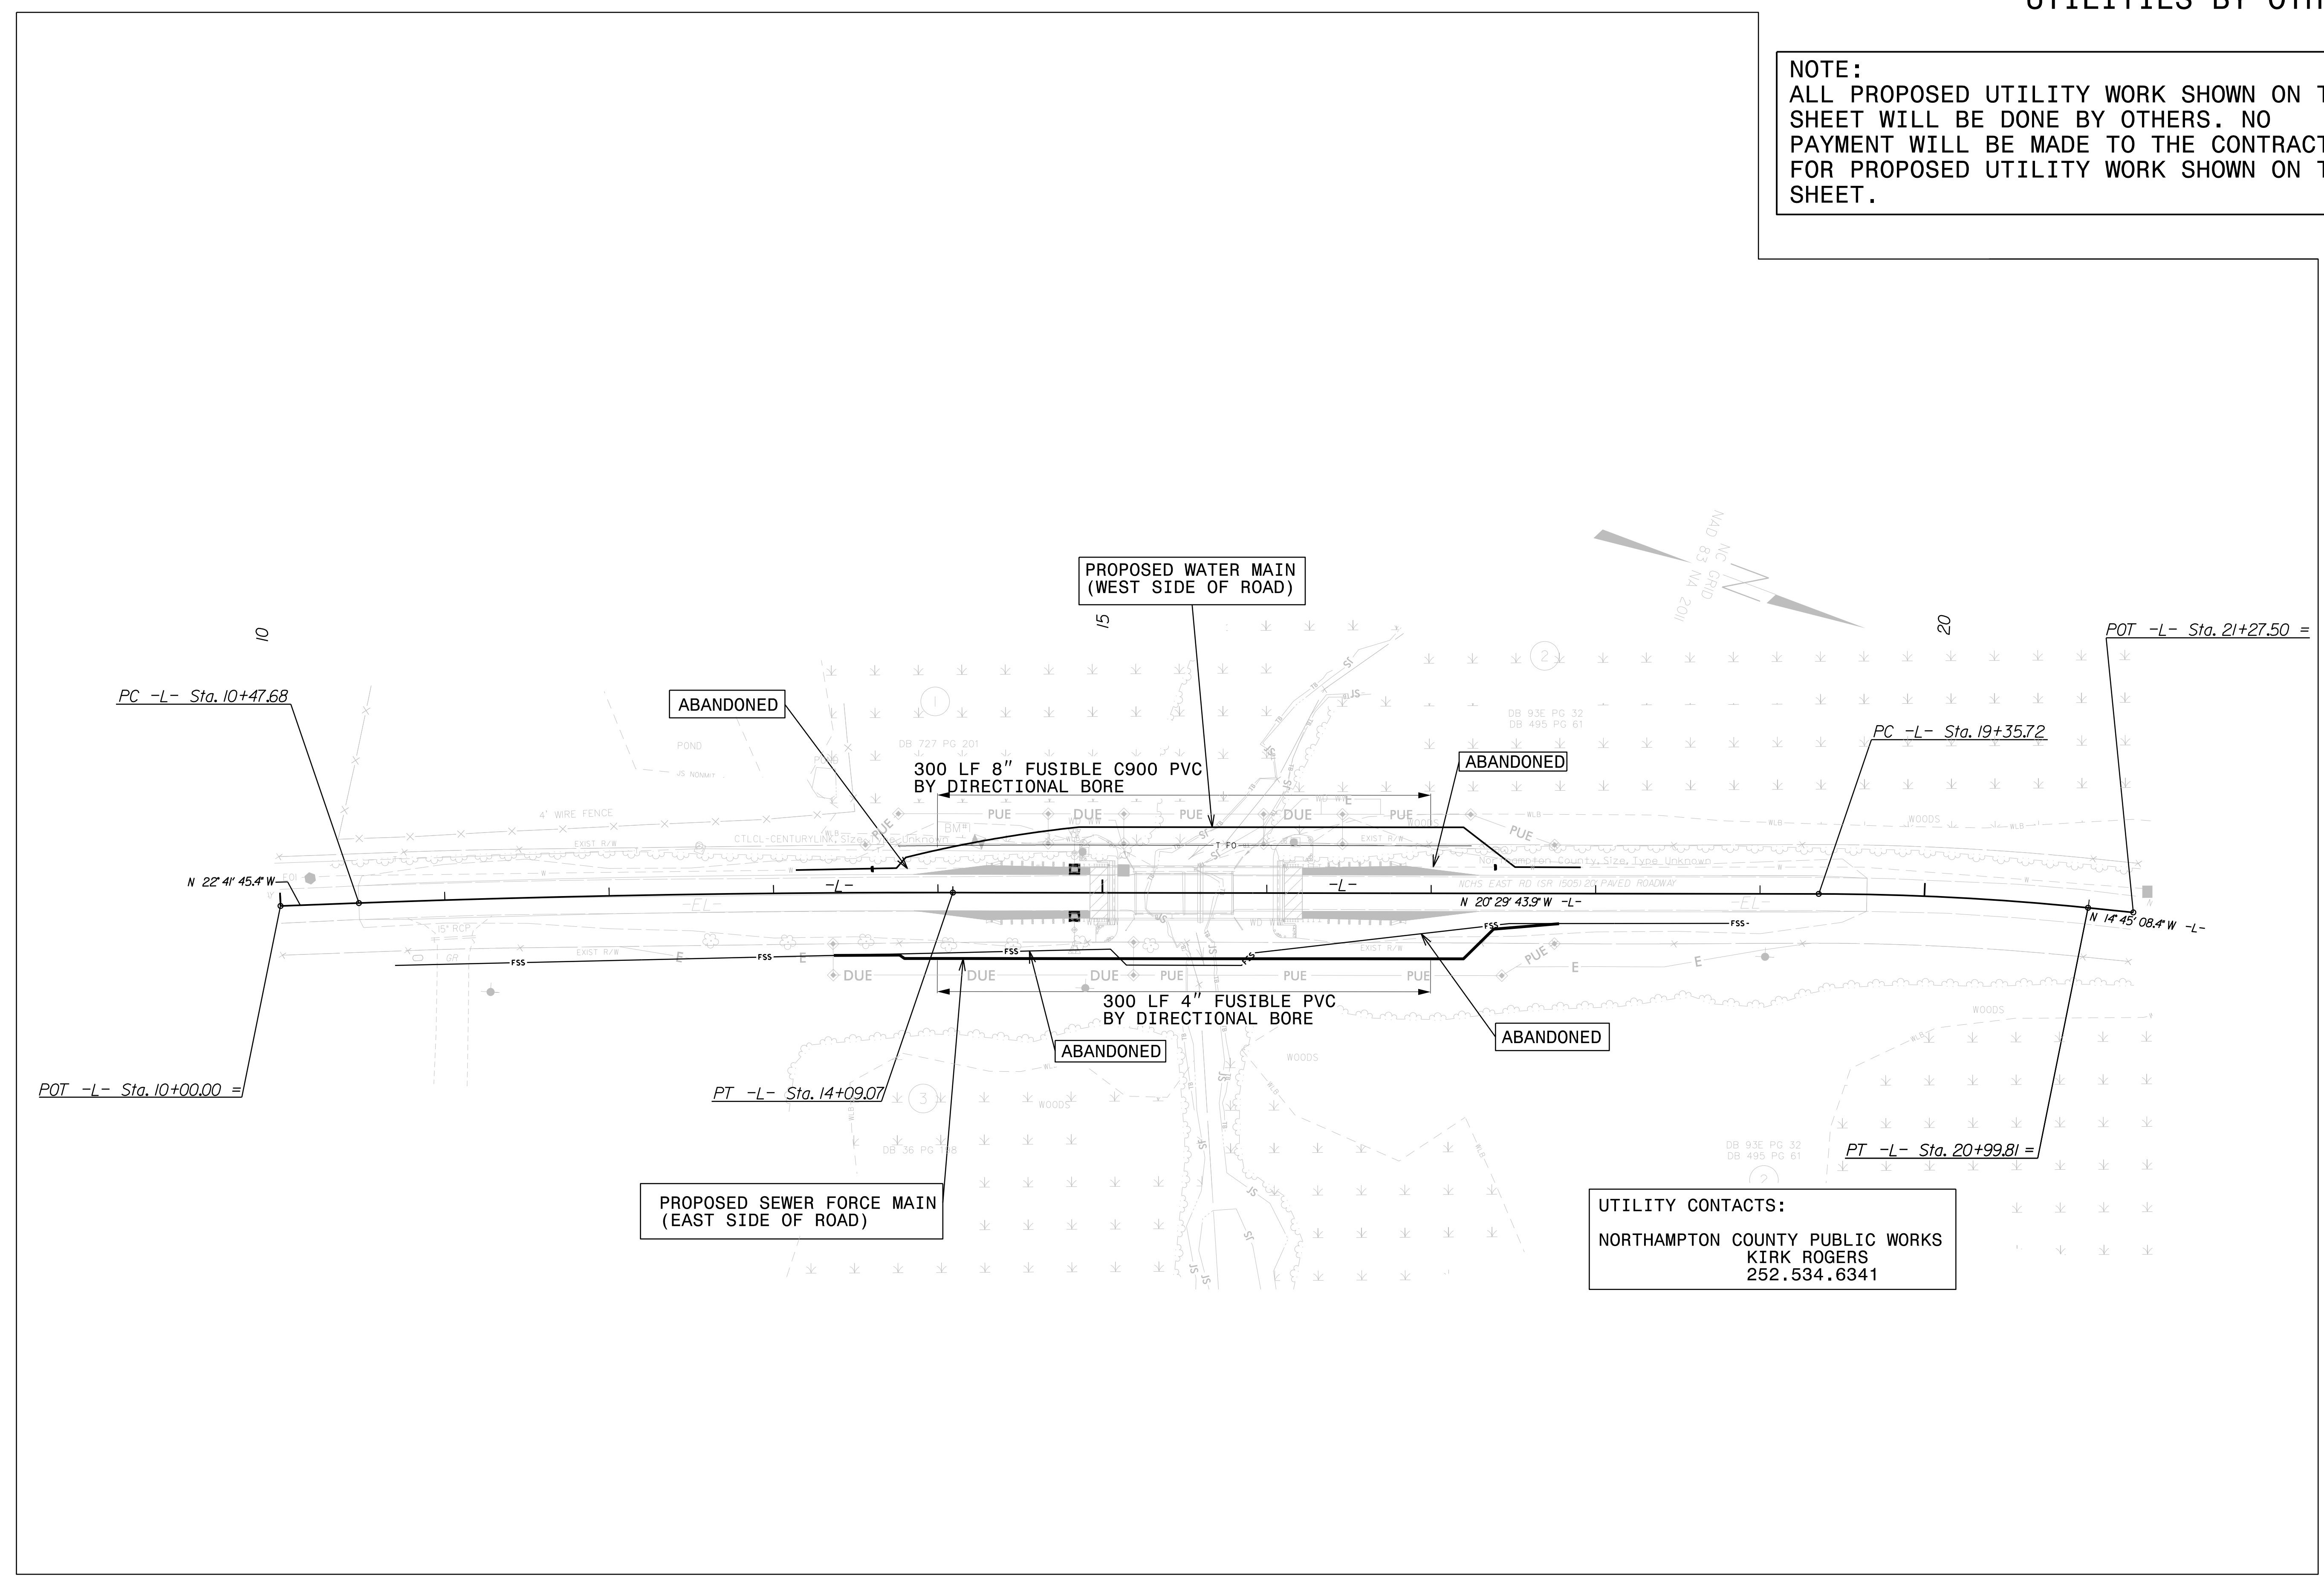

**UTILITY CONTACTS:**  
NORTHAMPTON COUNTY PUBLIC WORKS  
KIRK ROGERS  
252.534.6341

8/17/99

10-APR-2020 14:53  
17BP.1.R.90\_Ut\_psh04\_UD3\_psh.dgn