

6/23/16

PREPARED IN THE OFFICE OF:




NO. 1786 LICENSE No. C-1084  
301 Fayetteville Street, Suite 1000  
Raleigh, NC 27601  
(919) 880-7800




PROJ. REFERENCE NO.  
17BP.1.R.90

SHEET NO.  
X-1

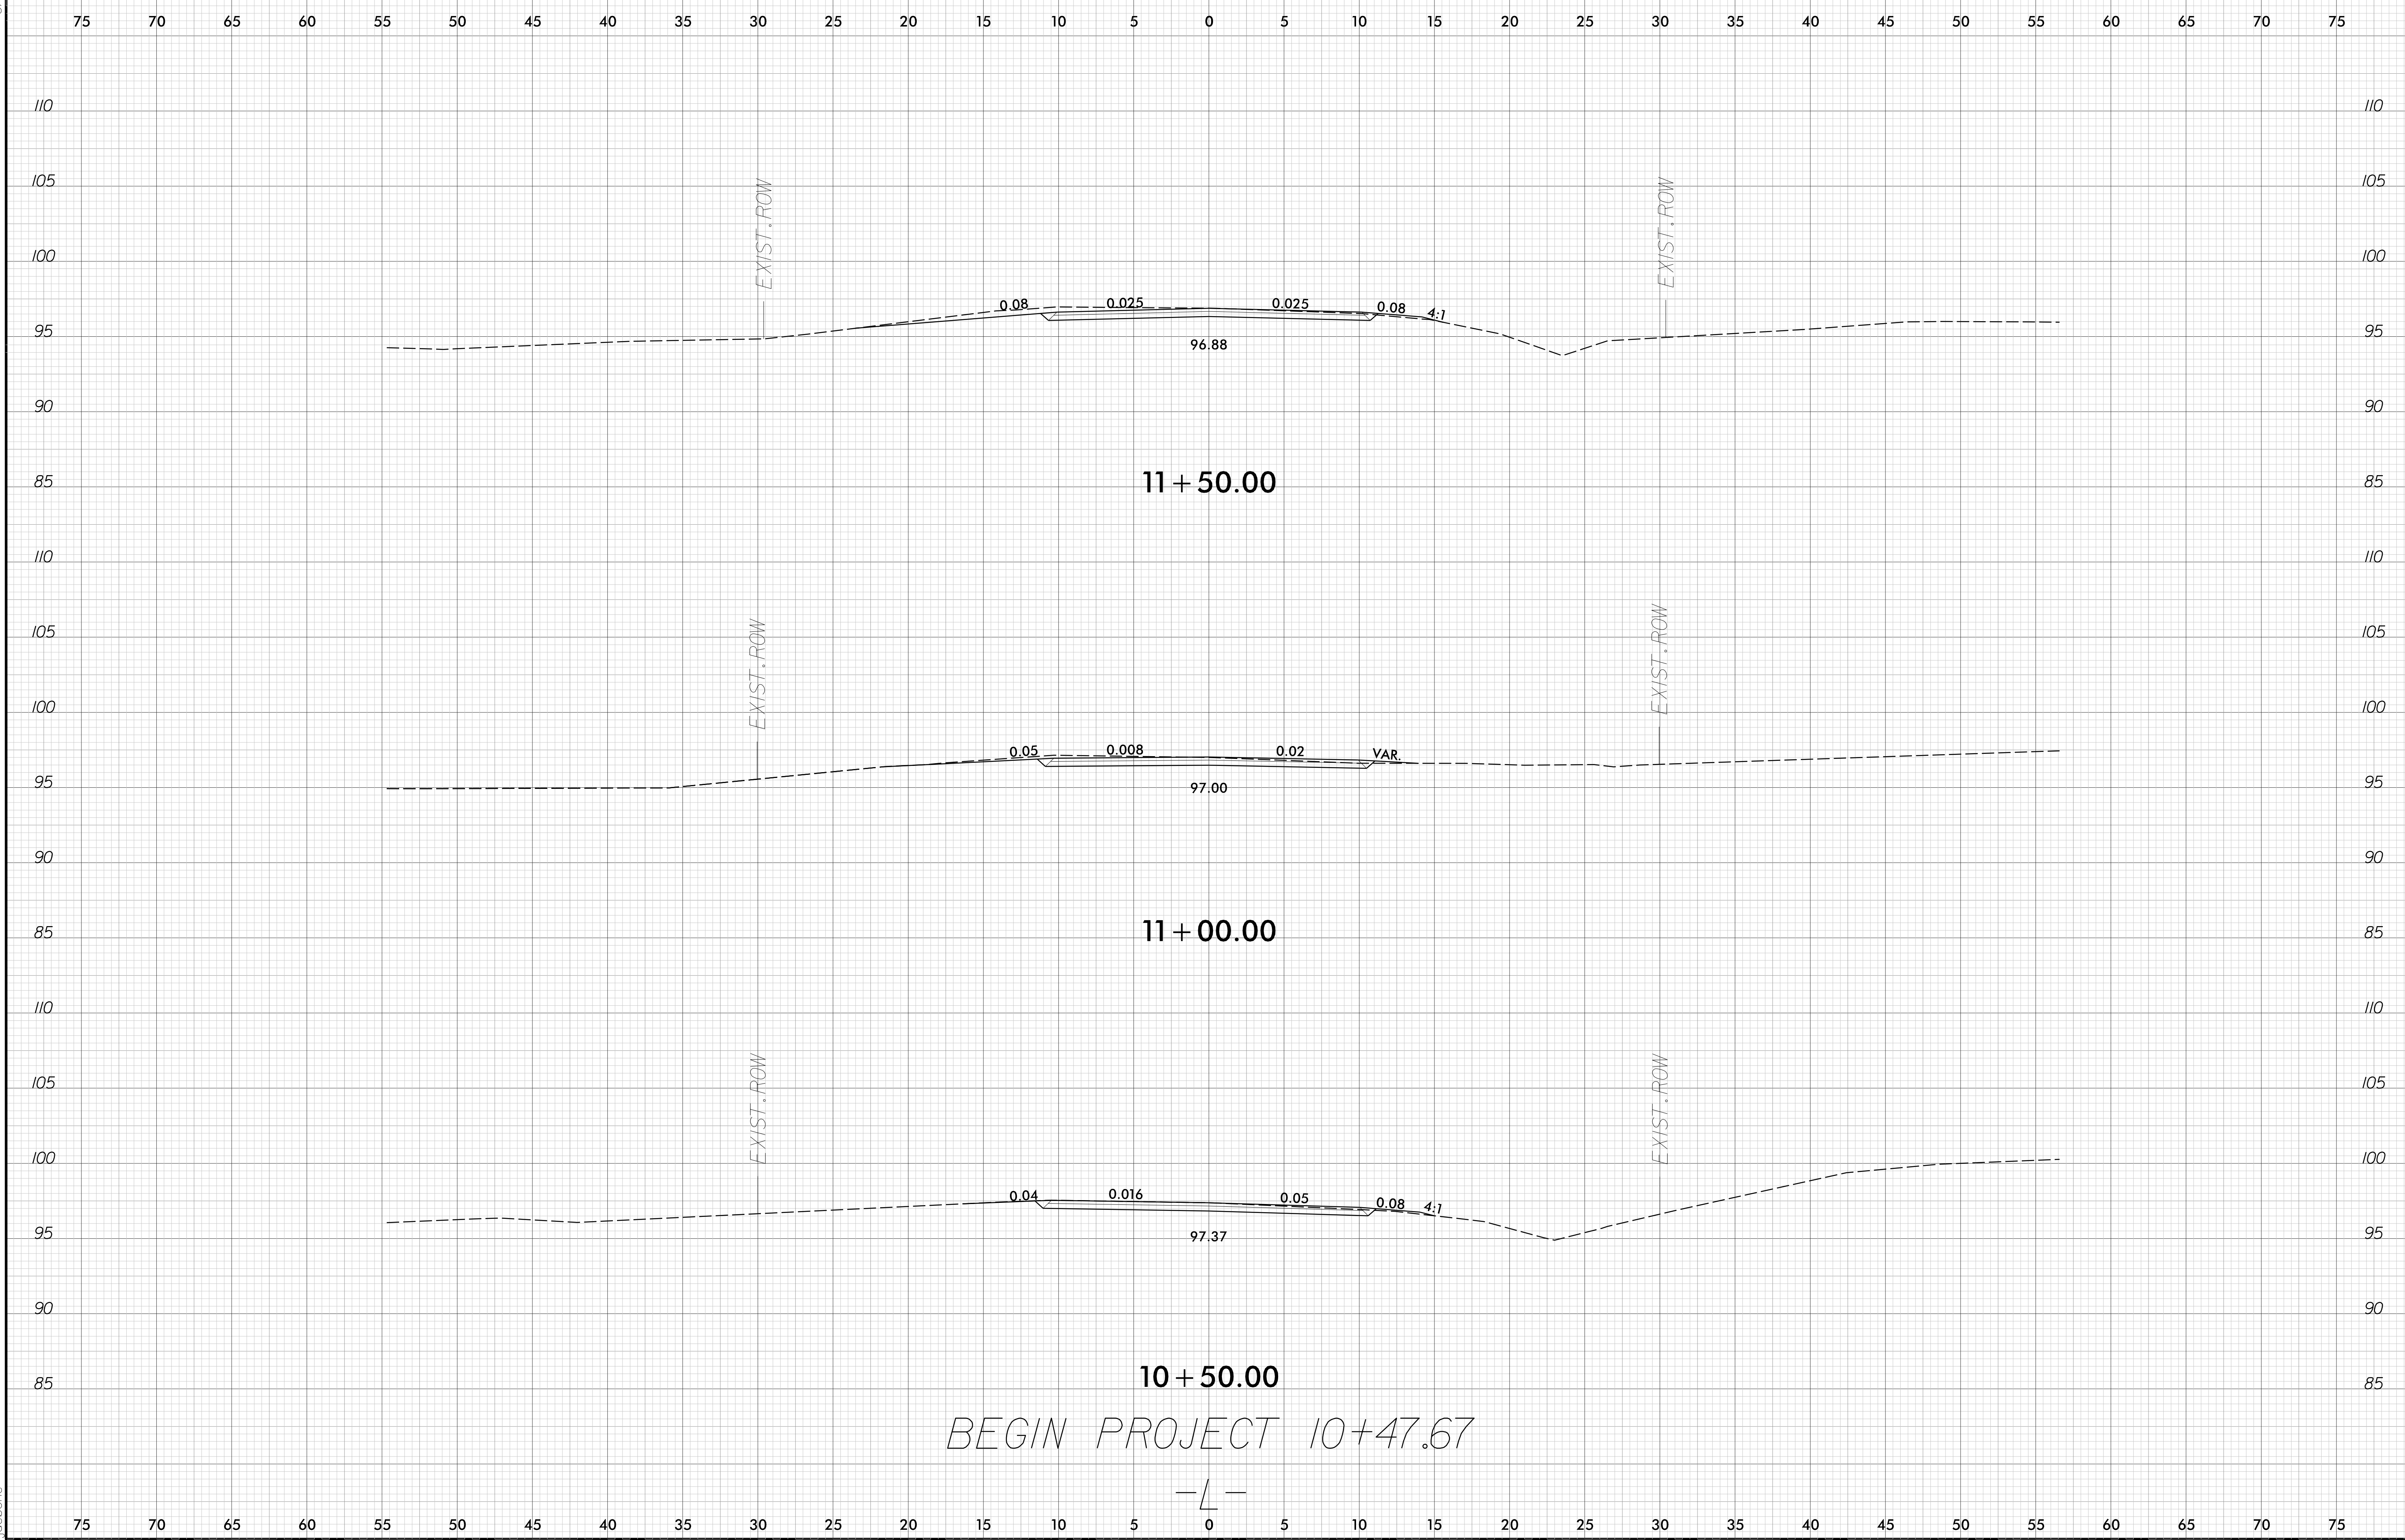

BEGIN PROJECT 10+47.67

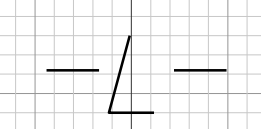

03-MAR-2020 15:58  
17BP.1.R.90.Rej.dgn  
labbone