

6/23/16

PREPARED IN THE OFFICE OF:




NO. 1786 LICENSE No. C-1084
301 Fayetteville Street, Suite 1000
Raleigh, NC 27601
919.880.7800



PROJ. REFERENCE NO.
17BP.1.R.90

SHEET NO.
X-2

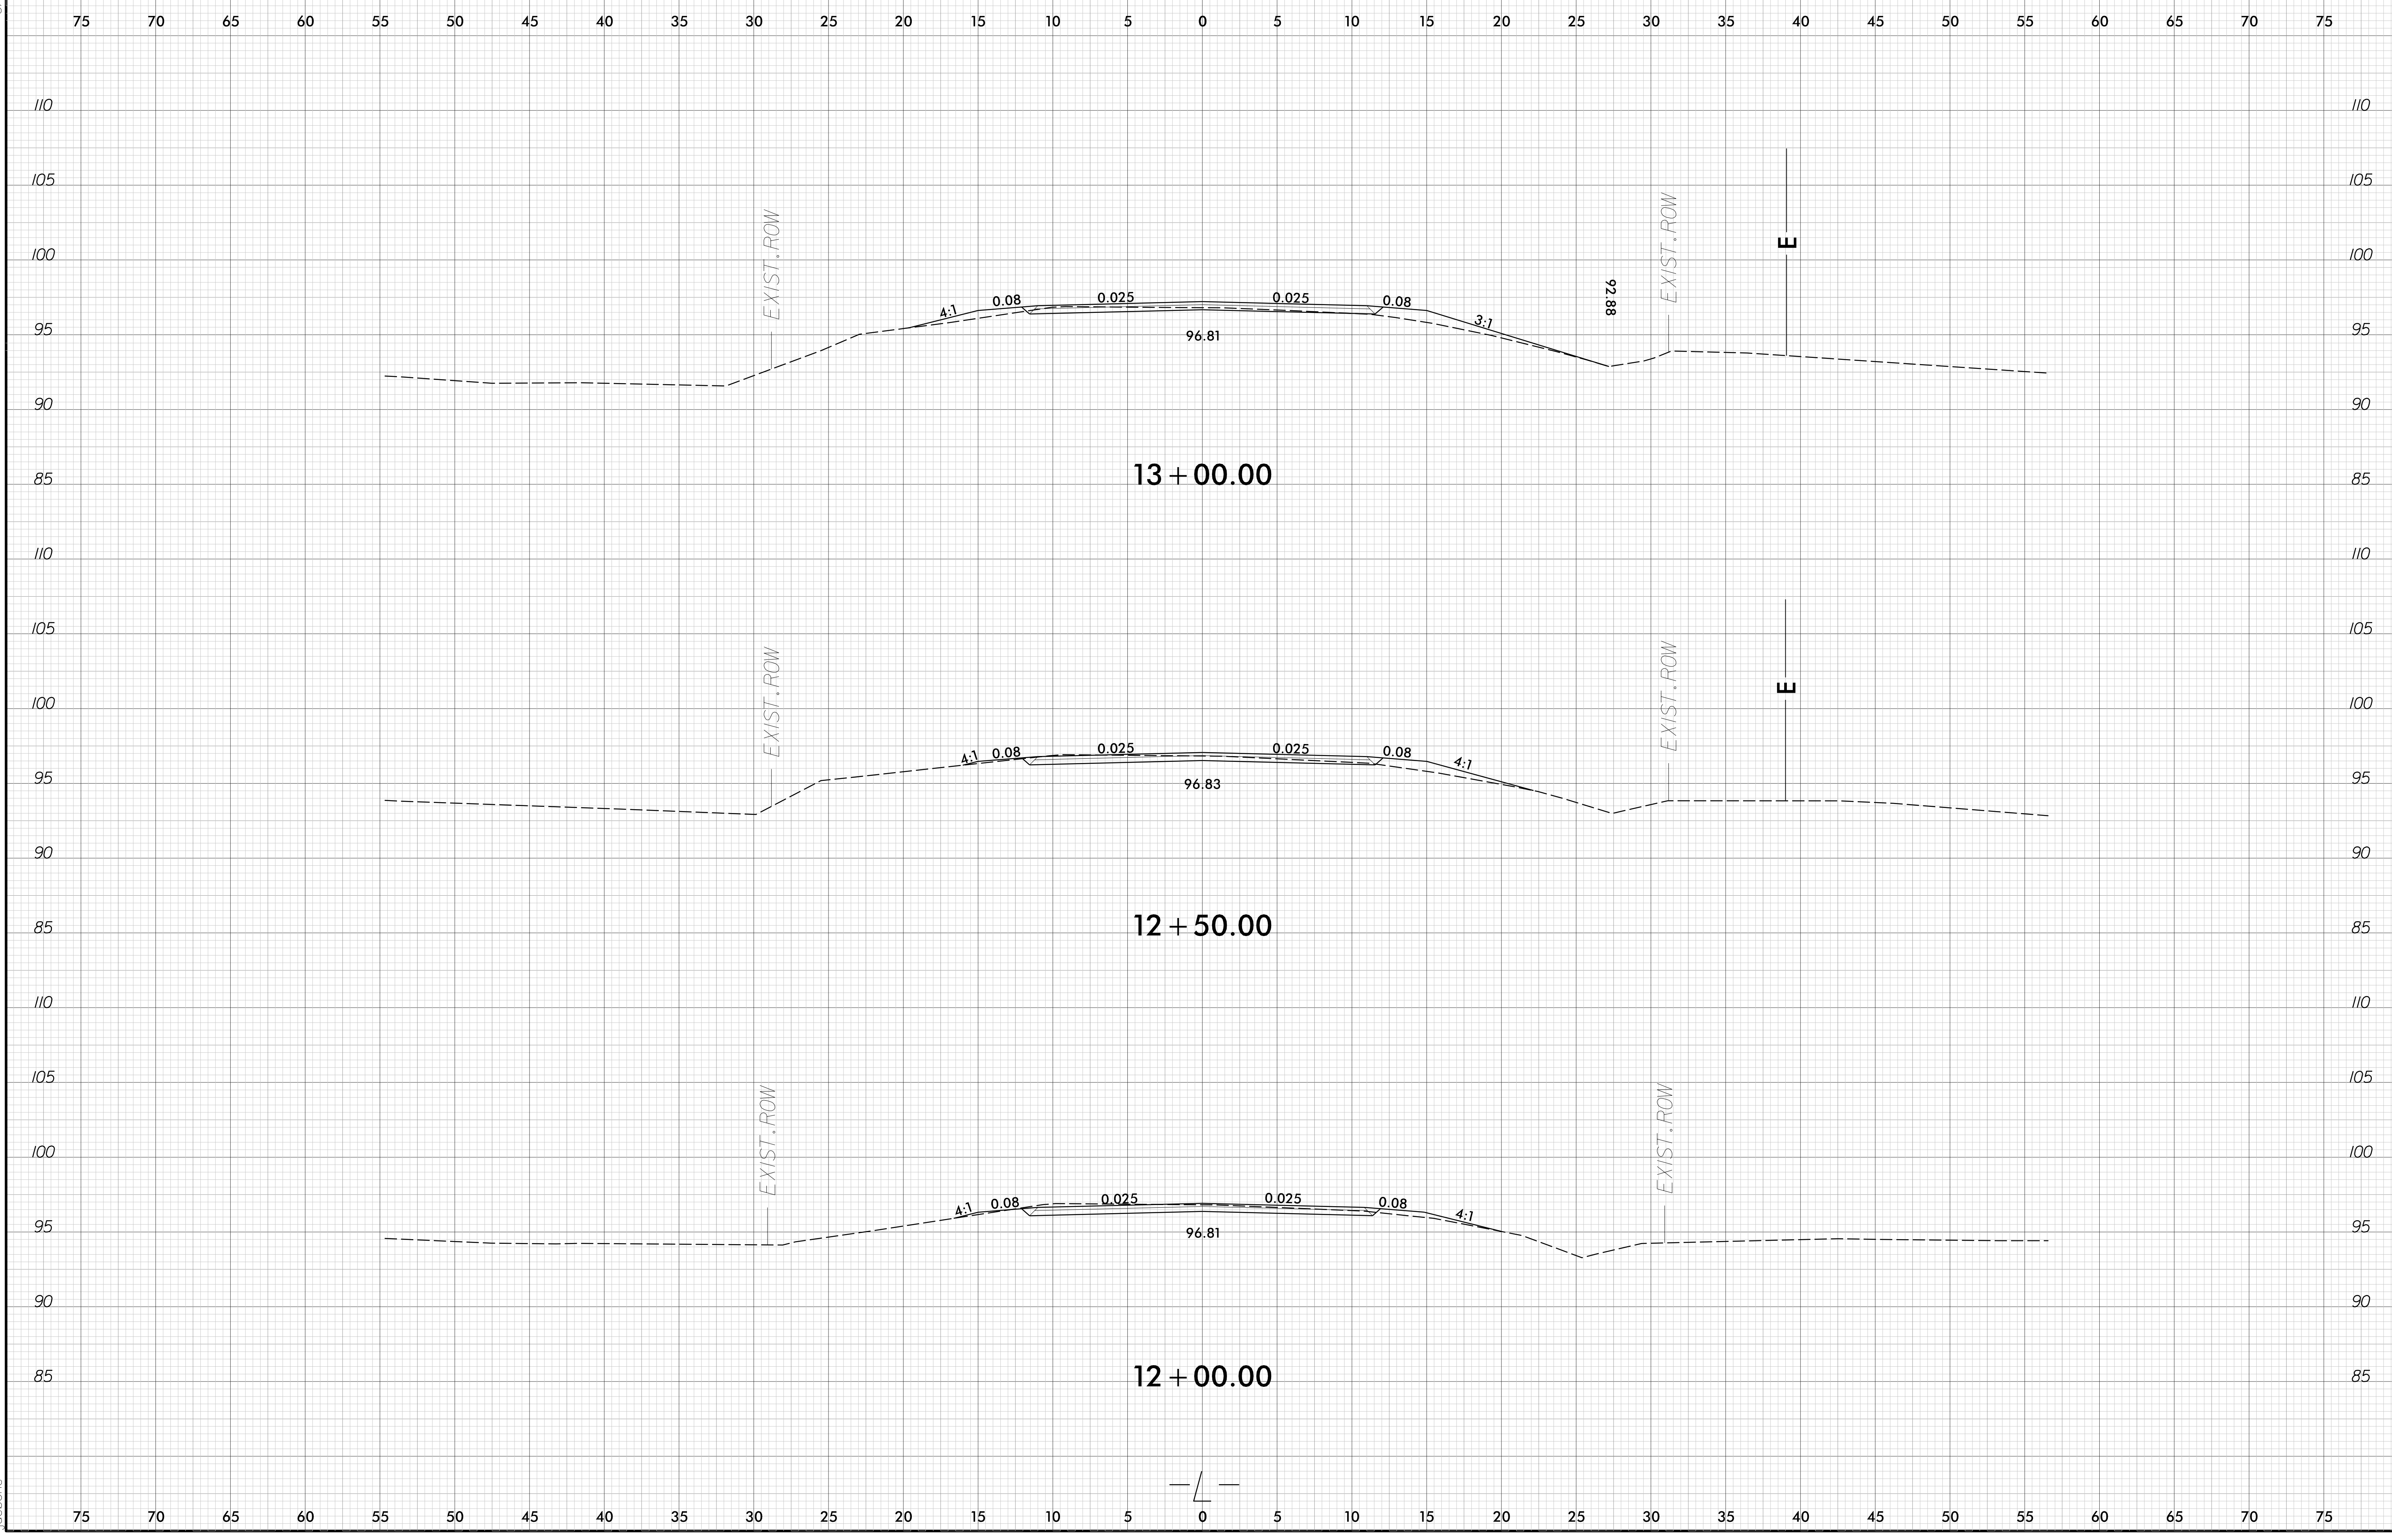

03-MAR-2020 15:58
17BP.1.R.90.Rej.dgn
labbone