


DETAIL "A"
 (TYPICAL EACH END OF UNIT)
 NOTE: EXTERIOR UNIT SHOWN - INTERIOR UNIT SIMILAR EXCEPT OMIT #5 S3 BARS.

PLAN OF UNIT
 SPAN "A"

PROJECT NO. 17BP.1.R.90
NORTHAMPTON COUNTY
 STATION: 15+50.00 -L-

SHEET 2 OF 5

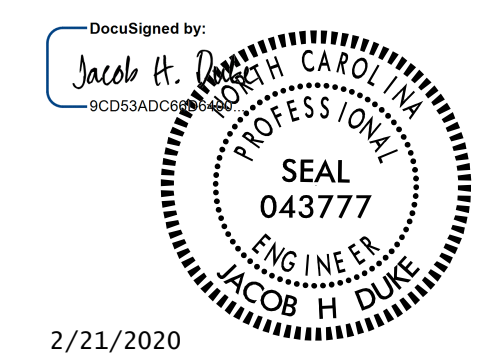

STATE OF NORTH CAROLINA
 DEPARTMENT OF TRANSPORTATION
 RALEIGH
PLAN OF 55' UNIT
30'-10" CLEAR ROADWAY
90° SKEW
SPAN "A"

DESIGN ENGINEER OF RECORD:		JACOB H. DUKE		DATE :	01/2020
ASSEMBLED BY :		FIDEL L. FLORES		DATE :	01/2020
CHECKED BY :		DIEGO A. AGUIRRE		DATE :	01/2020
DRAWN BY :	DGE	3/09	REV.	12/5/11	MAA/AAC
CHECKED BY :	BCH	3/09	REV.	8/14	MAA/TMG

DOCUMENT NOT CONSIDERED
 FINAL UNLESS ALL
 SIGNATURES COMPLETED

REVISIONS						SHEET NO.
NO.	BY:	DATE:	NO.	BY:	DATE:	TOTAL SHEETS
1			3			18
2			4			

STD. NO. 21" PCS_33_90S_55L