


DETAIL "A"
 (TYPICAL EACH END OF UNIT)
 NOTE: EXTERIOR UNIT SHOWN - INTERIOR UNIT SIMILAR EXCEPT OMIT #5 S3 BARS.

PLAN OF UNIT
 SPAN "B"

PROJECT NO. 17BP.1.R.90
NORTHAMPTON COUNTY
 STATION: 15+50.00 -L-
 SHEET 3 OF 5

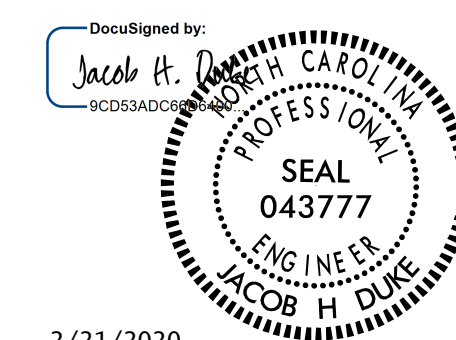

STATE OF NORTH CAROLINA
 DEPARTMENT OF TRANSPORTATION
 RALEIGH
PLAN OF 50' UNIT
30'-10" CLEAR ROADWAY
90° SKEW
SPAN "B"

DESIGN ENGINEER OF RECORD: JACOB H. DUKE DATE: 01/2020	
ASSEMBLED BY: FIDEL L. FLORES DATE: 01/2020	CHECKED BY: DIEGO A. AGUIRRE DATE: 01/2020
DRAWN BY: DGE 3/09	REV. 12/5/11 MAA/AAC
CHECKED BY: BCH 3/09	REV. 8/14 MAA/TMG

DOCUMENT NOT CONSIDERED
 FINAL UNLESS ALL
 SIGNATURES COMPLETED

REVISIONS						SHEET NO.
NO.	BY:	DATE:	NO.	BY:	DATE:	S-7
1			3			TOTAL SHEETS
2			4			18