


09.08/99

TIP PROJECT: 17BP.1.R.90

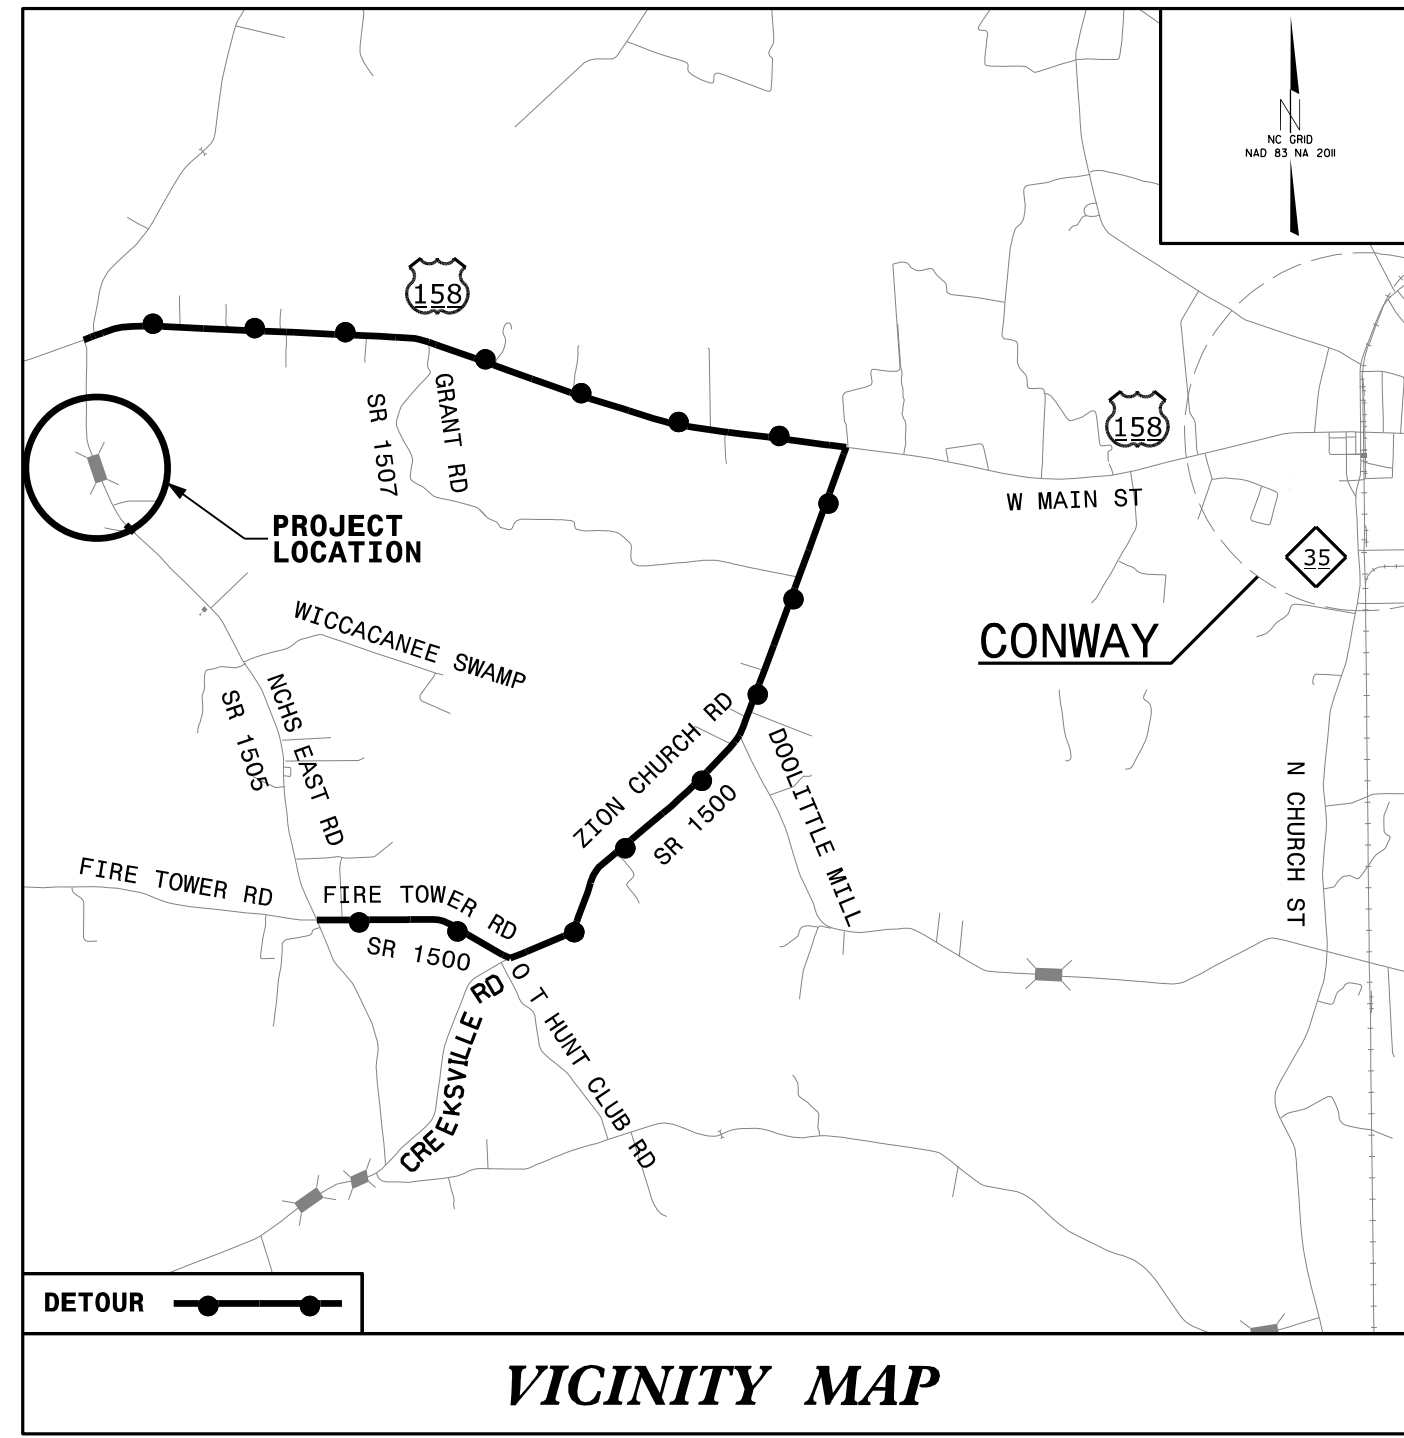

STATE OF NORTH CAROLINA
DIVISION OF HIGHWAYS



**UTILITIES BY OTHERS PLANS
NORTHAMPTON COUNTY**

**LOCATION: BRIDGE 650015 ON SR1505 (NCHS EAST RD)
OVER WILDCAT SWAMP**

TYPE OF WORK: COMMUNICATIONS, WATER, SEWER RELOCATION

T.I.P. NO.	SHEET NO.
17BP.1.R.90	UO-1

NOTE:
ALL UTILITY WORK SHOWN ON THIS SHEET WILL BE DONE BY OTHERS. NO PAYMENT WILL BE MADE TO THE CONTRACTOR FOR UTILITY WORK SHOWN ON THIS SHEET.

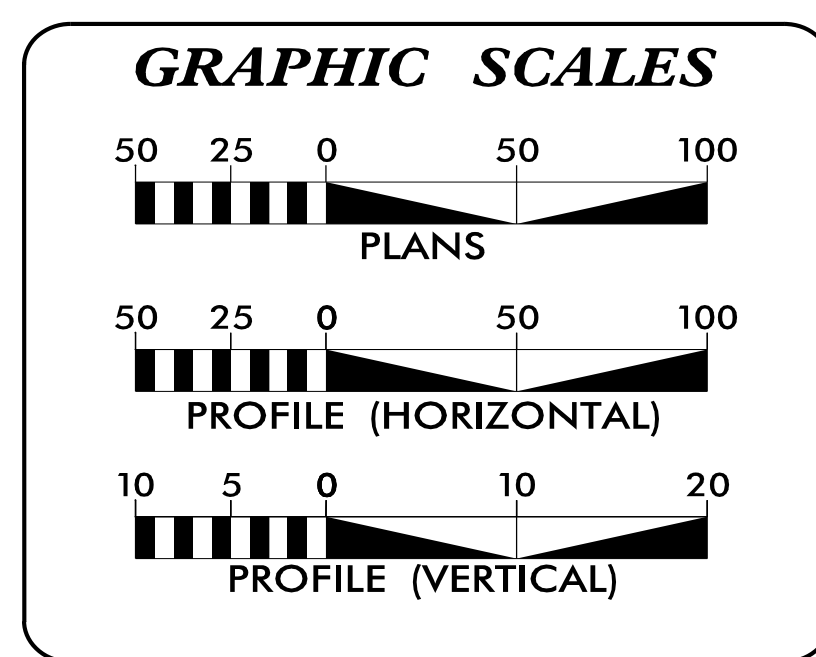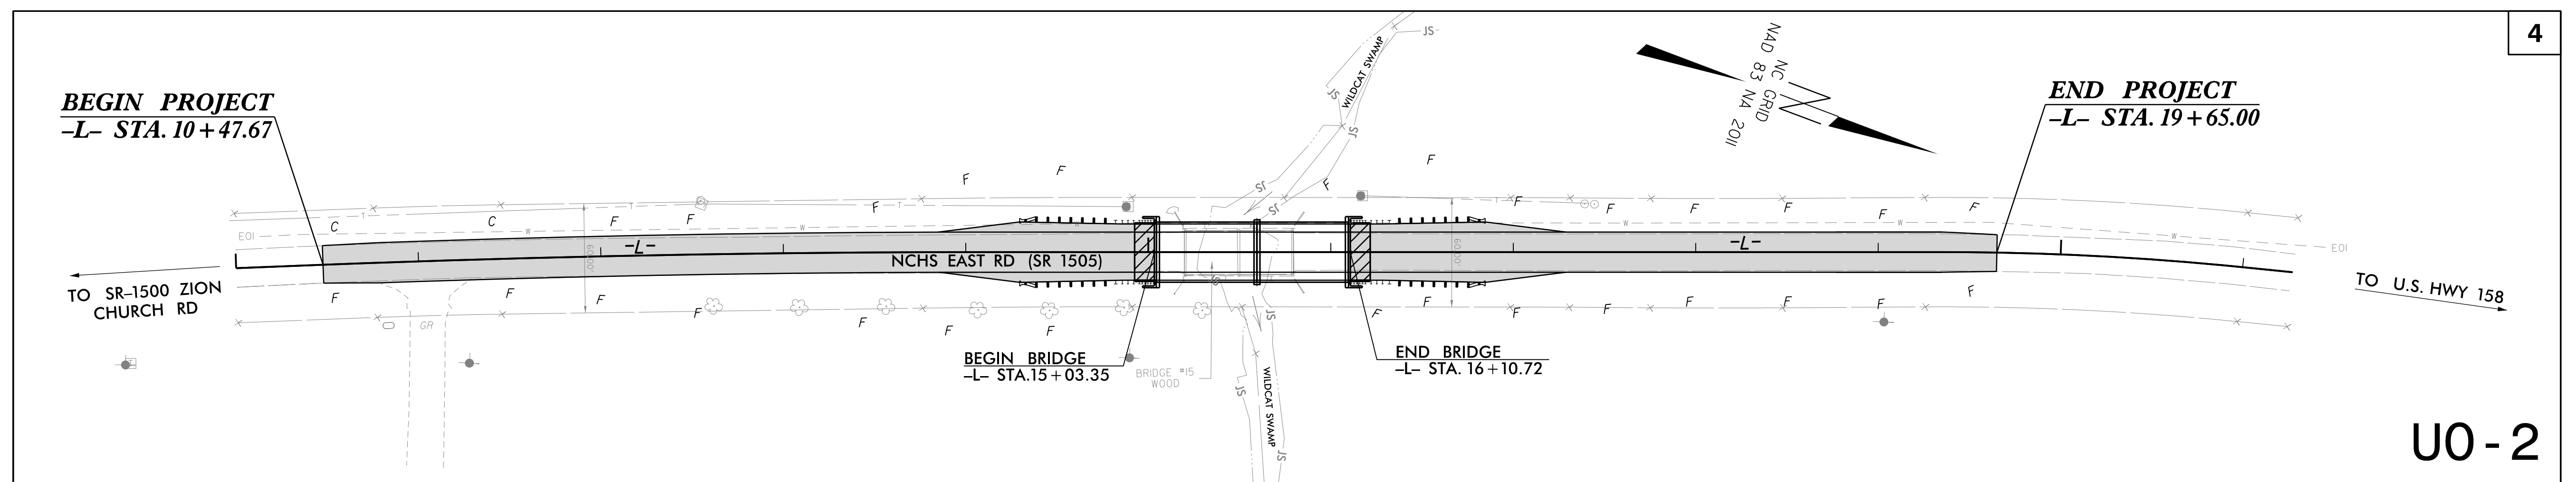

INDEX OF SHEETS

SHEET NO.:	DESCRIPTION:
UO-1	TITLE SHEET
UO-2 THRU UO-3	UBO PLAN SHEETS

UTILITY OWNERS WITH CONFLICTS

- (A) COMMUNICATIONS - CENTURYLINK
- (B) WATER - NORTHAMPTON COUNTY
- (C) SEWER - NORTHAMPTON COUNTY

PREPARED IN THE OFFICE OF:

KCA
KISINGER CAMPO & ASSOCIATES

NC FIRM LICENSE No: C-1506
301 Fayetteville St., Suite 1500
Raleigh, NC 27601
(919) 882-7839

SAM CULLUM P.E. UTILITY PROJECT MANAGER
AARON PIPPIN PROJECT UTILITY COORDINATOR

**DIVISION OF HIGHWAYS
UTILITIES UNIT**
1555 MAIL SERVICES CENTER
RALEIGH, NC 27699-1555
PHONE (919) 707-6690
FAX (919) 250-4151


NABIL HAMDEN UTILITIES REGIONAL ENGINEER
KIFAH KAMIL UTILITIES ENGINEER
KYLE PLEASANT UTILITIES AREA COORDINATOR
LARRY JAMES UTILITIES COORDINATOR

10-APR-2020 14:52
17BP.1.R.90_U1-Fsh_U01.dgn
aplbbpfn

UTILITIES BY OTHERS

NOTE:
ALL PROPOSED UTILITY WORK SHOWN ON THIS SHEET WILL BE DONE BY OTHERS. NO PAYMENT WILL BE MADE TO THE CONTRACTOR FOR PROPOSED UTILITY WORK SHOWN ON THIS SHEET.

PER CENTURYLINK'S RECORDS HDPE CONDUIT EXISTS BELOW STREAM BED, AND HOUSES THE FIBER CABLE. EXISTING FIBER CABLE WILL REMAIN IN PLACE AS IS. NEW COPPER CABLE WILL BE PULLED IN EXISTING CONDUIT. POLES AND PEDESTALS WILL BE REMOVED AND COPPER CABLES WILL BE ABANDONED IN PLACE.

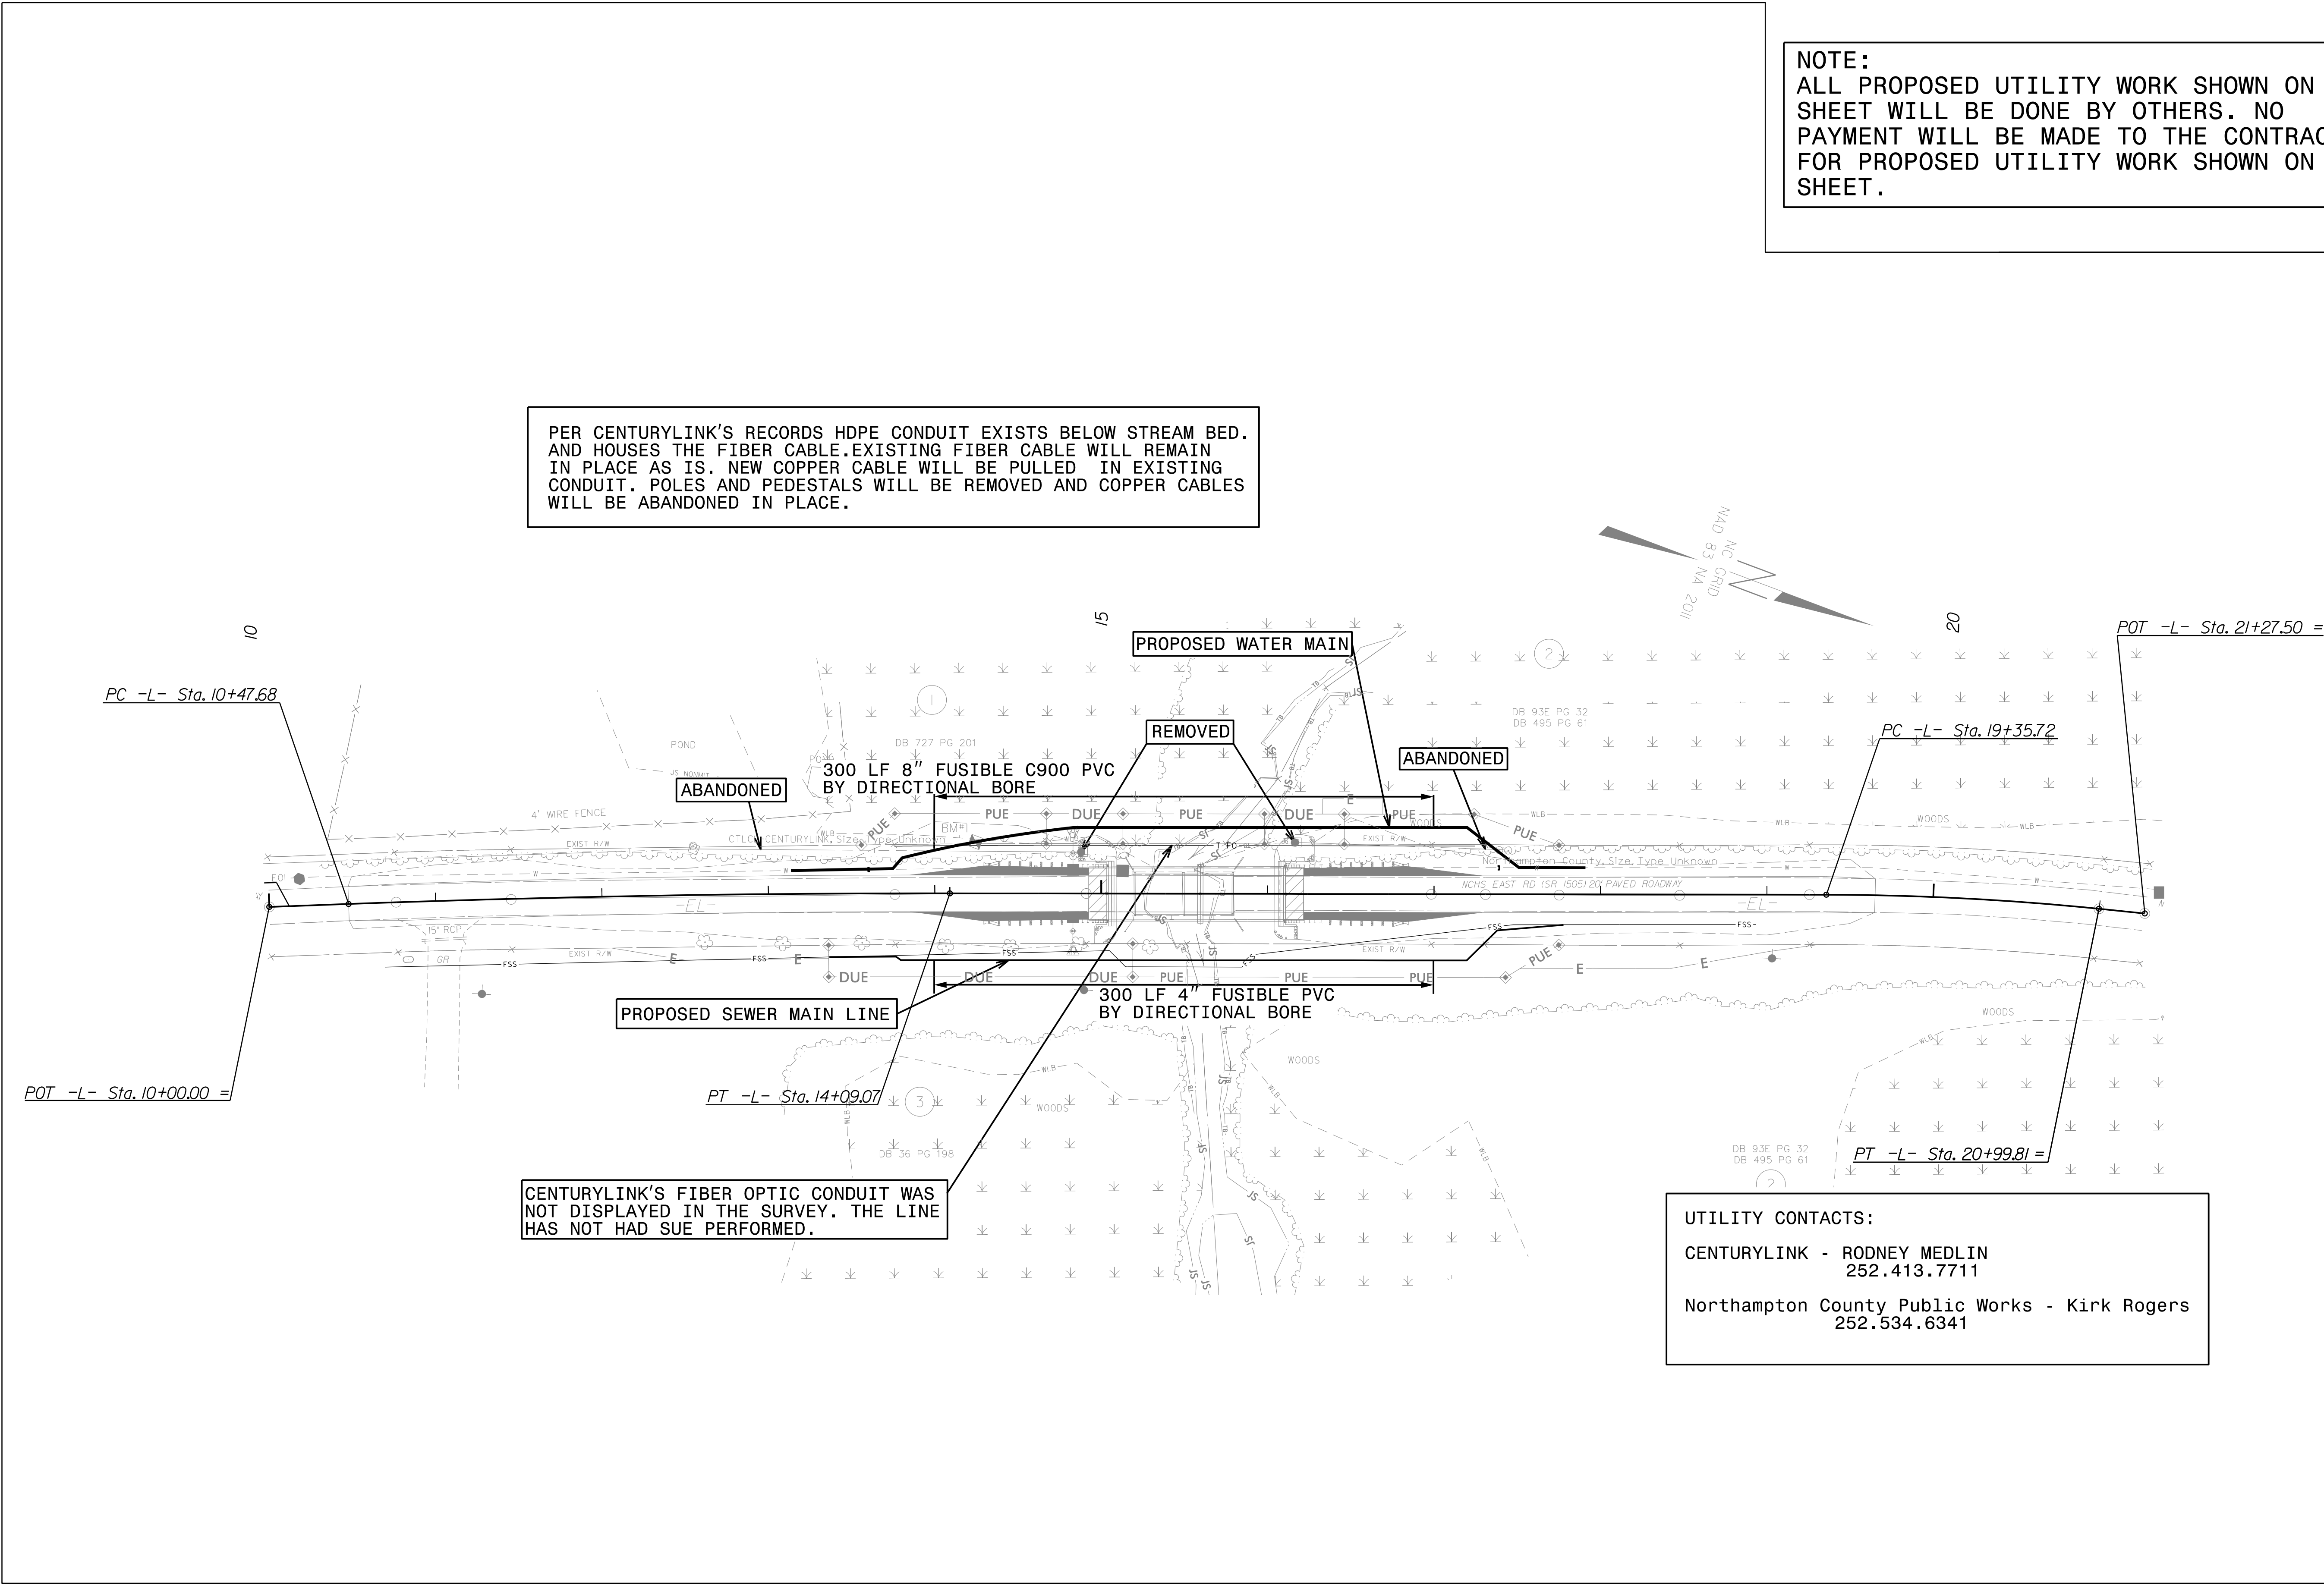


CENTURYLINK'S FIBER OPTIC CONDUIT WAS NOT DISPLAYED IN THE SURVEY. THE LINE HAS NOT HAD SUE PERFORMED.

UTILITY CONTACTS:
CENTURYLINK - RODNEY MEDLIN
252.413.7711
Northampton County Public Works - Kirk Rogers
252.534.6341

UTILITIES BY OTHERS

NOTE:
 ALL PROPOSED UTILITY WORK SHOWN ON THIS SHEET WILL BE DONE BY OTHERS. NO PAYMENT WILL BE MADE TO THE CONTRACTOR FOR PROPOSED UTILITY WORK SHOWN ON THIS SHEET.

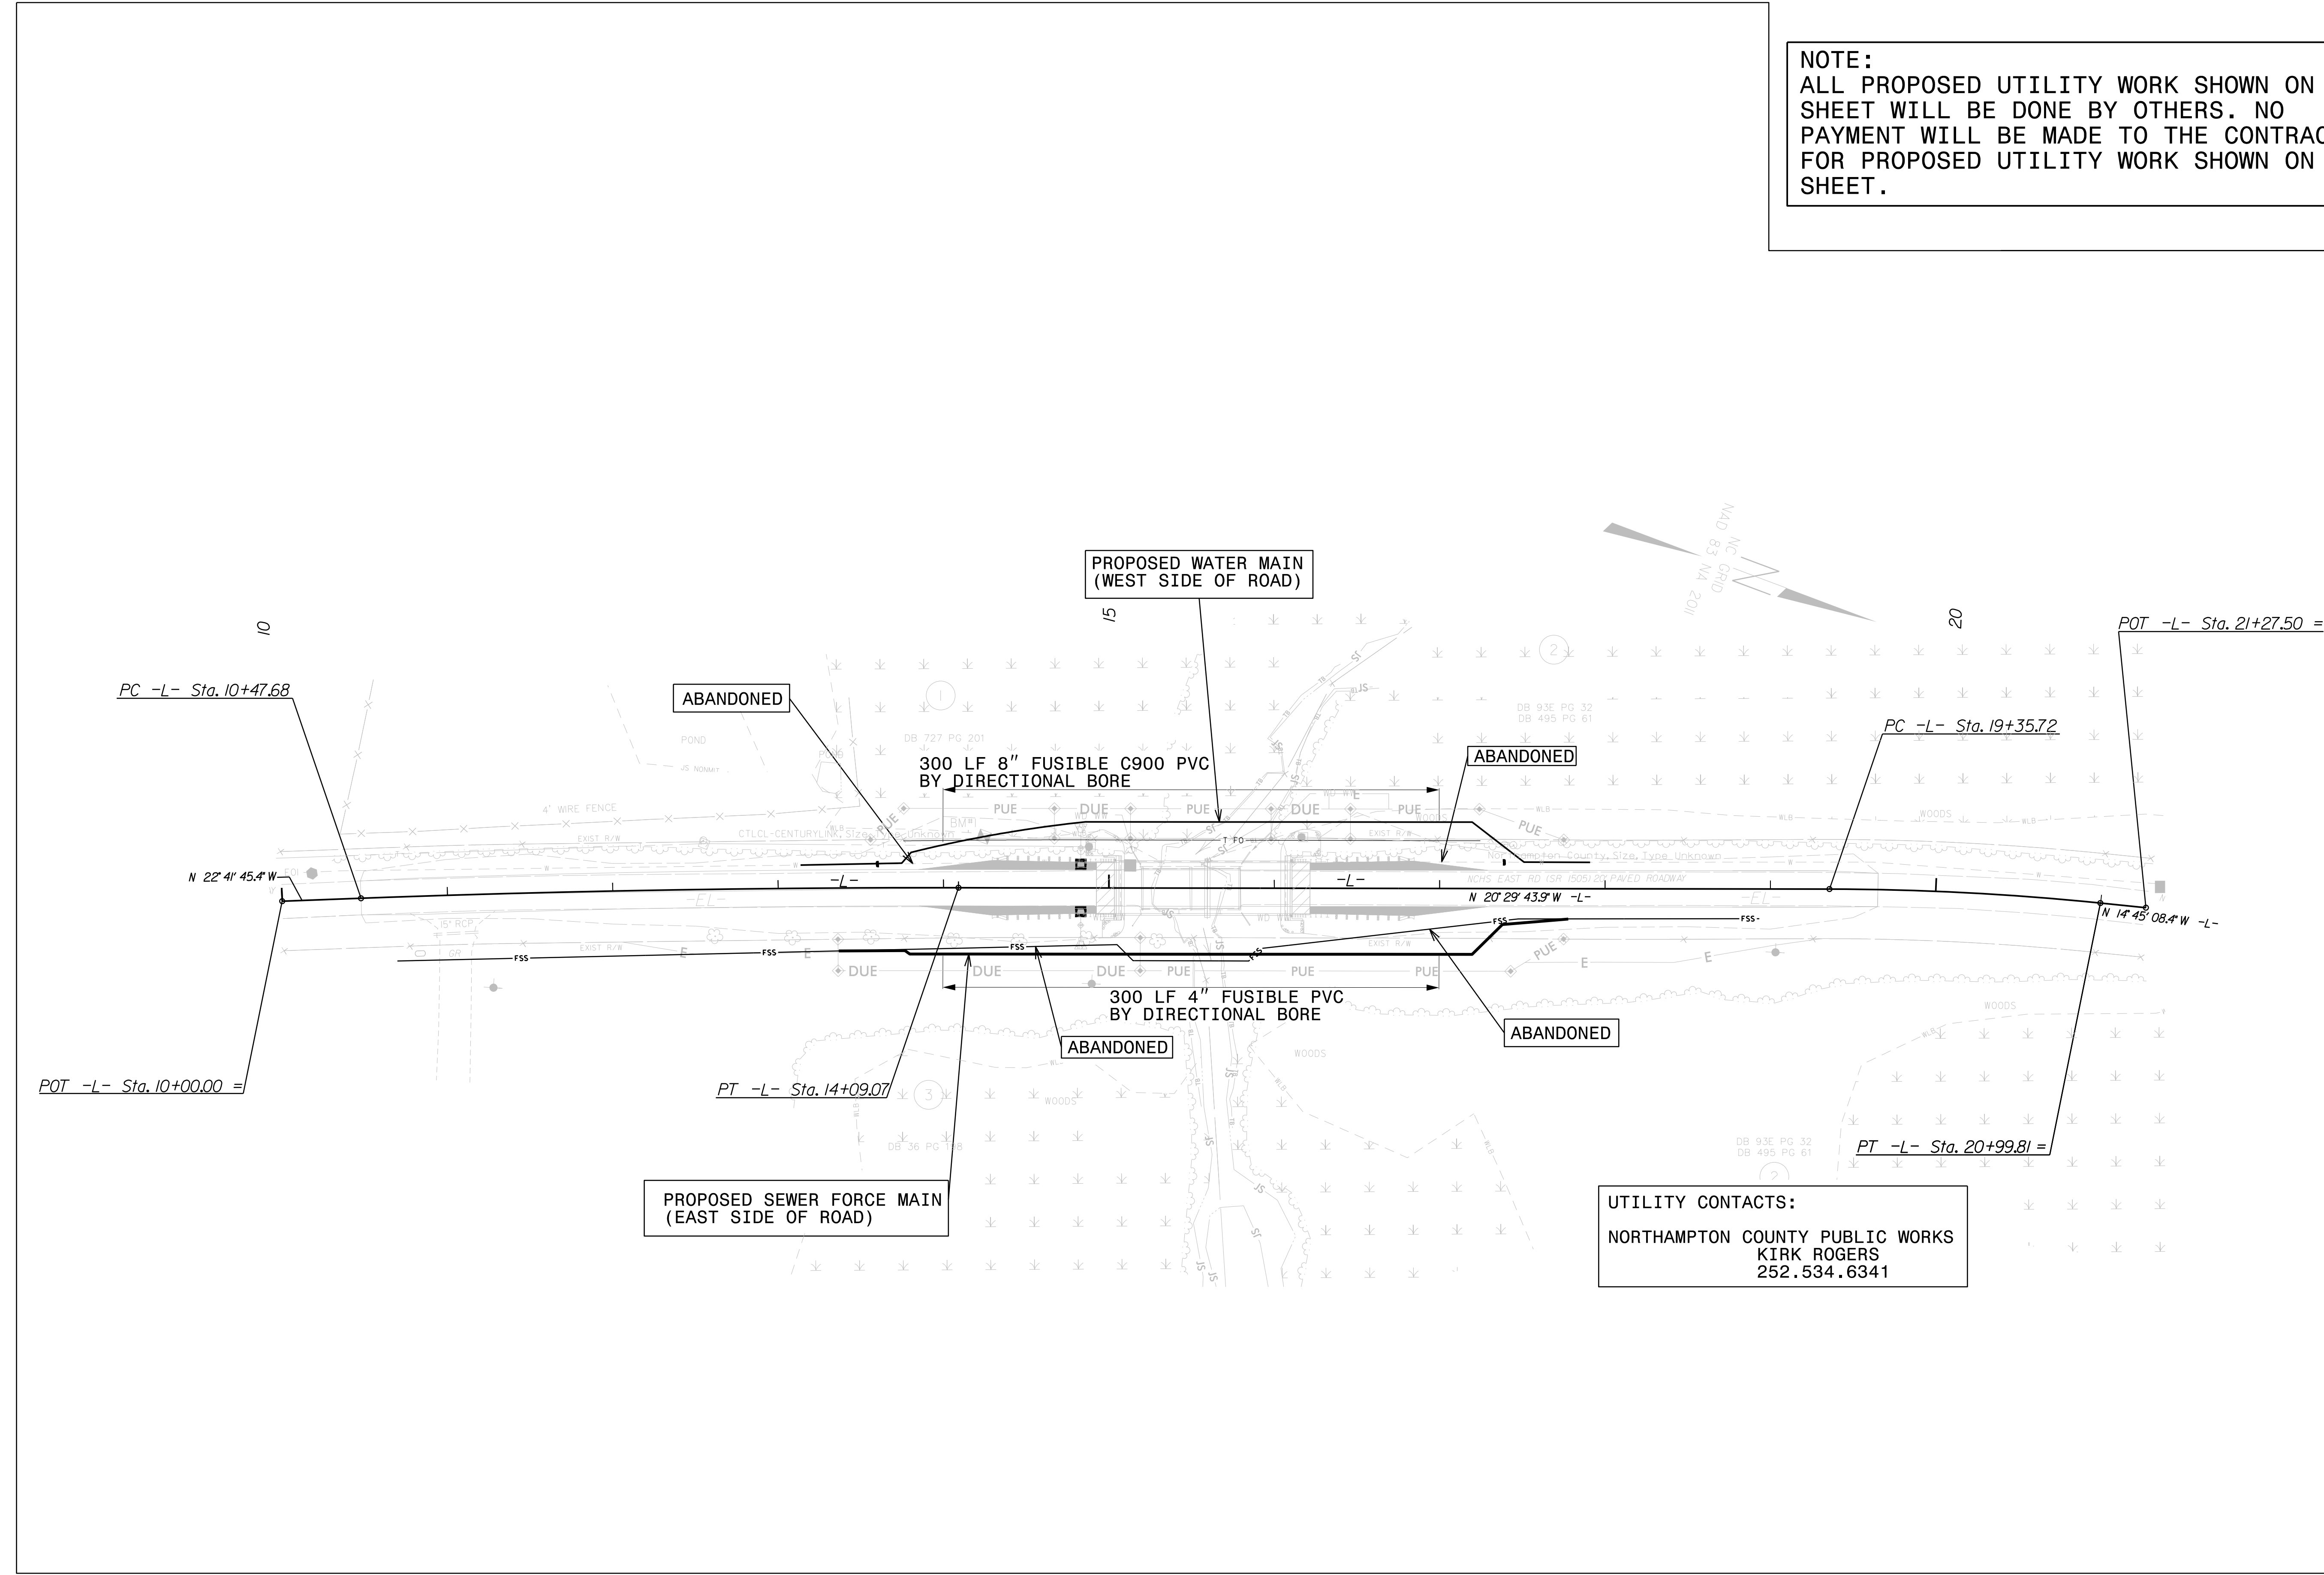

8/17/99

10-APR-2020 14:53
 17BP.1.R.90_Ut_psh04_UD3_psh.dgn