


UTILITIES BY OTHERS

NOTE:
 ALL PROPOSED UTILITY WORK SHOWN ON THIS SHEET WILL BE DONE BY OTHERS. NO PAYMENT WILL BE MADE TO THE CONTRACTOR FOR PROPOSED UTILITY WORK SHOWN ON THIS SHEET.

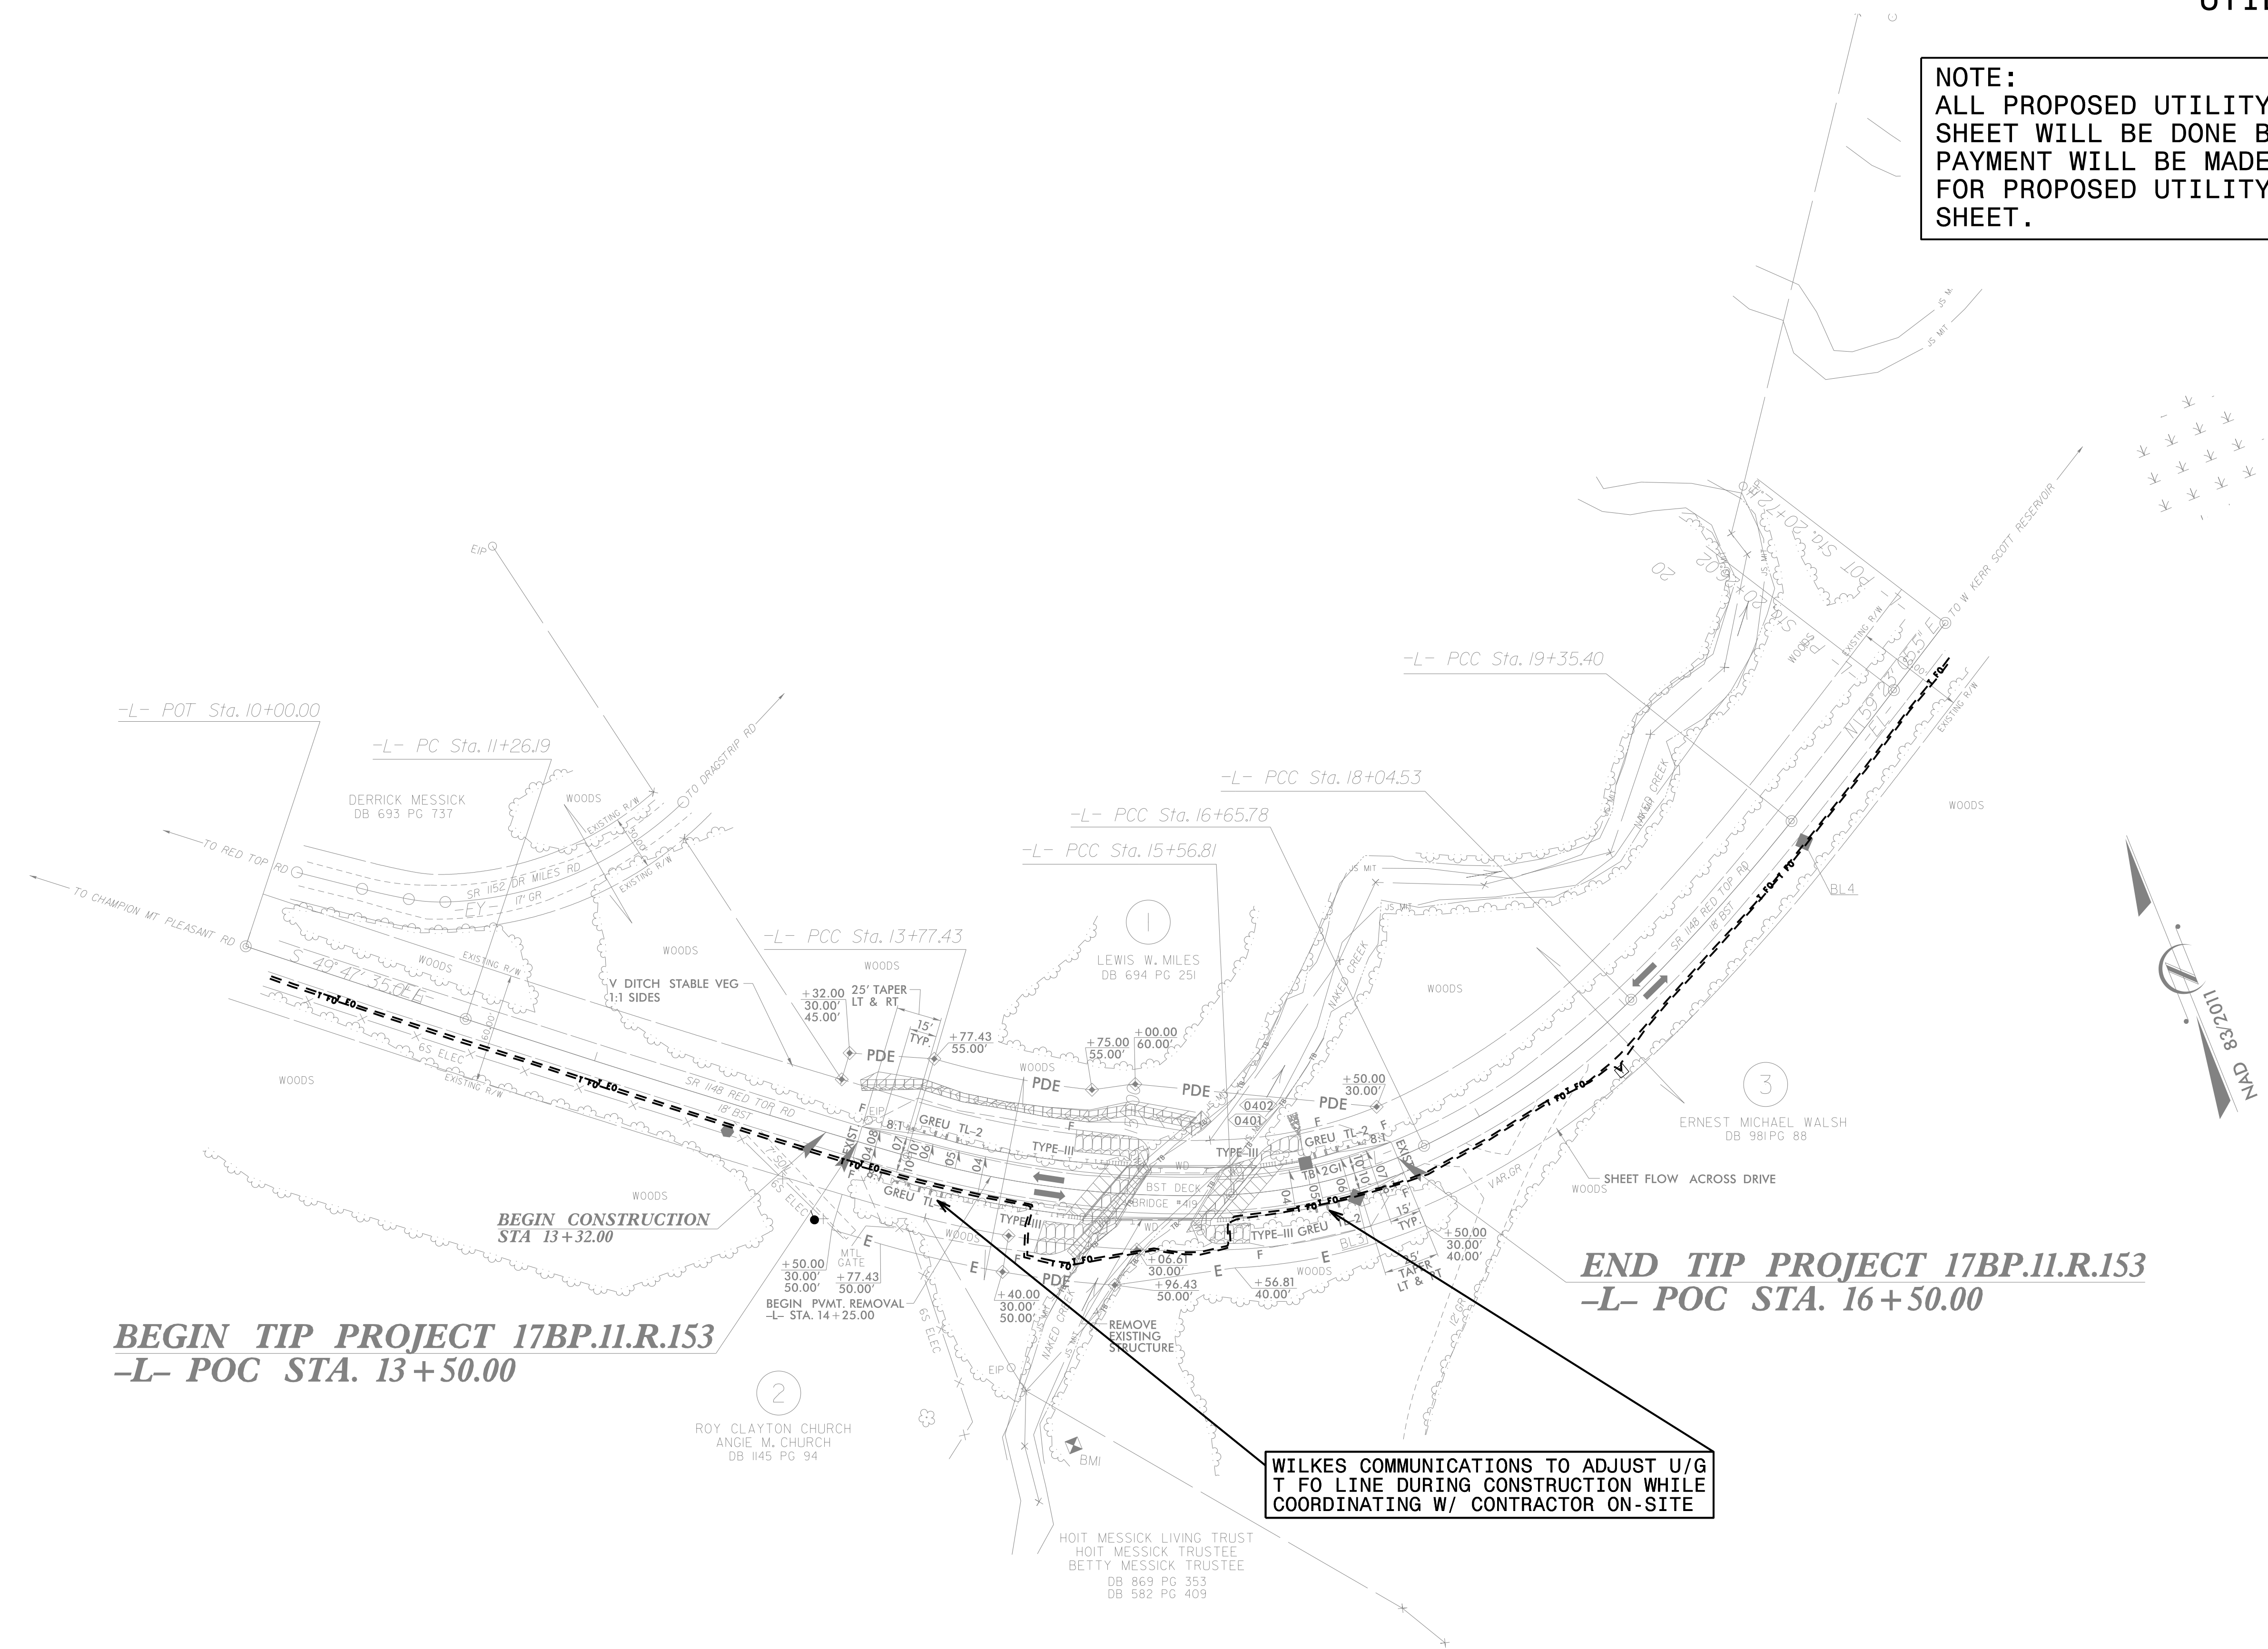

BEGIN TIP PROJECT 17BP.11.R.153
-L- POC STA. 13+50.00

END TIP PROJECT 17BP.11.R.153
-L- POC STA. 16+50.00

WILKES COMMUNICATIONS TO ADJUST U/G T FO LINE DURING CONSTRUCTION WHILE COORDINATING W/ CONTRACTOR ON-SITE

25-MAR-2021 14:43
 N:\2018\17BP.11.R.153\17BP.11.R.153.dwg
 8/17/99
 17BP.11.R.153 (U02)\Utilities\17BP.11.R.153.ut_rdy04_U002_psh.dgn