


6/23/16

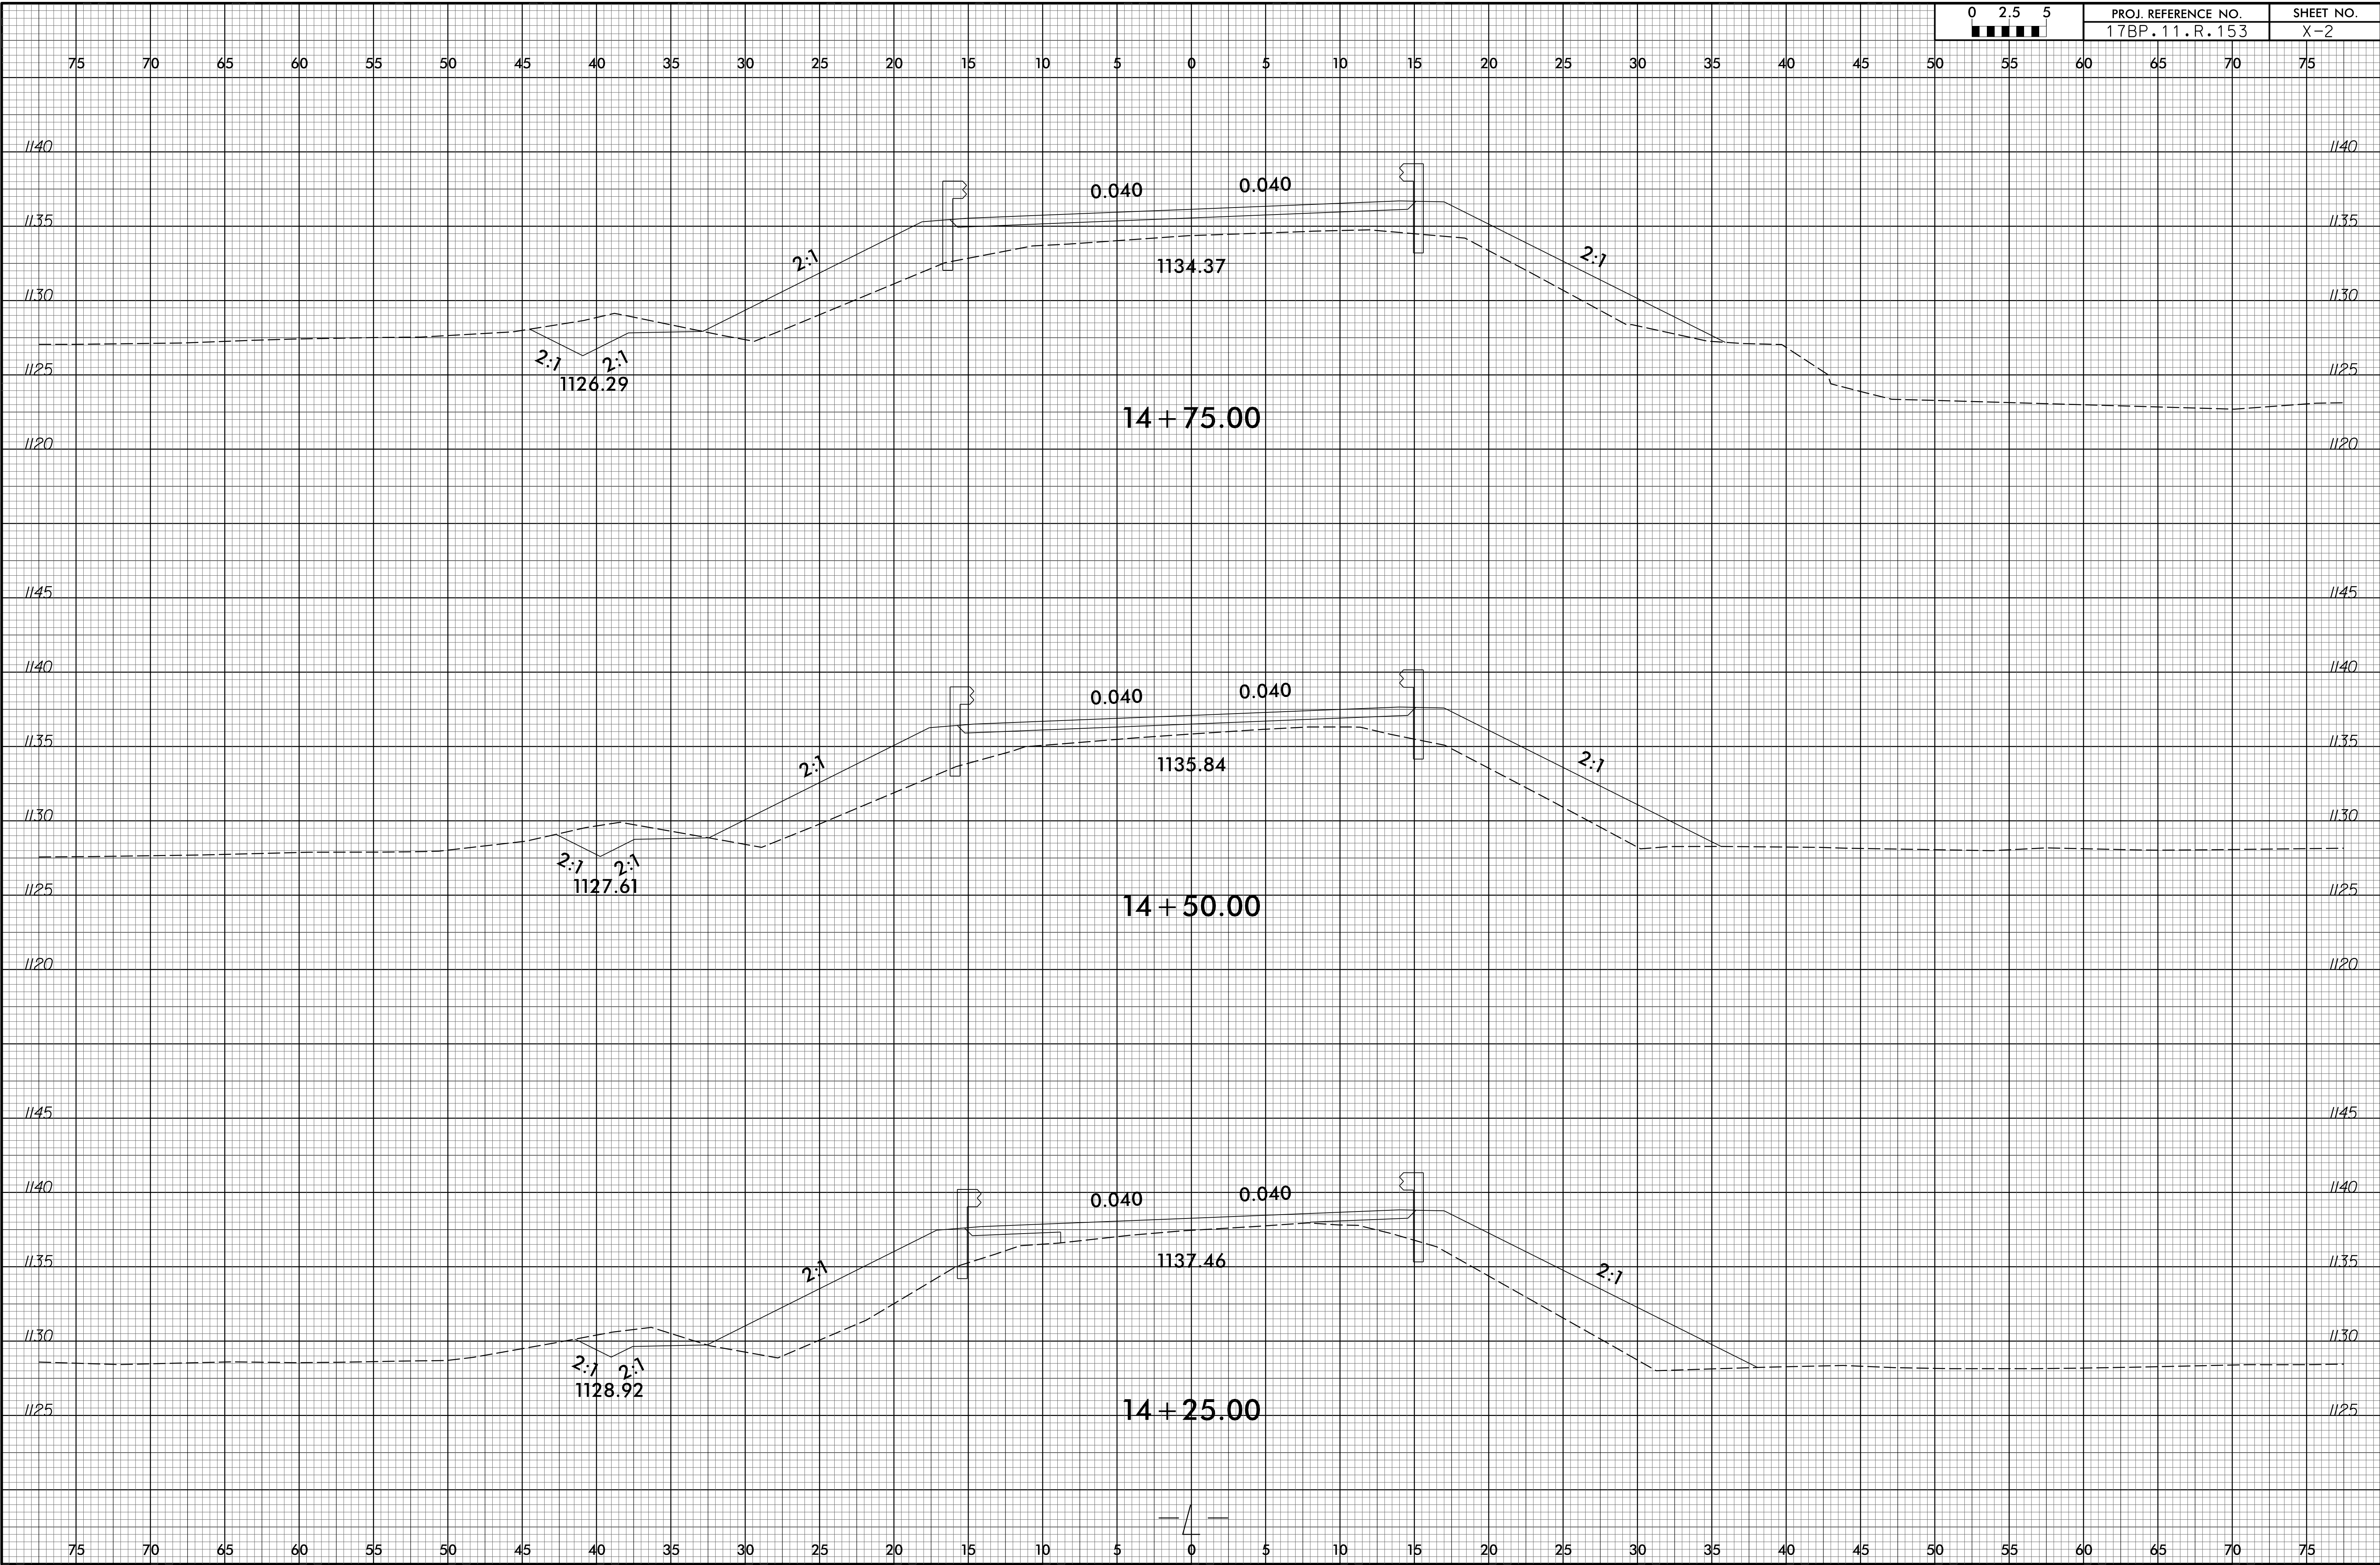

PROJ. REFERENCE NO.	SHEET NO.
17BP.11.R.153	X-2



06-FEB-201 20:33
 S:\00\16\03\24\06
 17BP.11.R.153 NCDOT WILKES 419 OVER NAKED CREEK\Roadway\Corridor-Modeling\17BP.11.R.153_rdy_xpl.dgn
 3302ENR\17BP.153