


09.08/99

TIP PROJECT: 17BP.11.R.153

16-APR-2021 12:57
M:\2018\25160364\01-SMU\17BP.11.R.153 (02)\Utilities\290_00\17BP11R153_UO.TSH.dgn
Daniel.Allen AT KCI BY 9/1X/T2

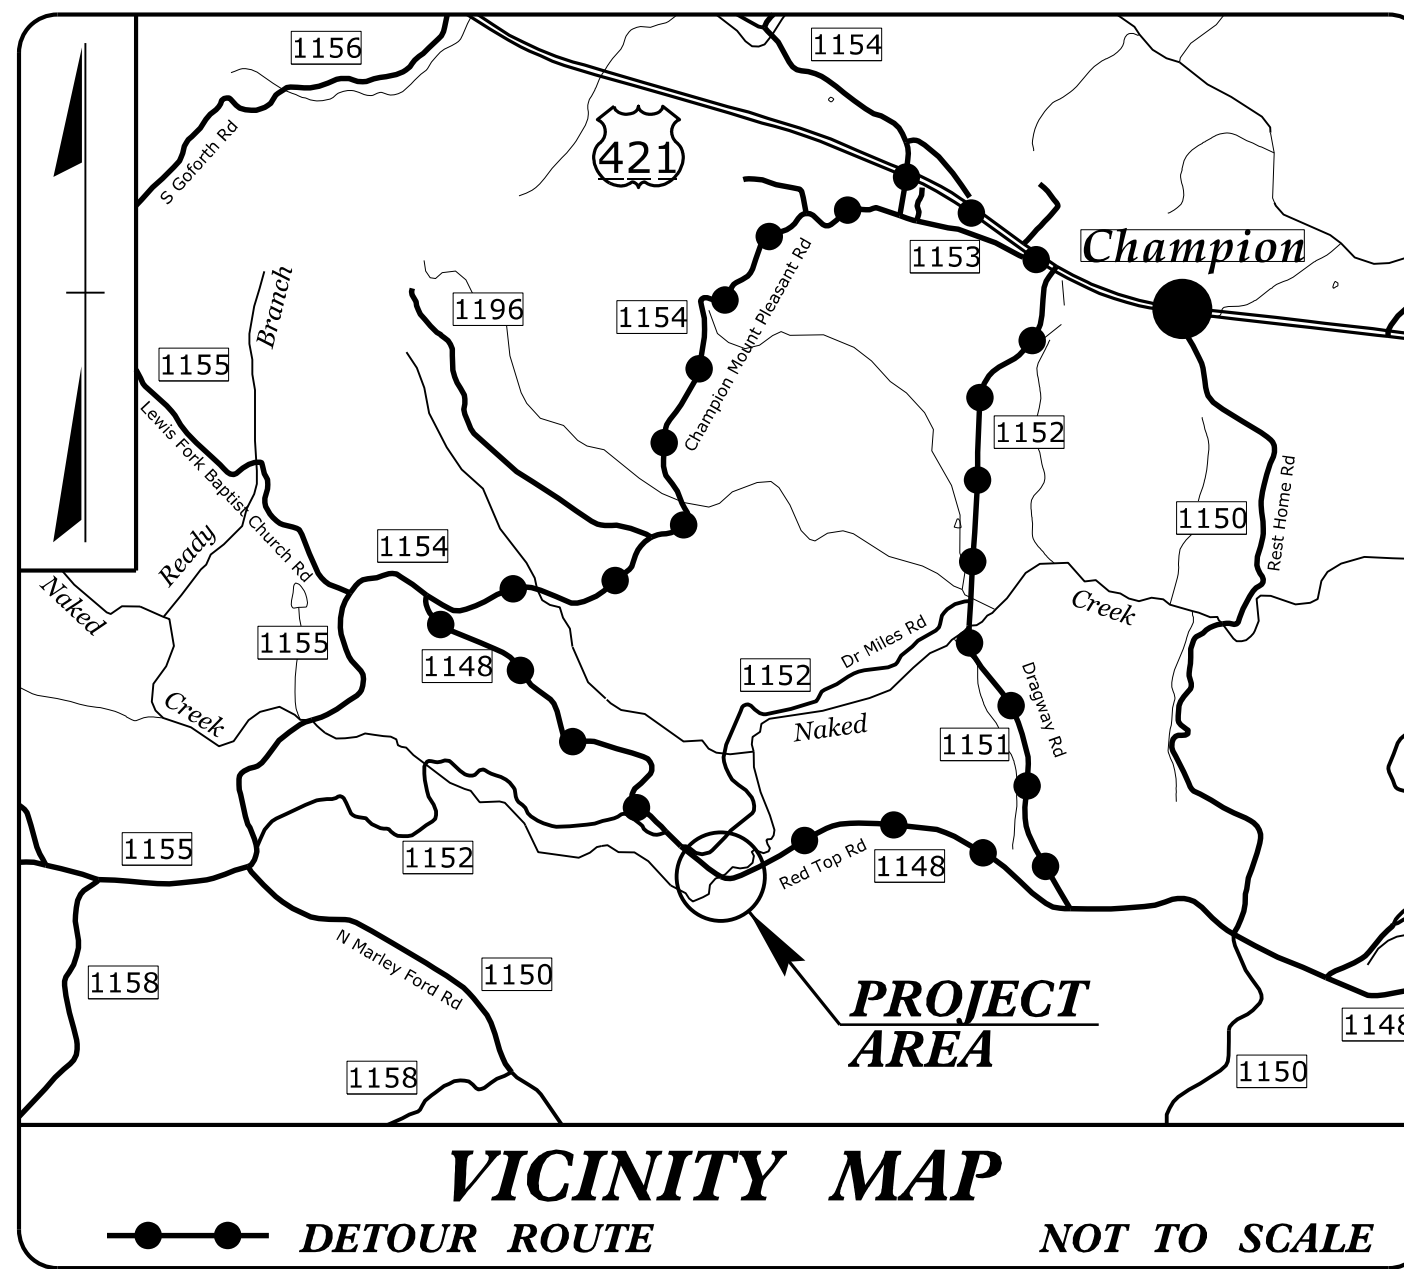

STATE OF NORTH CAROLINA
DIVISION OF HIGHWAYS



**UTILITIES BY OTHERS PLANS
WILKES COUNTY**

**LOCATION: REPLACE BRIDGE NO. 419 ON SR 1148
(RED TOP ROAD) OVER NAKED CREEK**

TYPE OF WORK: RELOCATION OF BURIED FIBER OPTIC LINES

T.I.P. NO.	SHEET NO.
17BP.11.R.153	UO-1

NOTE:
ALL UTILITY WORK SHOWN ON THIS SHEET WILL BE DONE BY OTHERS. NO PAYMENT WILL BE MADE TO THE CONTRACTOR FOR UTILITY WORK SHOWN ON THIS SHEET.

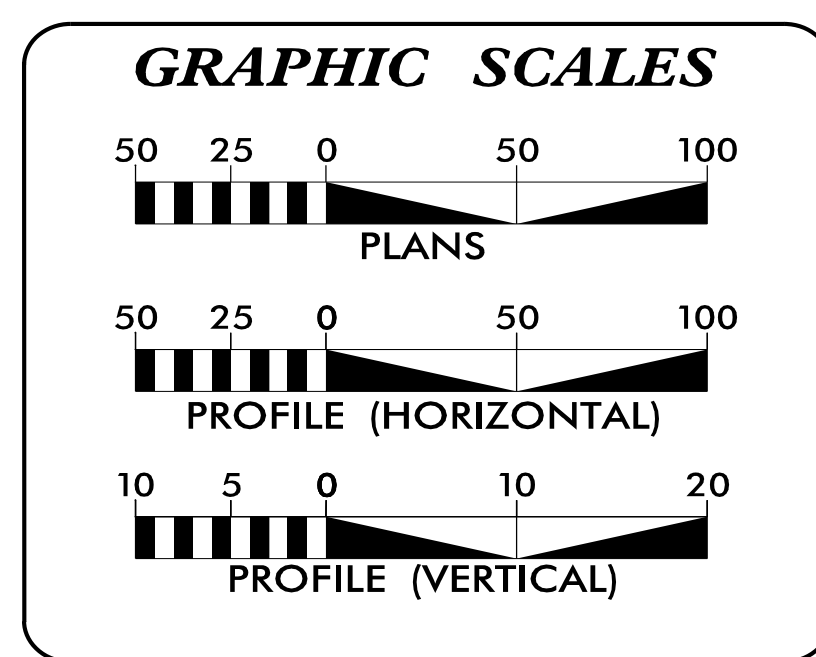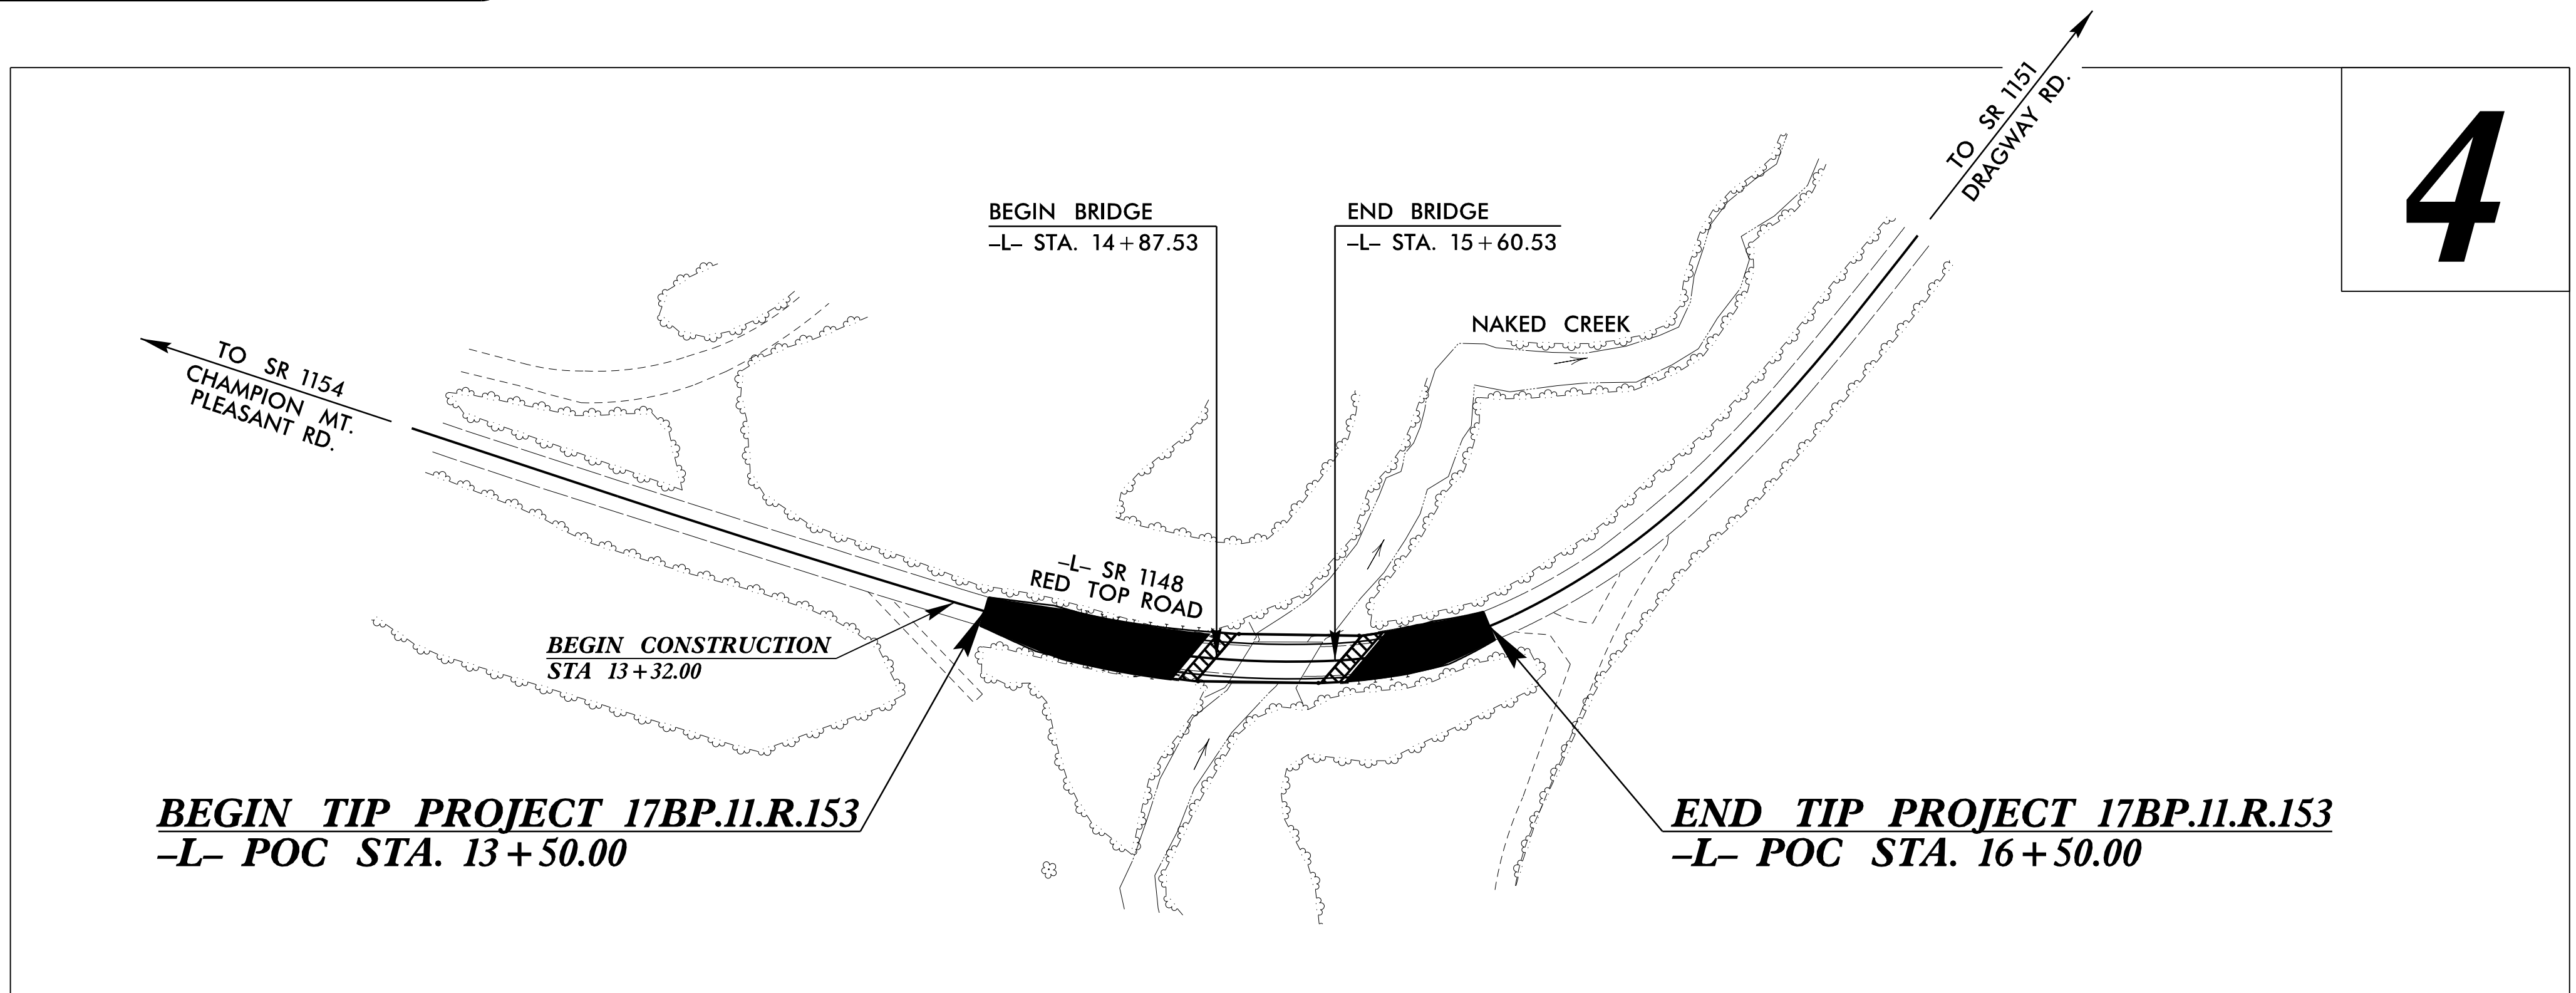

INDEX OF SHEETS

SHEET NO.:	DESCRIPTION:
UO-1	TITLE SHEET
UO-2	UBO PLAN SHEET

UTILITY OWNERS WITH CONFLICTS

(A) POWER - DUKE ENERGY
(B) TELEPHONE & FIBER - WILKES COMMUNICATIONS

PREPARED IN THE OFFICE OF:

KCI
http://www.kci.com

KCI Associates of N.C., P.A.
4505 Falls of Neuse Road, Suite 400
Raleigh, NC 27609
Phone (919) 783-9214
Fax (919) 783-9266


JOHN FAISON	UTILITY PROJECT MANAGER
DANIEL ALLEN	PROJECT UTILITY DESIGNER

**DIVISION OF HIGHWAYS
UTILITIES UNIT**
1555 MAIL SERVICES CENTER
RALEIGH, NC 27699-1555
PHONE (919) 707-6690
FAX (919) 250-4151

AMY DUPREE	REGIONAL UTILITY COORDINATOR
SUNIL C. SINGH	UTILITY COORDINATOR
SUSAN HUFFMAN	DIVISION UTILITY COORDINATOR

UTILITIES BY OTHERS

NOTE:
ALL PROPOSED UTILITY WORK SHOWN ON THIS SHEET WILL BE DONE BY OTHERS. NO PAYMENT WILL BE MADE TO THE CONTRACTOR FOR PROPOSED UTILITY WORK SHOWN ON THIS SHEET.

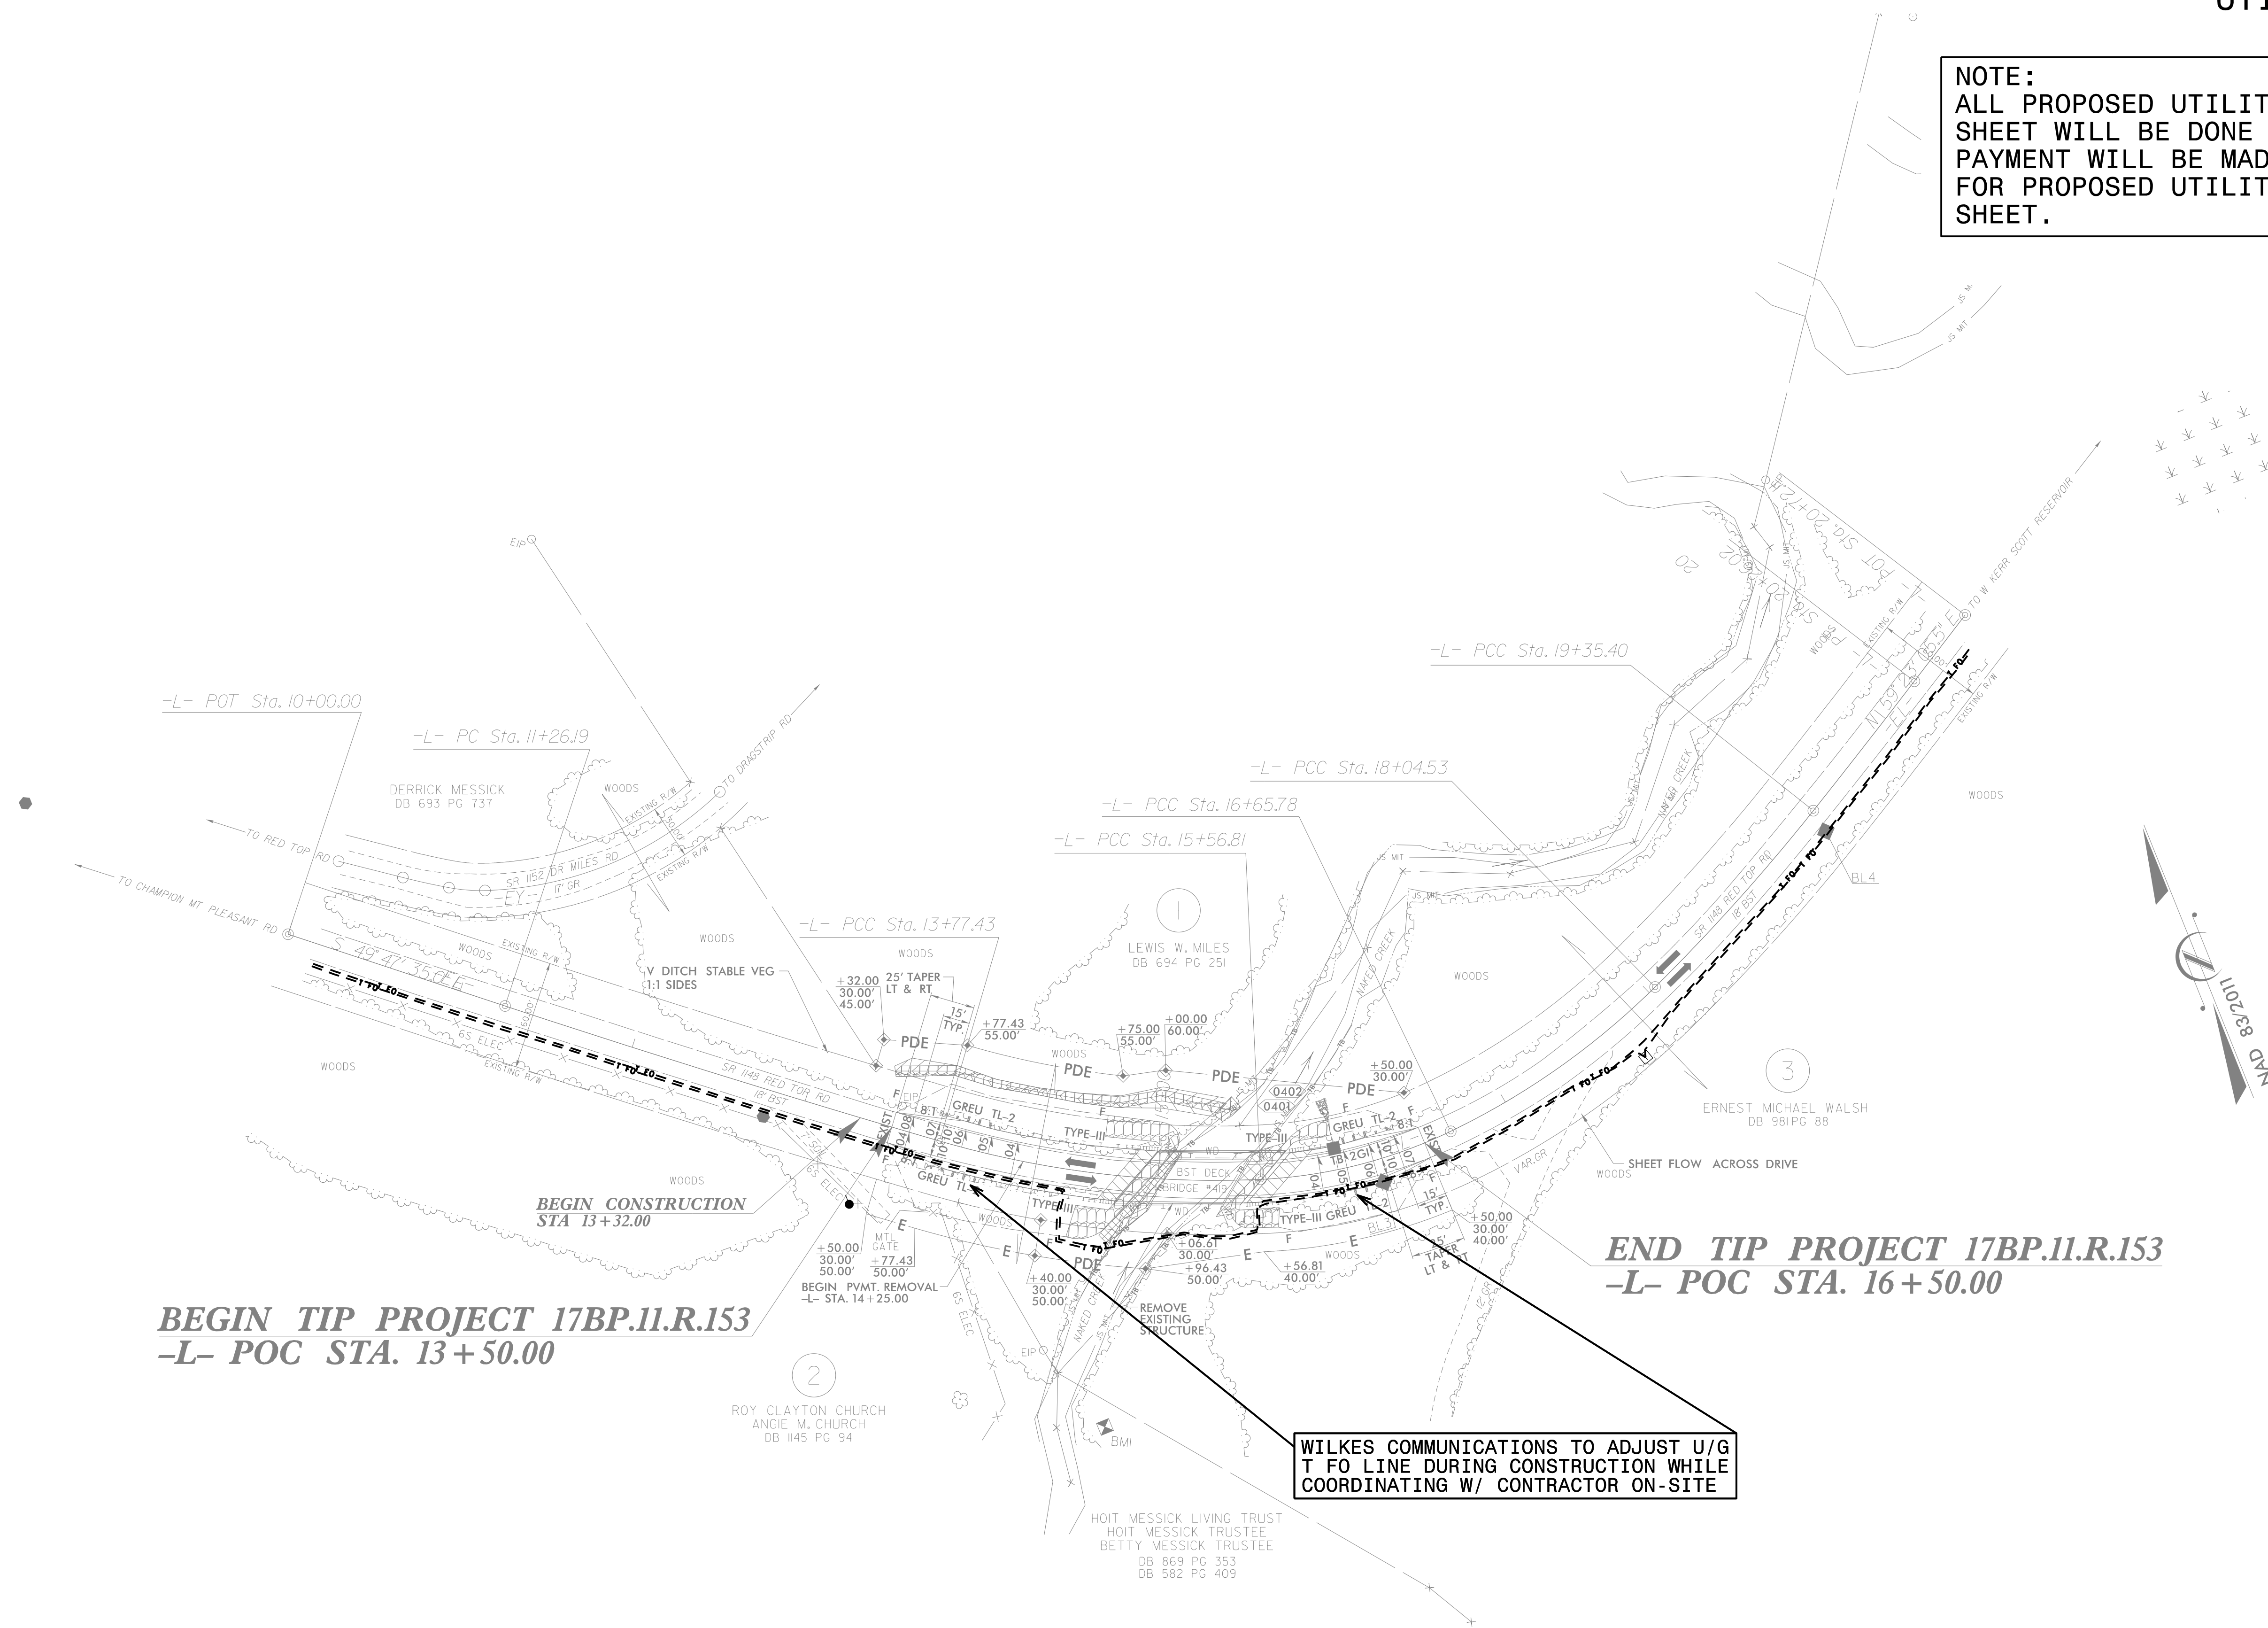

BEGIN TIP PROJECT 17BP.11.R.153
-L- POC STA. 13+50.00

END TIP PROJECT 17BP.11.R.153
-L- POC STA. 16+50.00

WILKES COMMUNICATIONS TO ADJUST U/G T FO LINE DURING CONSTRUCTION WHILE COORDINATING W/ CONTRACTOR ON-SITE

8/17/99
25-MAR-2021 14:43
N:\2018\17BP.11.R.153\17BP.11.R.153.dwg
SMU\17BP.11.R.153 (402)\Utilities\17BP.11.R.153.ut_rdy04_U002_psh.dgn