
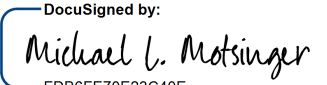


PROPOSED ALIGNMENT CONTROL SHEET

PROJECT REFERENCE NO. BR-0108	SHEET NO. RW2D-1
Location and Surveys	
PROJECT SURVEYOR	
	
DOCUMENT NOT CONSIDERED FINAL UNLESS ALL SIGNATURES COMPLETED	

I, Michael L. Motsinger, PLS, certify that the data compiled came from available surveys/mapping performed by others and provided to me by NCDOT and do not certify to the accuracy or quality of the individual data sources.

This 14th day of May, 2021.

DocuSigned by:

 Michael L. Motsinger
 Professional Land Surveyor L-3877



L			
TYPE	STATION	NORTH	EAST
POT	10+00.00	864844.3552	1417292.4388
PC	12+69.28	864717.5232	1417529.9846
PCC	13+81.54	864674.3620	1417633.4267
PCC	15+08.38	864686.2311	1417756.4003
PT	16+02.58	864741.9410	1417831.9605
PC	17+23.36	864826.7140	1417917.9902
PT	20+33.60	865110.9151	1418008.4011
PC	21+35.60	865211.3243	1417990.4659
PCC	22+16.60	865291.1244	1417997.2290
PCC	23+53.62	865341.0220	1418109.2788
PT	24+14.38	865308.8777	1418160.4778
PC	24+95.47	865254.5429	1418220.6788
PT	26+53.62	865168.9729	1418352.8708
POT	27+07.46	865147.2772	1418402.1470

Y			
TYPE	STATION	NORTH	EAST
PC	10+00.00	864915.3695	1417779.7761
PT	10+73.90	864857.1286	1417825.2704
POT	11+61.13	864788.9386	1417879.6548

REVISIONS

I:\MAY-2021\133\Winston_Ruths Computer\Bridges\Division\LowImpact\BR-0108\Right of Way\ToBeChecked\BR0108_LS_RW2D-1.dgn
 M.L. Motsinger
 AT LS-312635

NOTES:

1. PROJECT CONTROL WAS ESTABLISHED USING GNSS, THE GLOBAL NAVIGATION SATELLITE SYSTEM.
2. THE PROPOSED ALIGNMENT CONTROL DATA FOR THIS PROJECT HAS BEEN COMPILED FROM VARIOUS SOURCES. IF FURTHER INFORMATION REGARDING PROJECT CONTROL IS NEEDED, PLEASE CONTACT THE LOCATION AND SURVEYS UNIT.