


UTILITIES BY OTHERS

NOTE:
 ALL PROPOSED UTILITY WORK SHOWN ON THIS SHEET WILL BE DONE BY OTHERS. NO PAYMENT WILL BE MADE TO THE CONTRACTOR FOR PROPOSED UTILITY WORK SHOWN ON THIS SHEET.

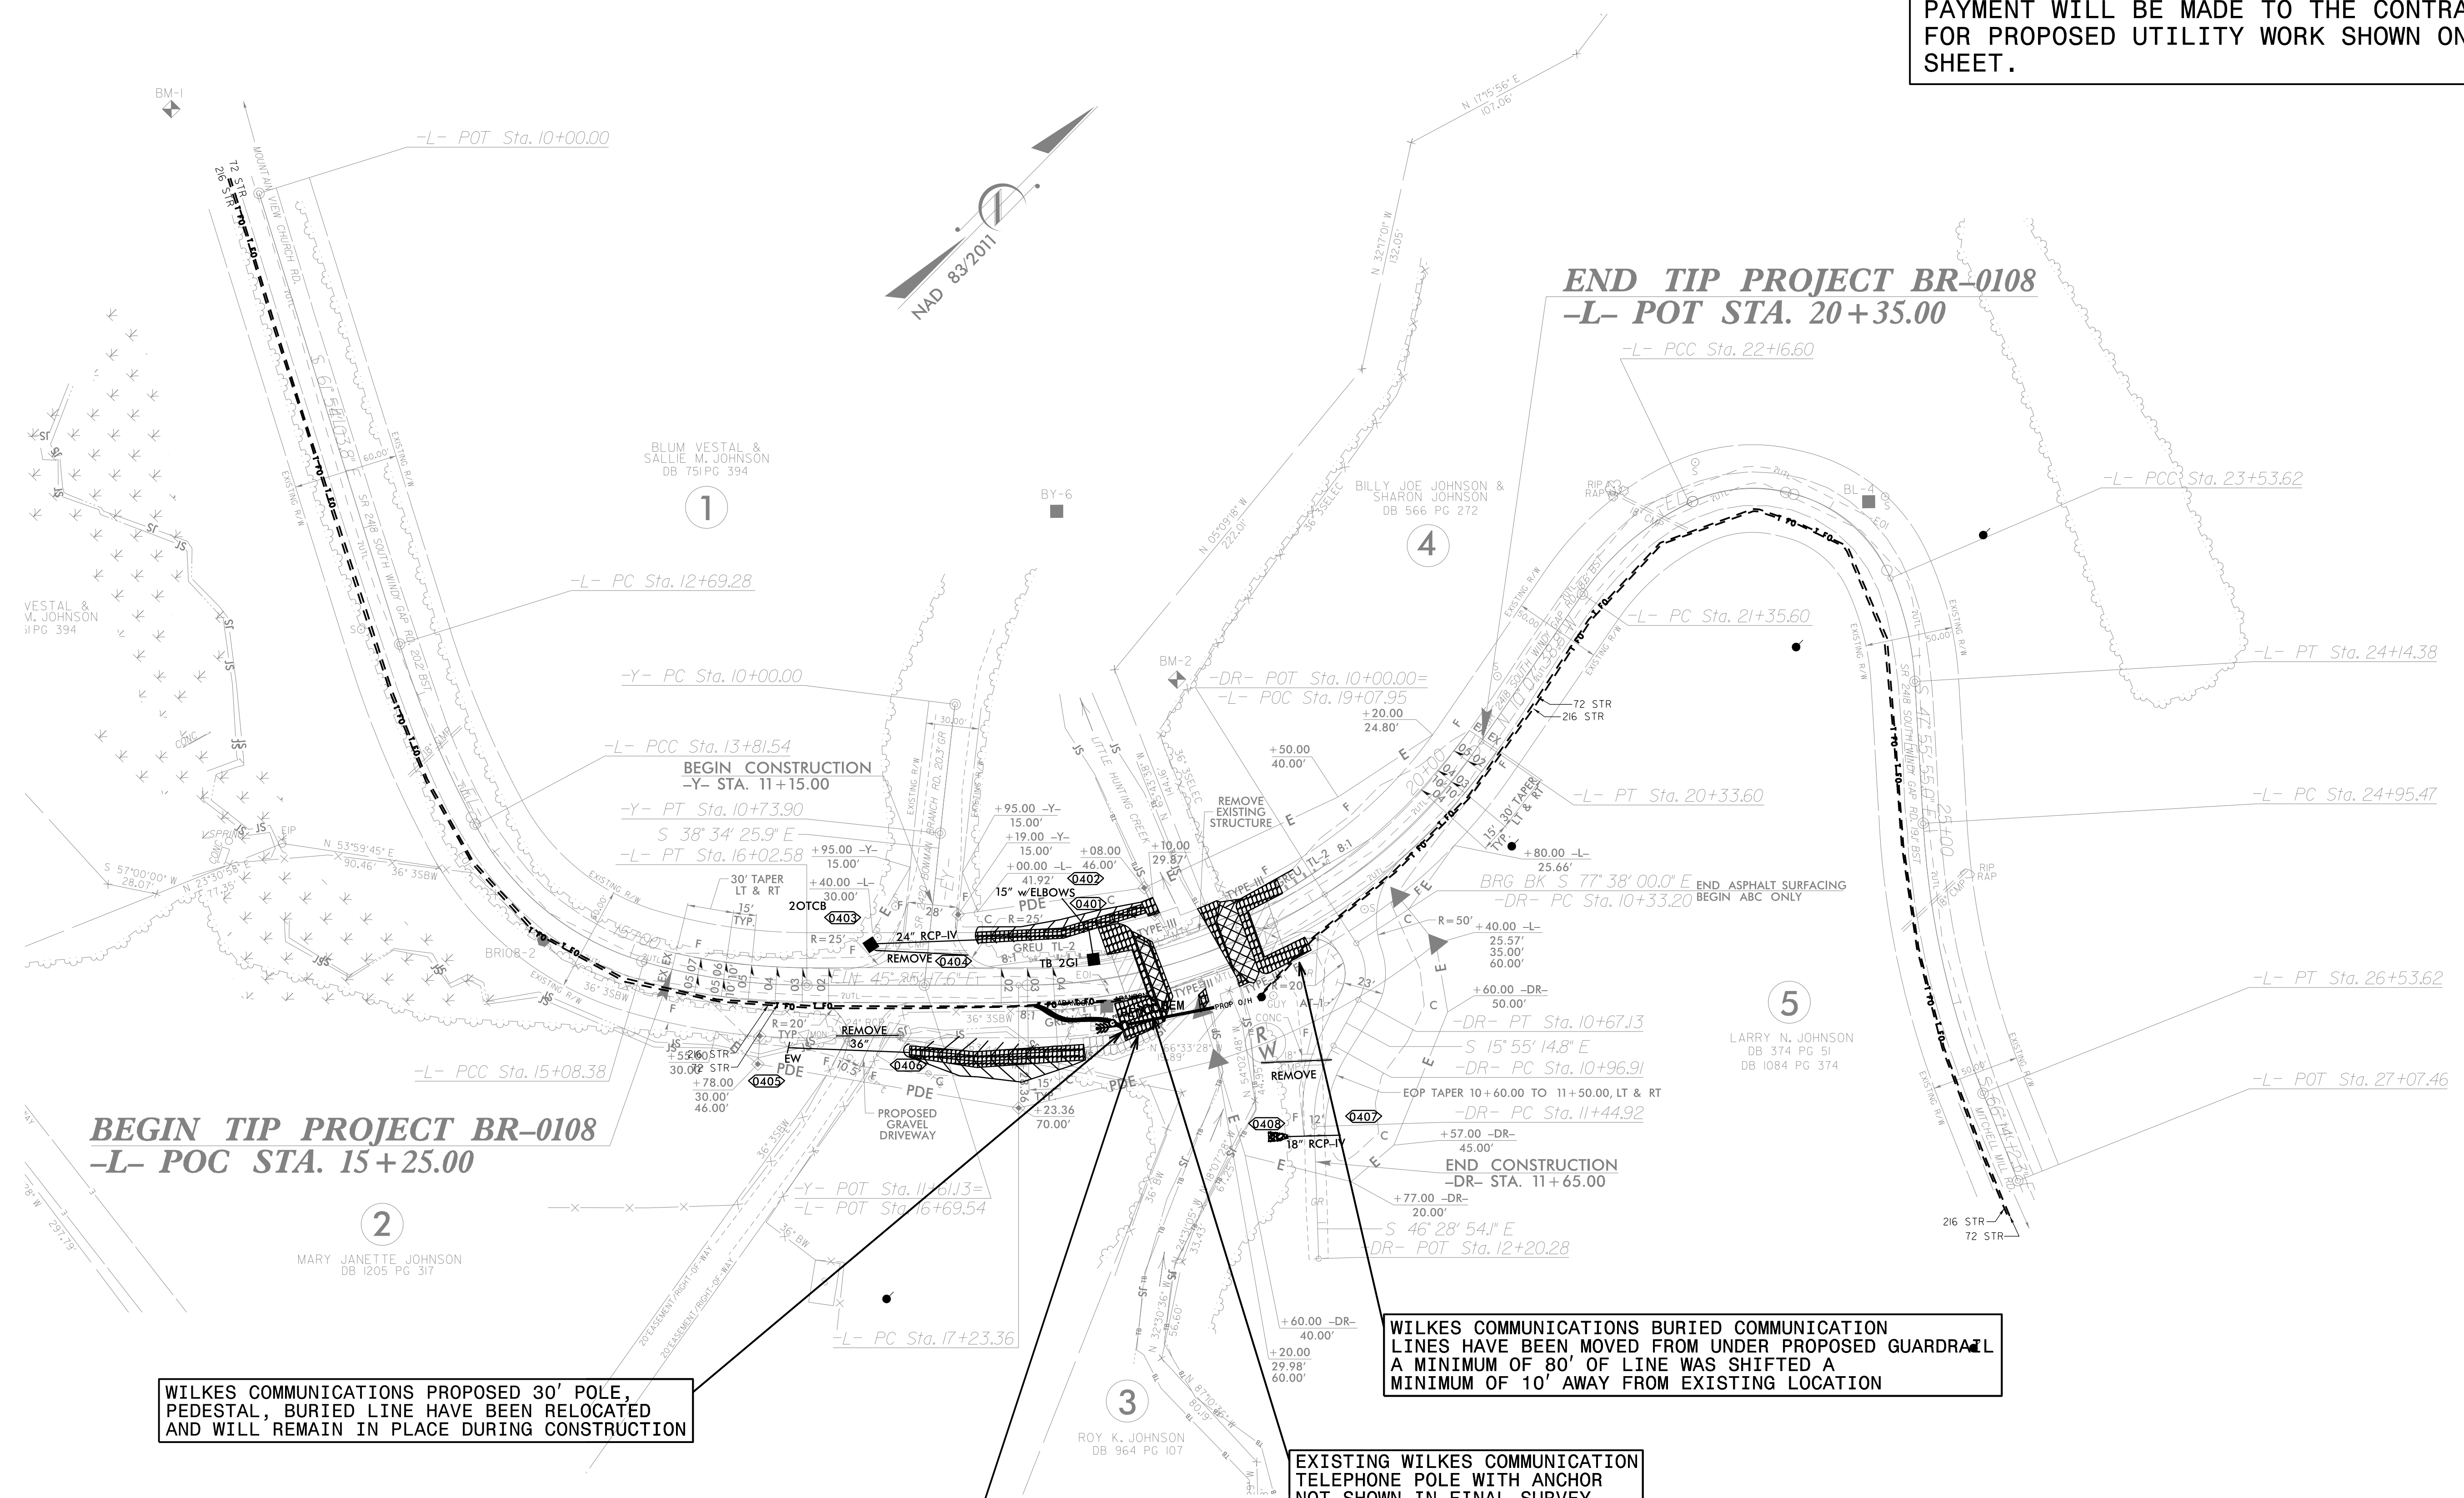

WILKES COMMUNICATIONS PROPOSED 30' POLE, PEDESTAL, BURIED LINE HAVE BEEN RELOCATED AND WILL REMAIN IN PLACE DURING CONSTRUCTION

DO NOT DISTURB NEW POLE DURING CONSTRUCTION AVOID POLE WHILE PLACING RIPRAP

WILKES COMMUNICATIONS BURIED COMMUNICATION LINES HAVE BEEN MOVED FROM UNDER PROPOSED GUARDRAIL A MINIMUM OF 80' OF LINE WAS SHIFTED A MINIMUM OF 10' AWAY FROM EXISTING LOCATION

EXISTING WILKES COMMUNICATION TELEPHONE POLE WITH ANCHOR NOT SHOWN IN FINAL SURVEY

8/17/99
 U
 15-MAR-2021 10:19
 M:\SSS\USER\N\ESS\