


6/23/16



PROJ. REFERENCE NO.	SHEET NO.
BR-0108	X-1

75 70 65 60 55 50 45 40 35 30 25 20 15 10 5 0 5 10 15 20 25 30 35 40 45 50 55 60 65 70 75

**DOCUMENT NOT CONSIDERED FINAL
UNLESS ALL SIGNATURES COMPLETED**

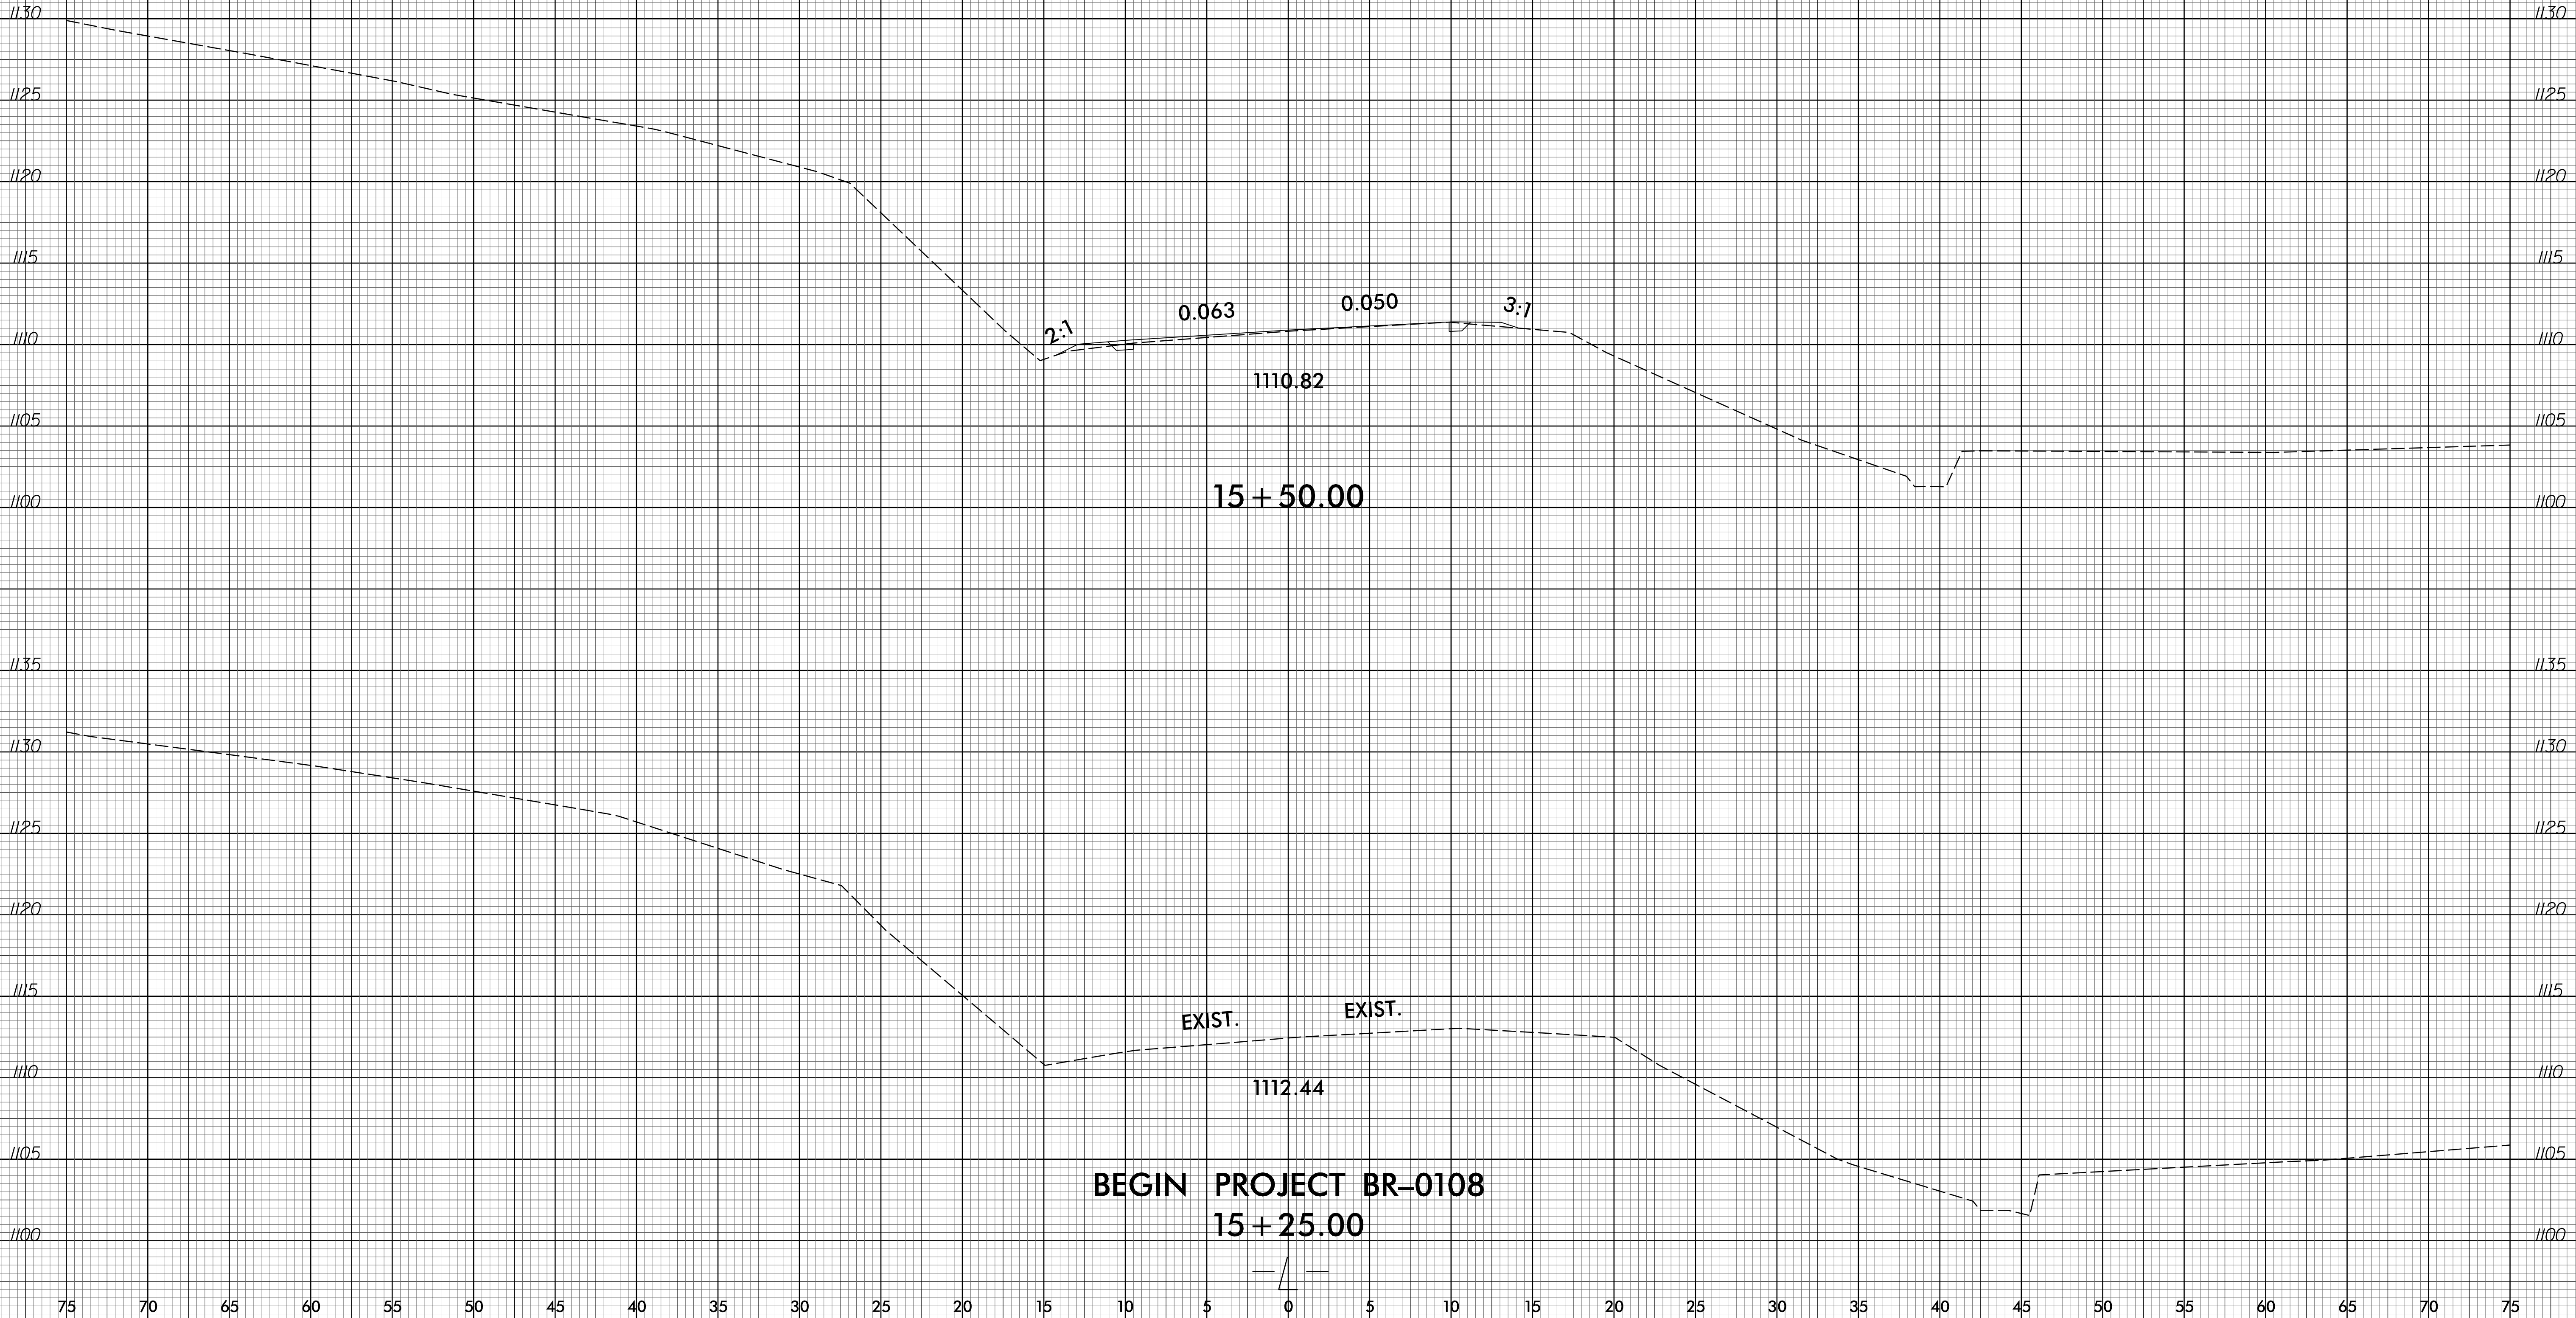

09-NOV-2020 13:16
 I:\00\60324\04 BR-0108 NCDOT WILKES 4 OVER LITTLE HUNTING CREEK Roadway\Corridor-Modeling\BR-0108_rdy_xpl_L.dgn
 \$\$\$\$\$\$