


6/23/16



PROJ. REFERENCE NO.	SHEET NO.
BR-0108	X-6

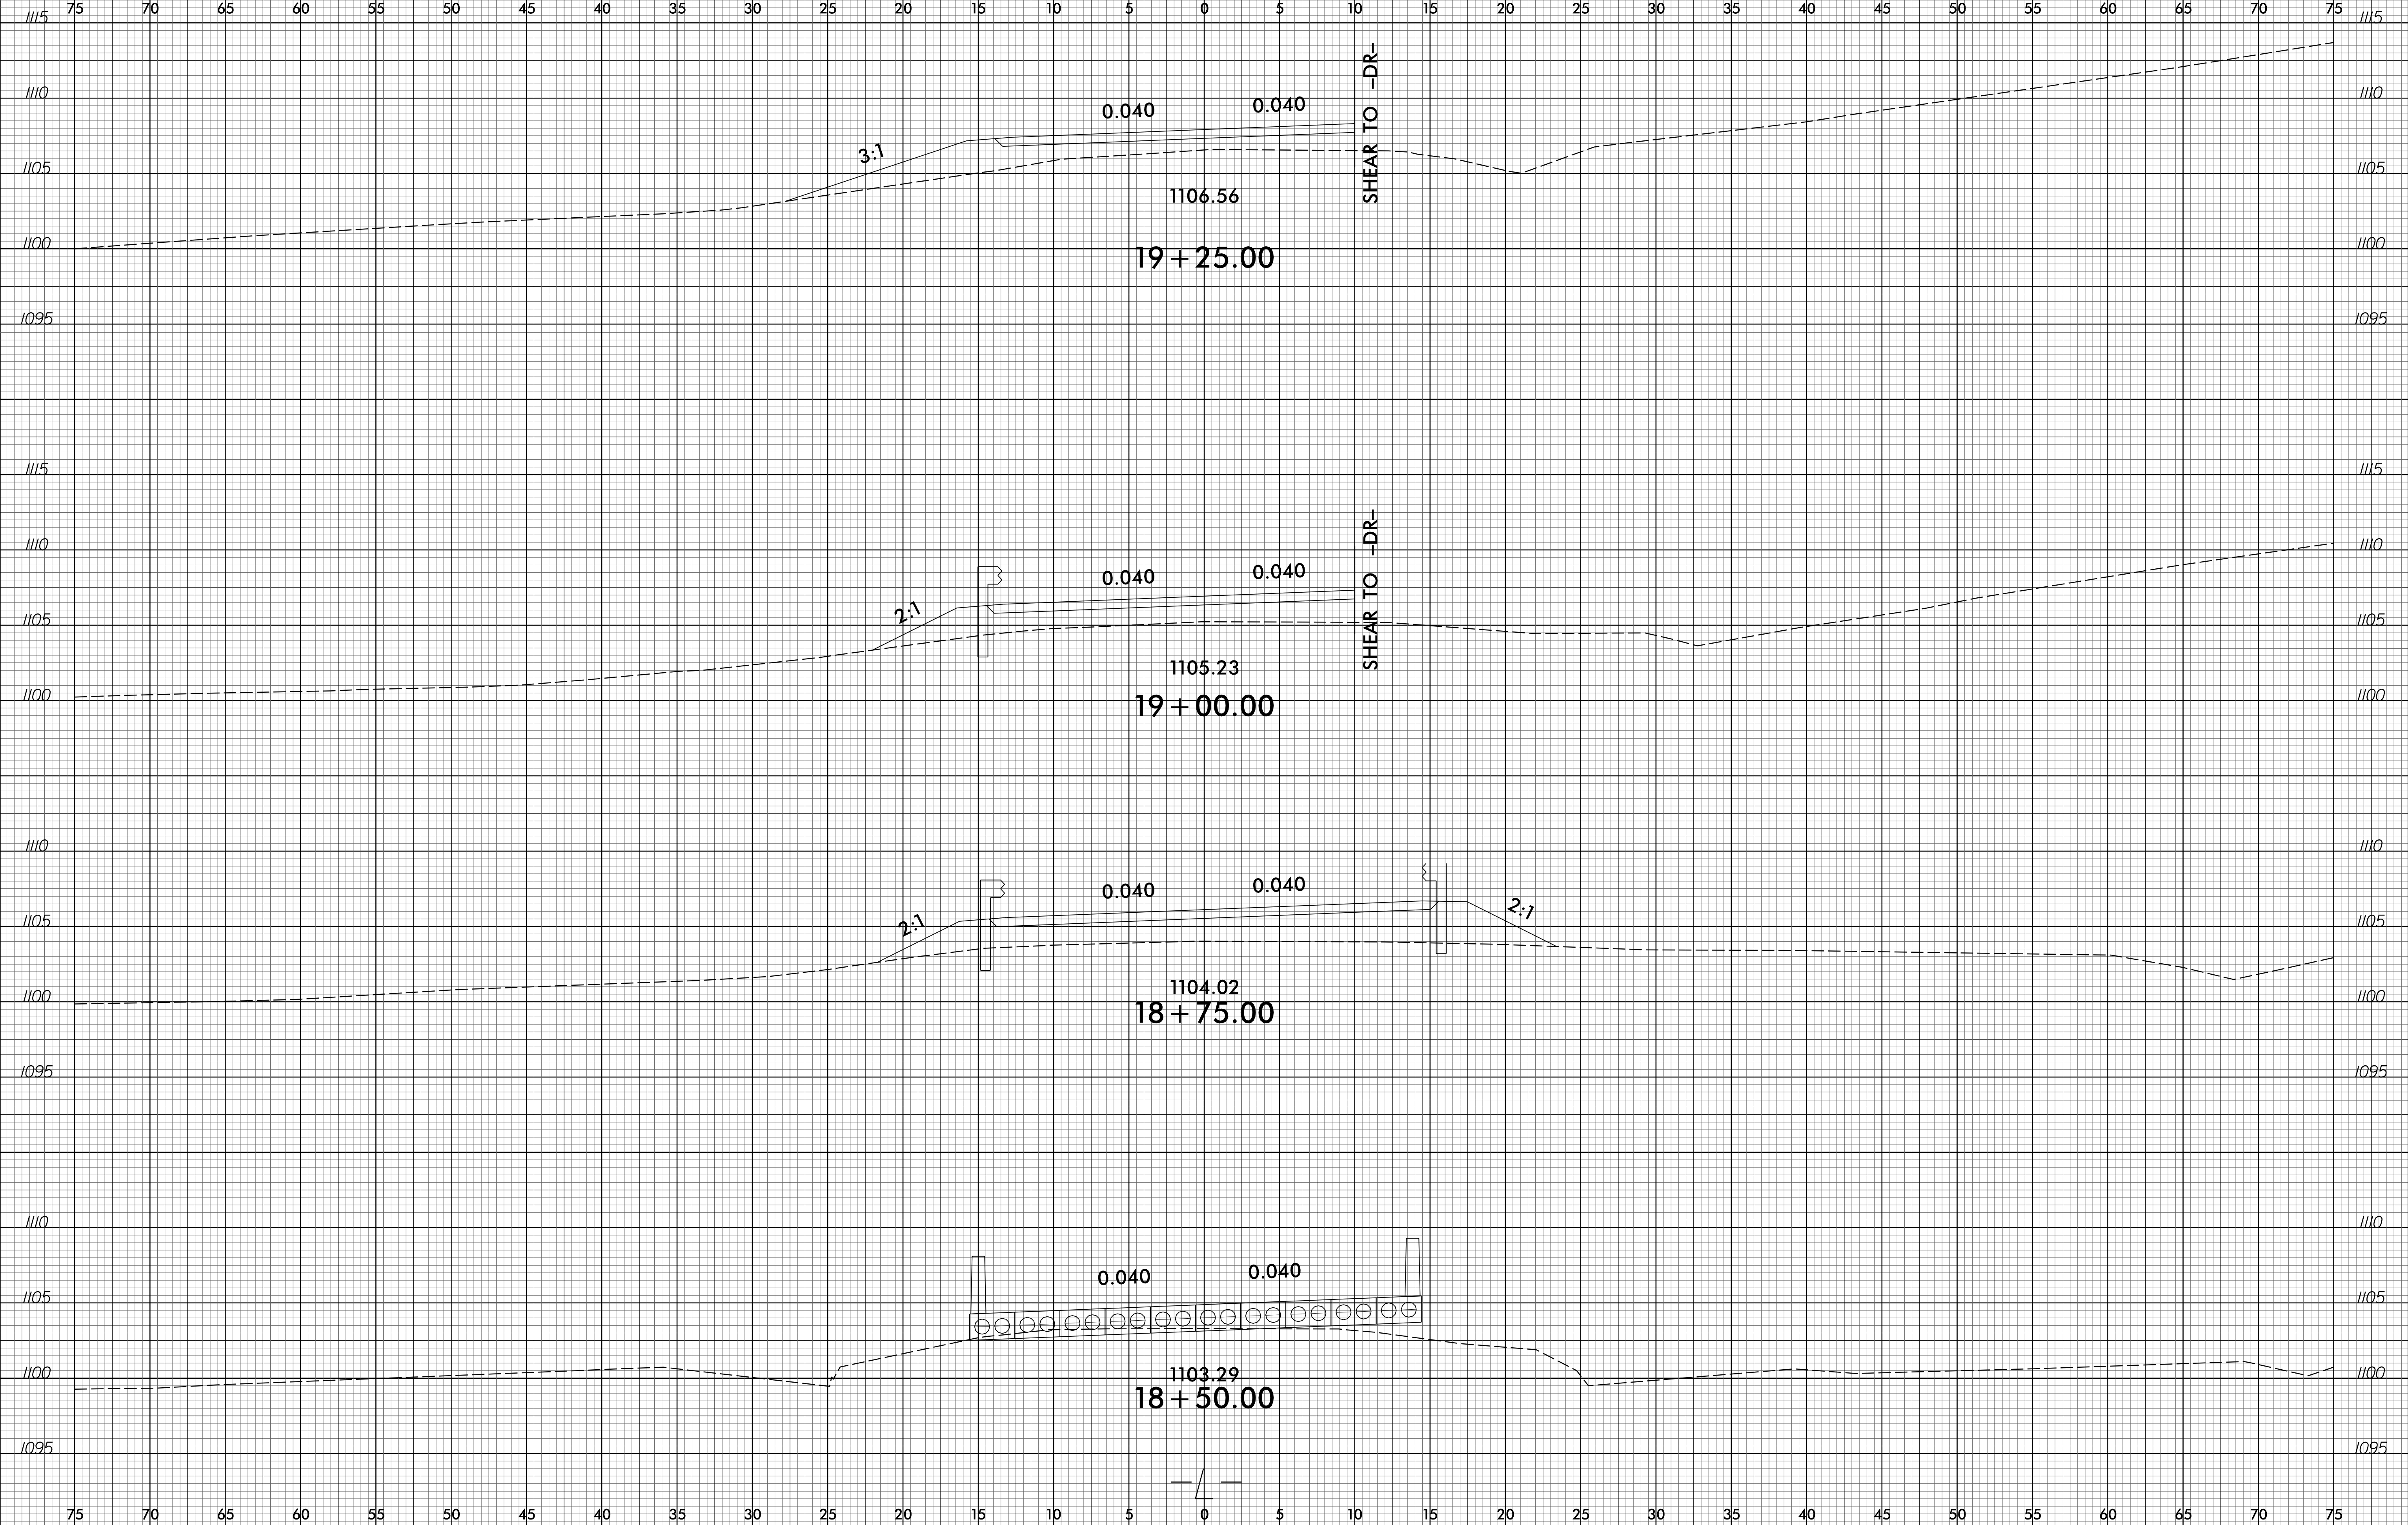

09-NOV-2020 13:25
 I:\00\603234104 BR-0108 NCDOT WILKES 4 OVER LITTLE HUNTING CREEK Roadway\Corridor Modeling\BR-0108.rdy_xpl_L.dgn
 \$\$\$\$