


6/23/16

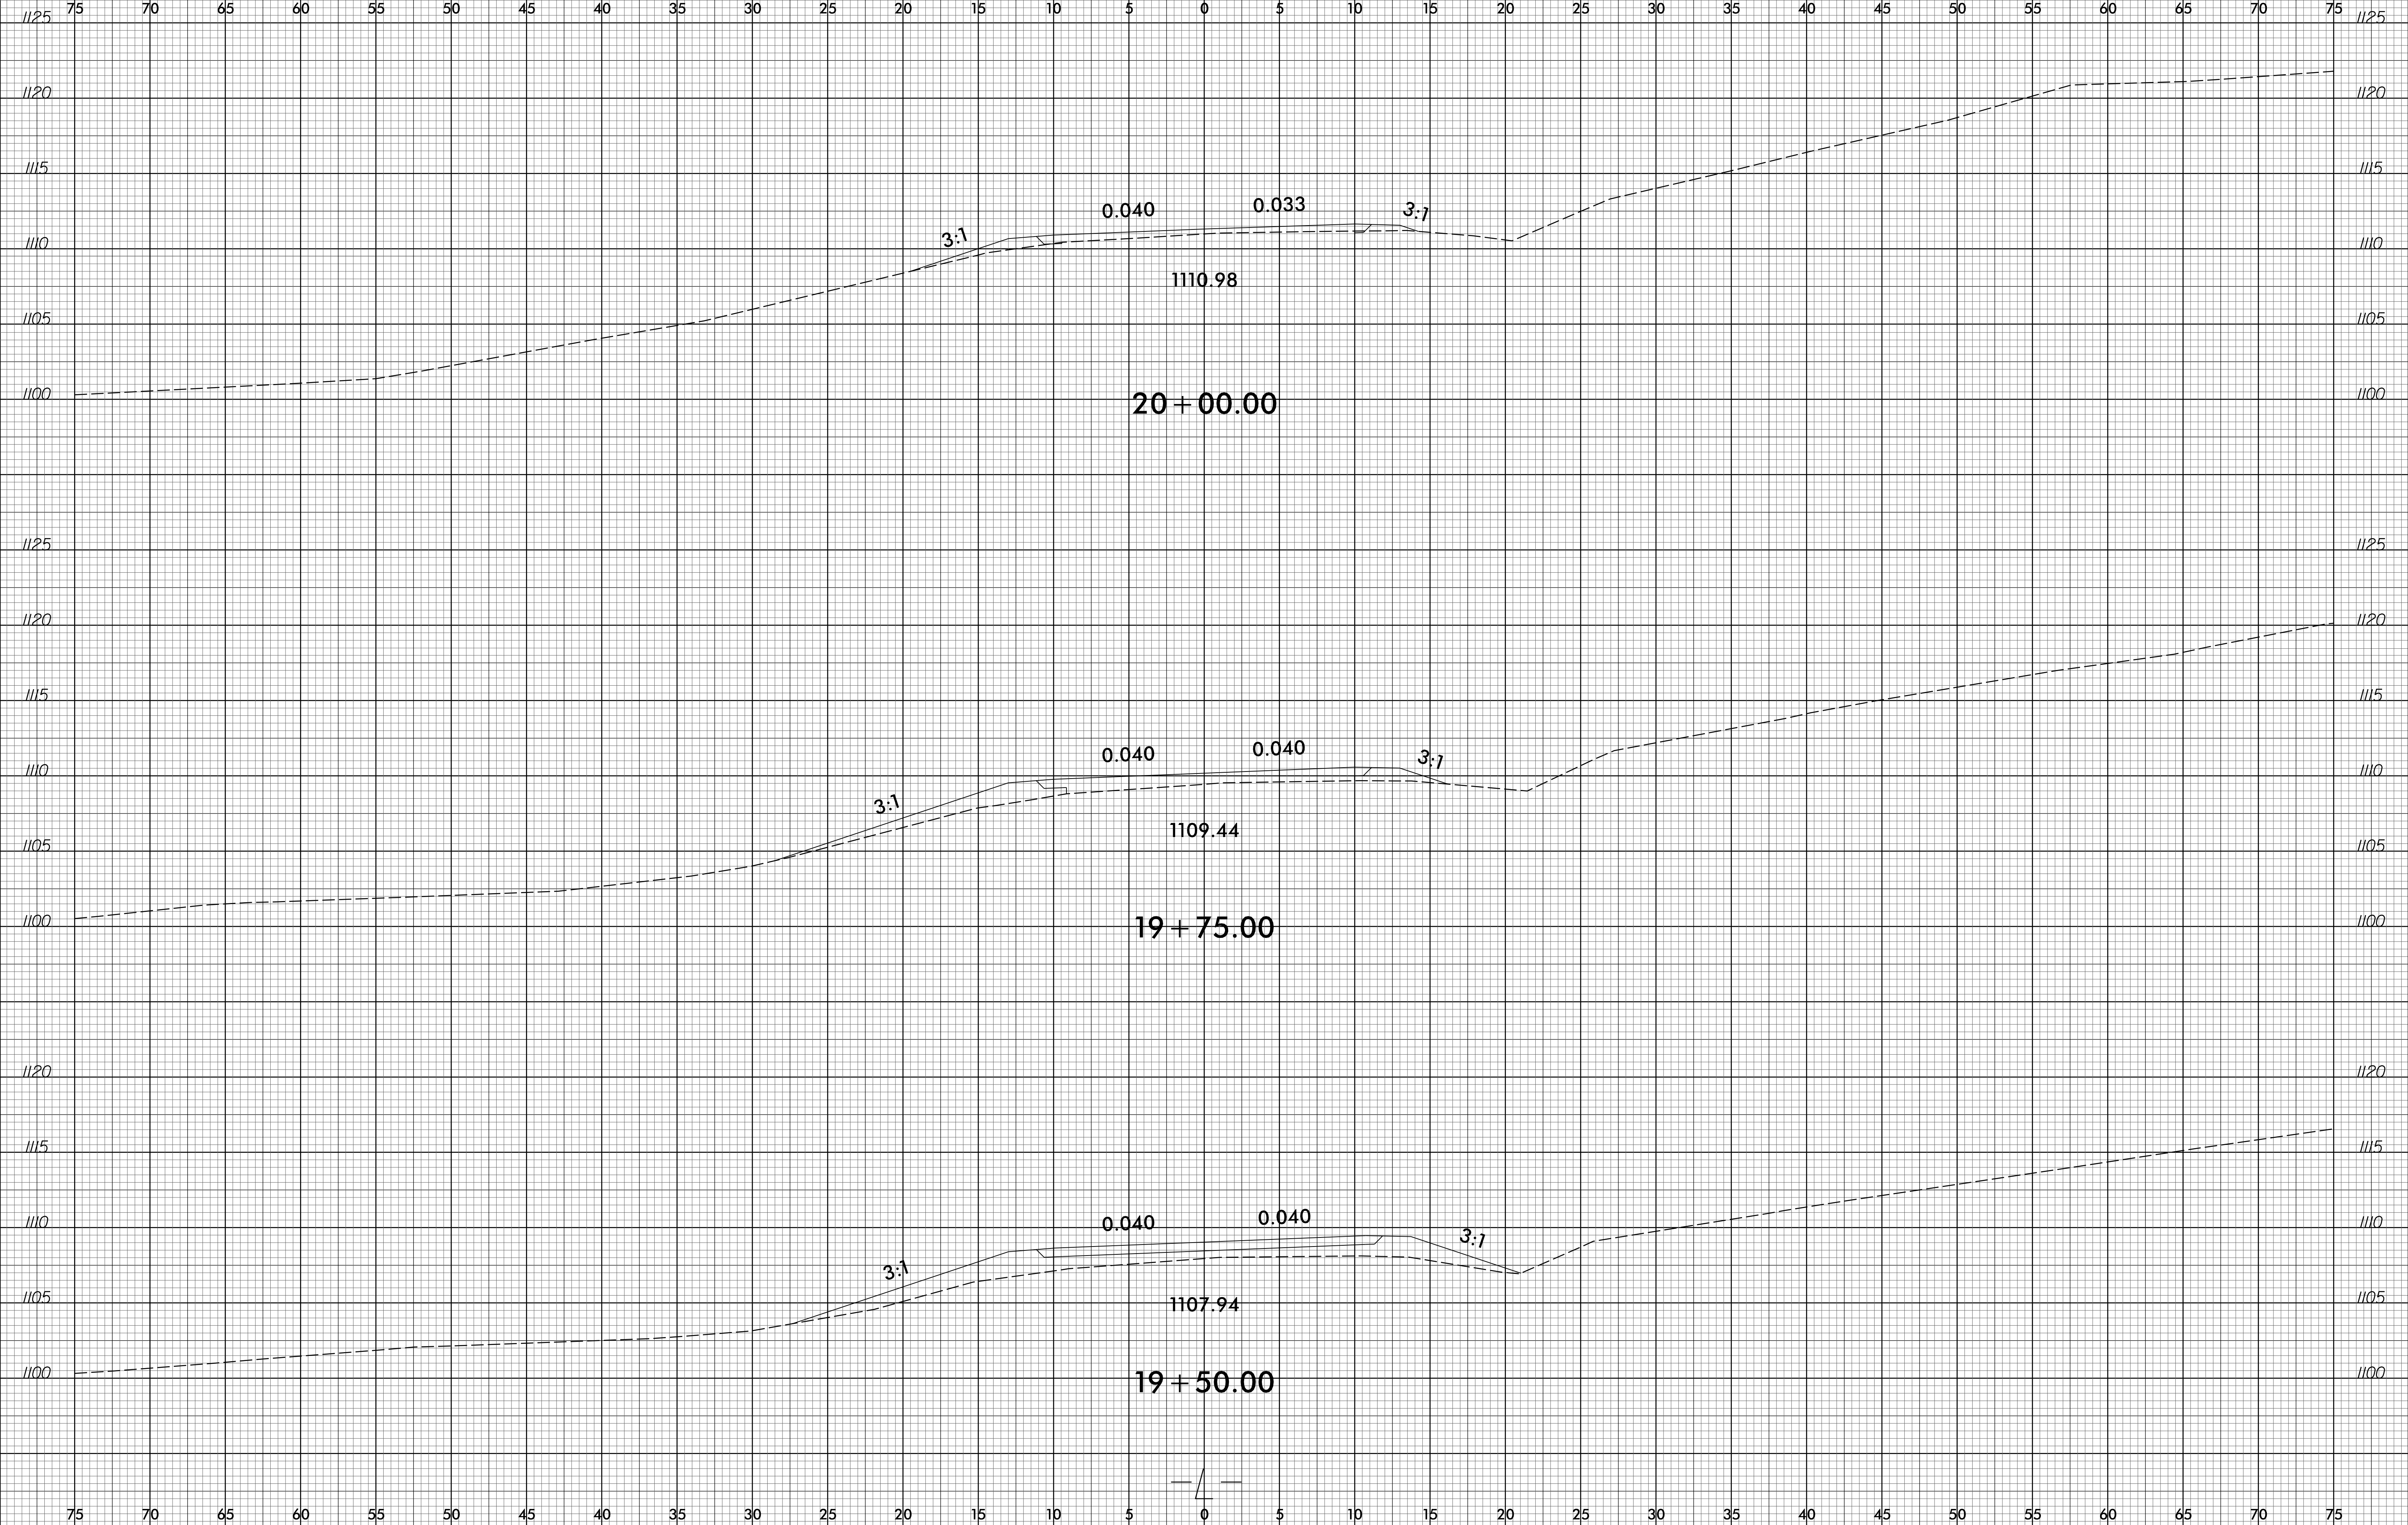

PROJ. REFERENCE NO.	SHEET NO.
BR-0108	X-7



15-NOV-2020 06:12
 S:\00-LOCAL\2020\11\2020-11-15\BR-0108 NCDOT WILKES 4 OVER LITTLE HUNTING CREEK Roadway\Corridor Modeling\BR-0108_rdy_xpl_L.dgn
 3302271616