


6/23/16
09-NOV-2020 13:30
S:\00\60324\4 BR-0108 NCDOT WILKES 4 OVER LITTLE HUNTING CREEK Roadway\Corridor Modeling\BR-0108_rdy_xpl_L.dgn



PROJ. REFERENCE NO.	SHEET NO.
BR-0108	X-8

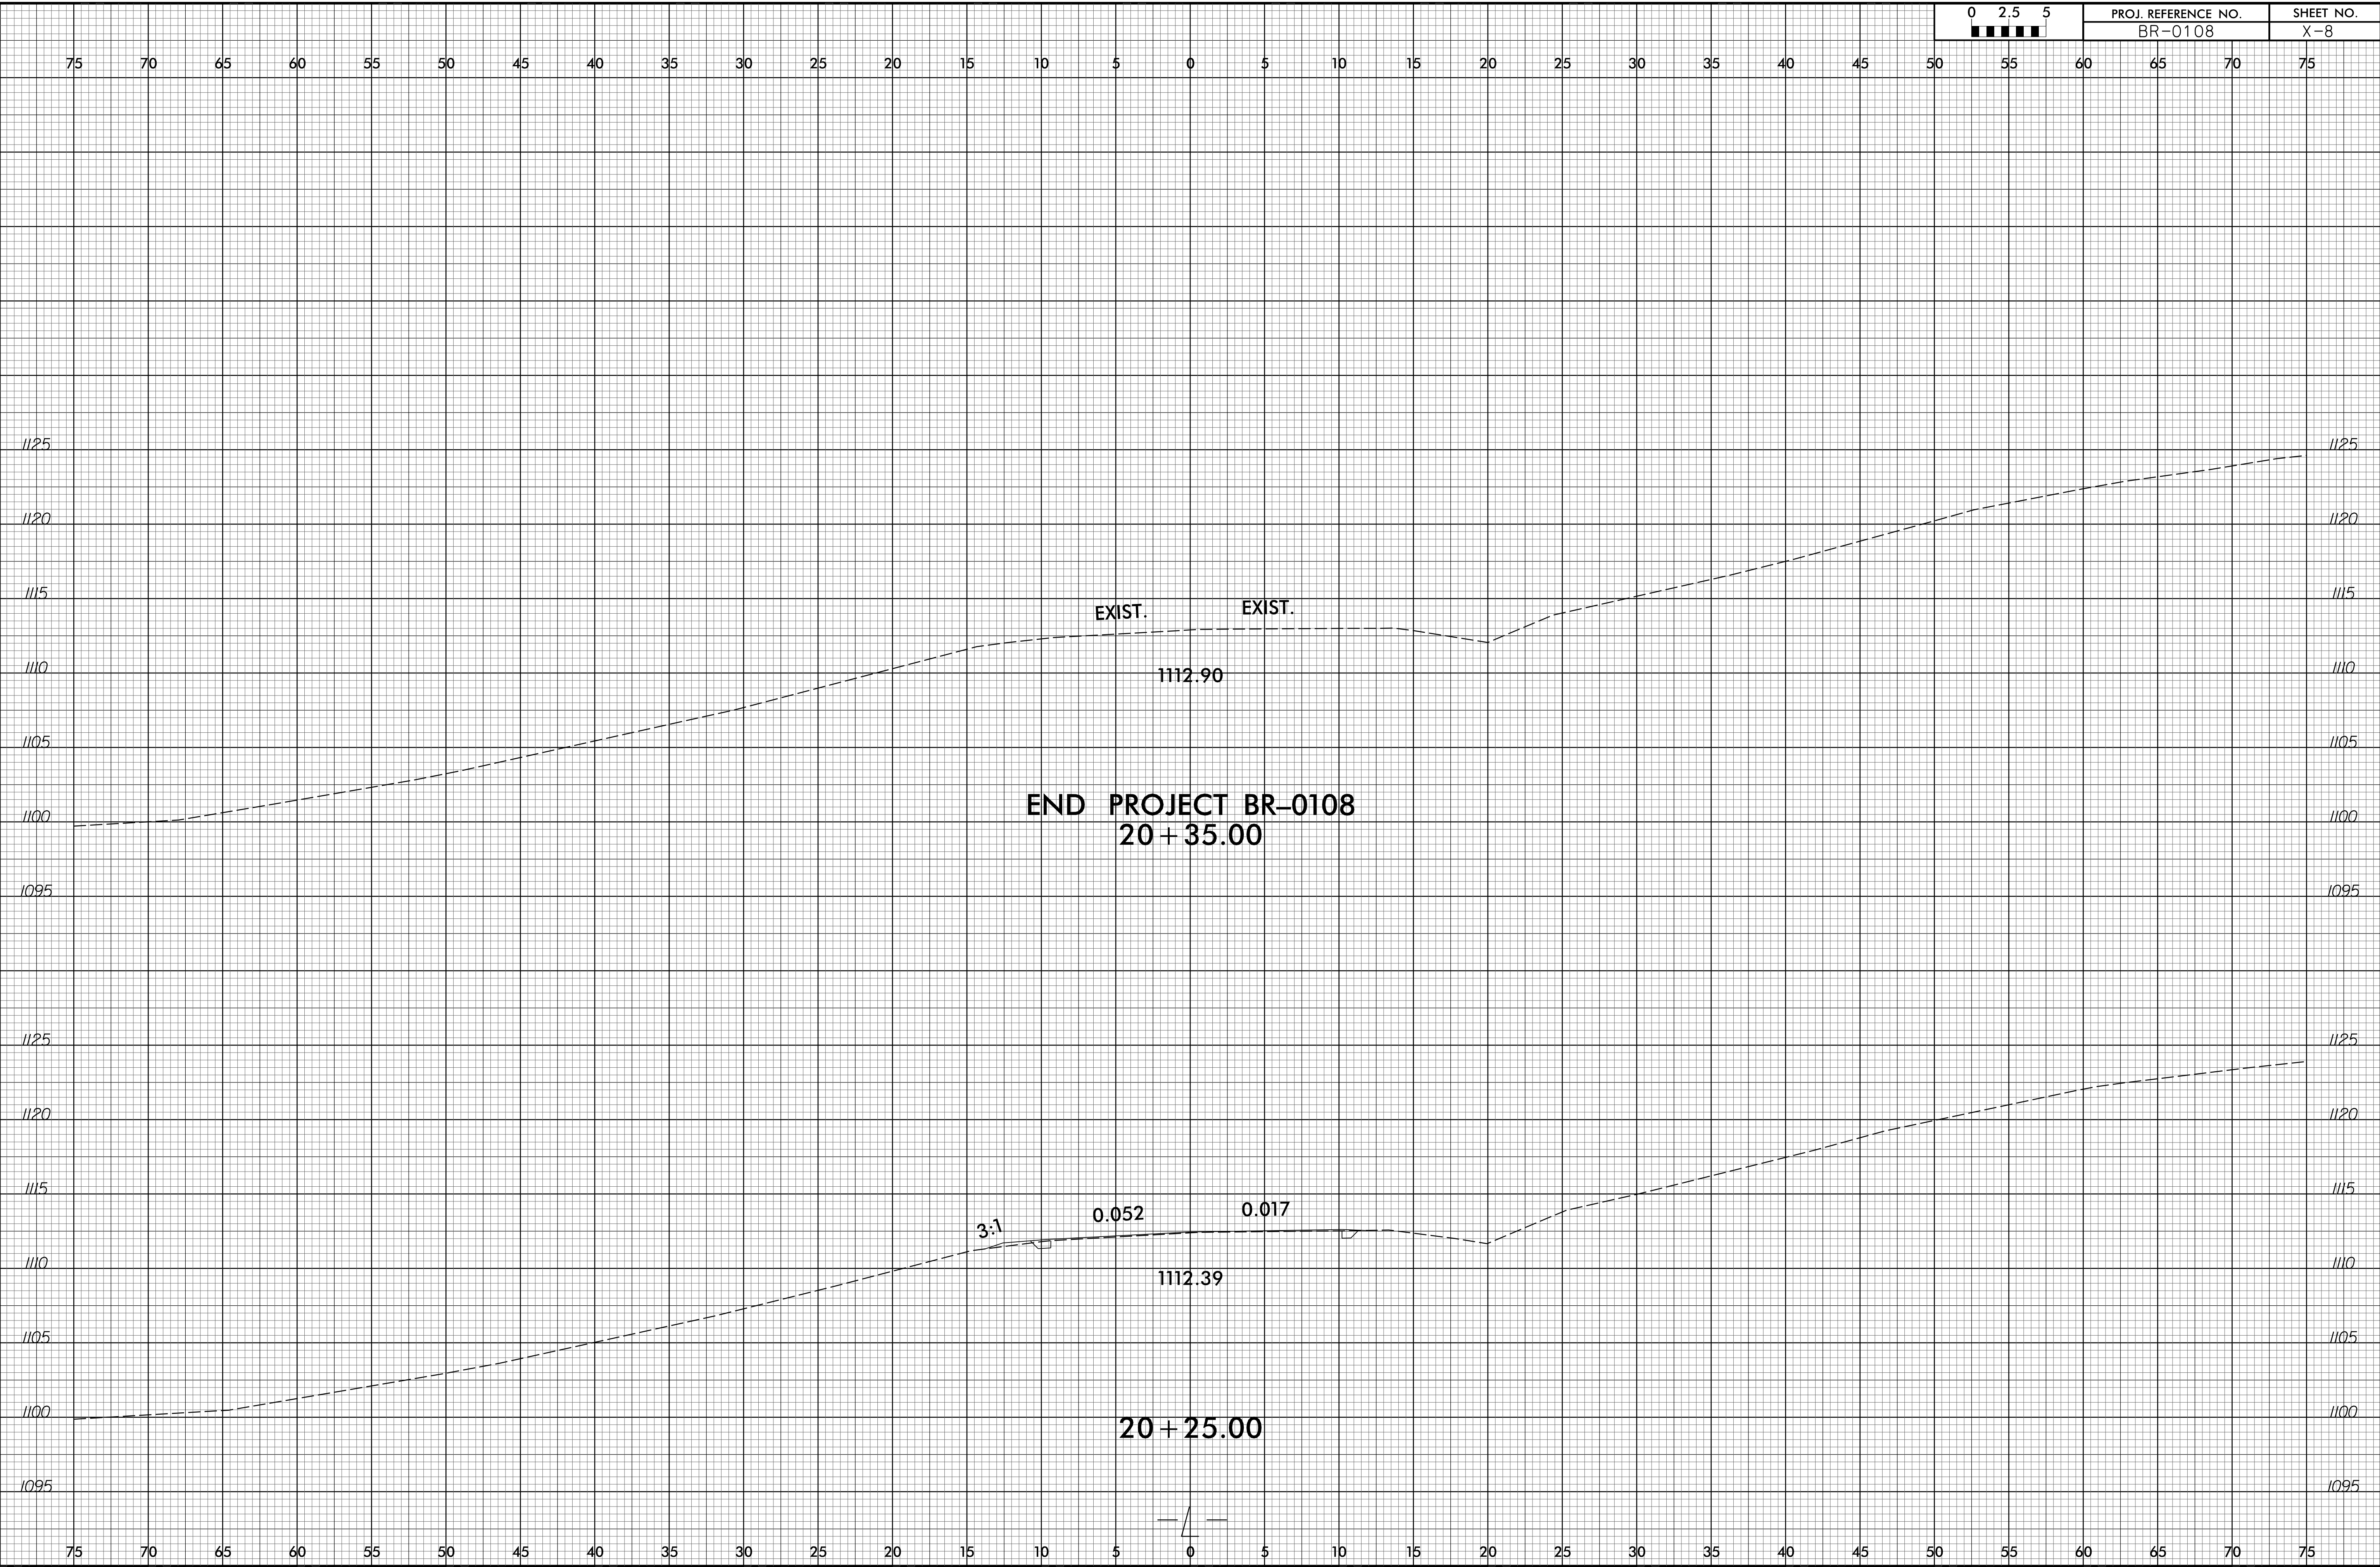

END PROJECT BR-0108
20 + 35.00

20 + 25.00

