



6/23/16



|                     |           |
|---------------------|-----------|
| PROJ. REFERENCE NO. | SHEET NO. |
| BR-0108             | X-12      |

75 70 65 60 55 50 45 40 35 30 25 20 15 10 5 0 5 10 15 20 25 30 35 40 45 50 55 60 65 70 75

**END CONSTRUCTION**  
11 + 65.00

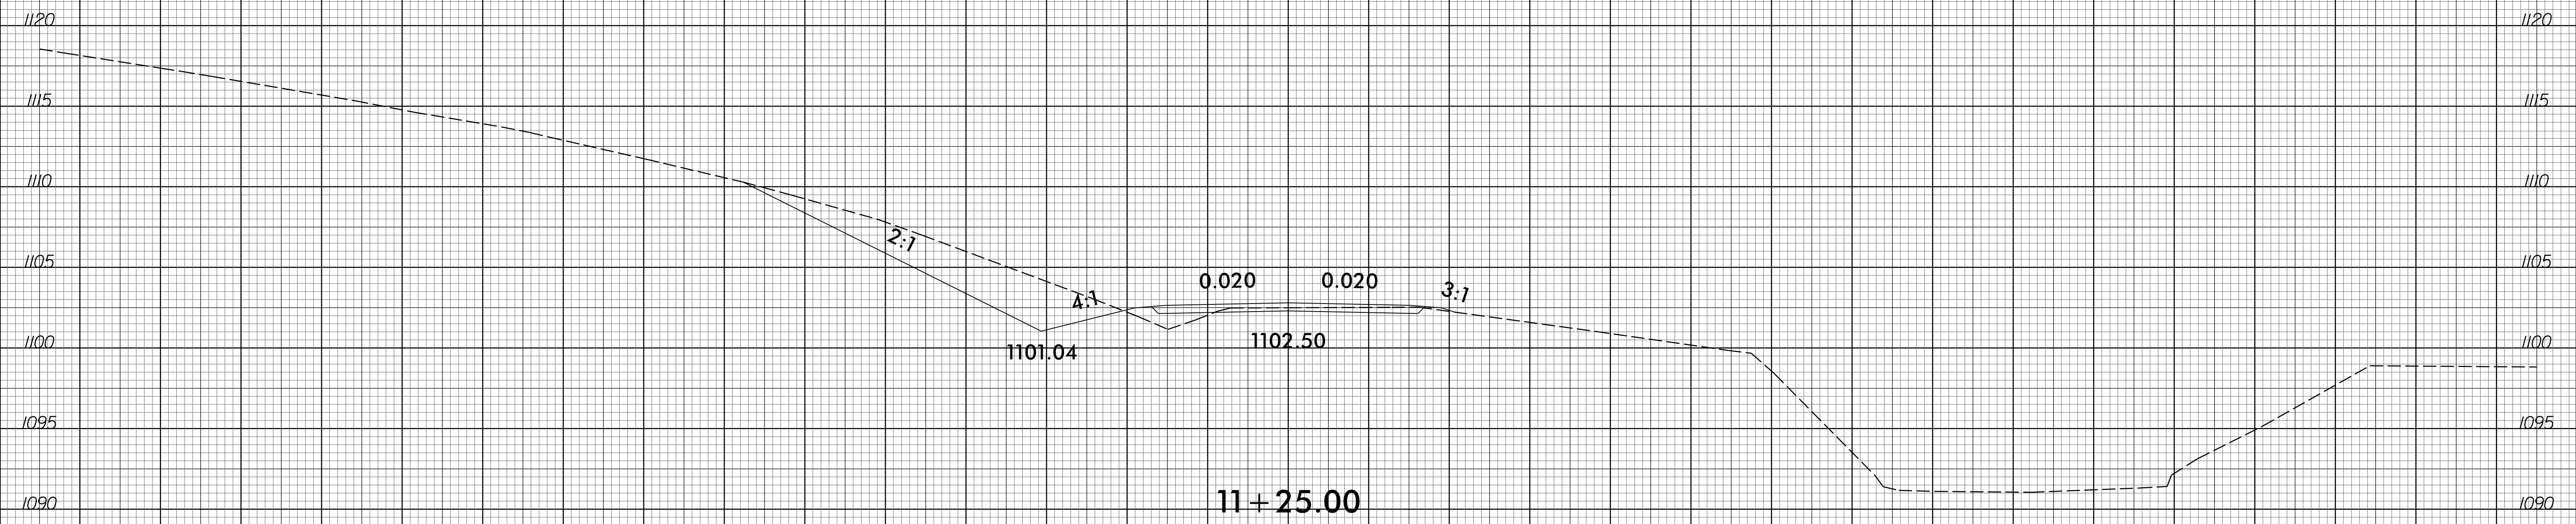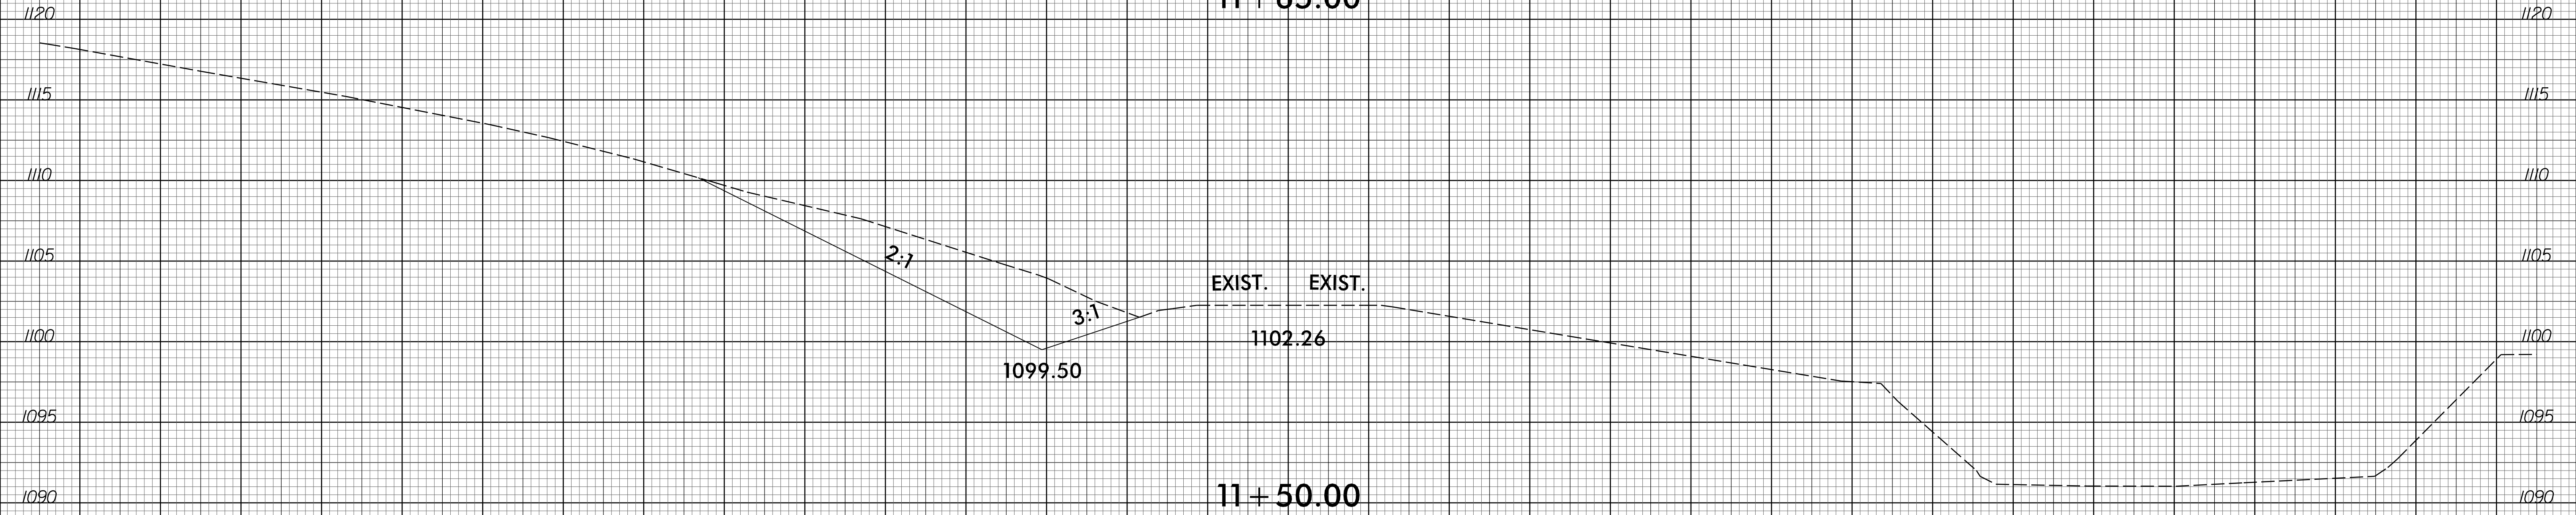

-DR-

I:\MAR-2017\1719  
1719-0108-04 BR-0108 NCDOT WILKES 4 OVER LITTLE HUNTING CREEK Roadway\Corridor Modeling\BR-0108.rdy\_xpl\_DR.dgn  
6/23/16 10:53:53 AM