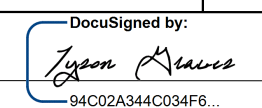



TIP NO. BR-0108	SHEET NO. PMP-1
APPROVED:  DATE: 4-5-2021	
	
DOCUMENT NOT CONSIDERED FINAL UNLESS ALL SIGNATURES COMPLETED	

**STATE OF NORTH CAROLINA
DEPARTMENT OF TRANSPORTATION**

**PAVEMENT MARKING PLAN
WILKES COUNTY**

T.I.P.: BR-0108

INDEX

SHEET NO.	DESCRIPTION
PMP-1	PAVEMENT MARKING PLAN TITLE AND SCHEDULE SHEET
PMP-2	PAVEMENT MARKING DETAIL

GENERAL NOTES

THE FOLLOWING GENERAL NOTES APPLY AT ALL TIMES FOR THE DURATION OF THE CONSTRUCTION PROJECT, EXCEPT WHEN OTHERWISE NOTED IN THE PLAN, OR DIRECTED BY THE ENGINEER.

A) INSTALL PAVEMENT MARKINGS AND PAVEMENT MARKERS ON THE FINAL SURFACE AS FOLLOWS:

ROAD NAME	MARKING	MARKER
SR 2418	THERMOPLASTIC	SNOWPLOWABLE

B) TIE PROPOSED PAVEMENT MARKING LINES TO EXISTING PAVEMENT MARKING LINES.

C) REMOVE/REPLACE ANY CONFLICTING/DAMAGED PAVEMENT MARKINGS AND MARKERS.

D) PASSING ZONES WILL BE DETERMINED IN THE FIELD AND MUST BE APPROVED BY THE ENGINEER.

ROADWAY STANDARD DRAWING

THE FOLLOWING ROADWAY STANDARDS AS APPEAR IN "ROADWAY STANDARD DRAWINGS" - PROJECT SERVICES UNIT - N.C. DEPARTMENT OF TRANSPORTATION - RALEIGH, N.C., DATED JANUARY 2018 ARE APPLICABLE TO THIS PROJECT AND BY REFERENCE HEREBY ARE CONSIDERED A PART OF THESE PLANS:

STD. NO.	TITLE
1205.01	PAVEMENT MARKINGS - LINE TYPES AND OFFSETS
1205.02	PAVEMENT MARKINGS - TWO-LANE AND MULTILANE ROADWAYS
1205.04	PAVEMENT MARKINGS - INTERSECTIONS
1205.12	PAVEMENT MARKINGS - BRIDGES
1250.01	RAISED PAVEMENT MARKERS - INSTALLATION SPACING
1251.01	RAISED PAVEMENT MARKERS - PERMANENT AND TEMPORARY
1253.01	RAISED PAVEMENT MARKERS - SNOWPLOWABLE
1261.01	GUARDRAIL AND BARRIER DELINEATORS - INSTALLATION SPACING
1261.02	GUARDRAIL AND BARRIER DELINEATORS - TYPES AND MOUNTING
1262.01	GUARDRAIL END DELINEATION


PAVEMENT MARKING SCHEDULE

THERMOPLASTIC (4", 90 MILS)	
T1	WHITE EDGELINE
T5	2 FT.-6 FT./SP WHITE MINI-SKIP
T13	YELLOW DOUBLE CENTER
MARKERS	
SNOWPLOWABLE RAISED PAVEMENT MARKERS	
ME	YELLOW & YELLOW

PLAN SUBMITTED TO:

Kelvin Jordan

John Robert Navarrete

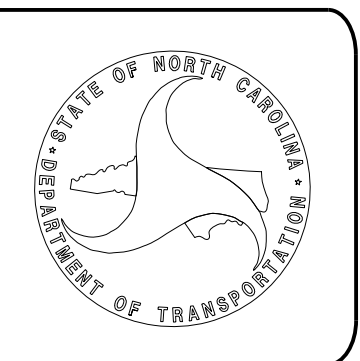

PLAN PREPARED BY: ms consultants, inc.

Tyson A. Graves, PE Project Engineer



Payton L. Nelson Project Design Engineer




ms consultants, inc.
5444 Wake Park Blvd.
Suite 160
Raleigh, NC 27607
NC License Number : C-3239



04/06/21 08:33:04 BR-0108 NCDOT WILKES 4 OVER LITTLE HUNTING CREEK Traffic Signing\CADD\Signing Layout Plans\BR-0108_pm_title.dgn User:tpgraves


CONTRACT:

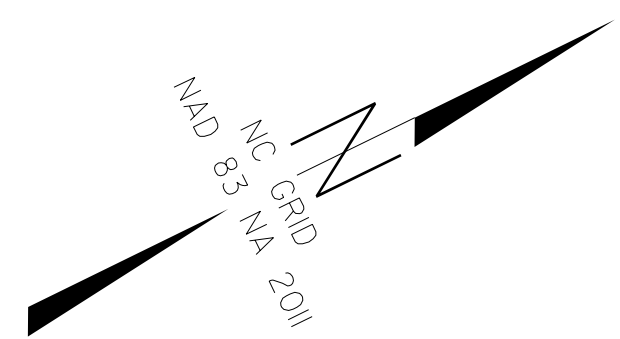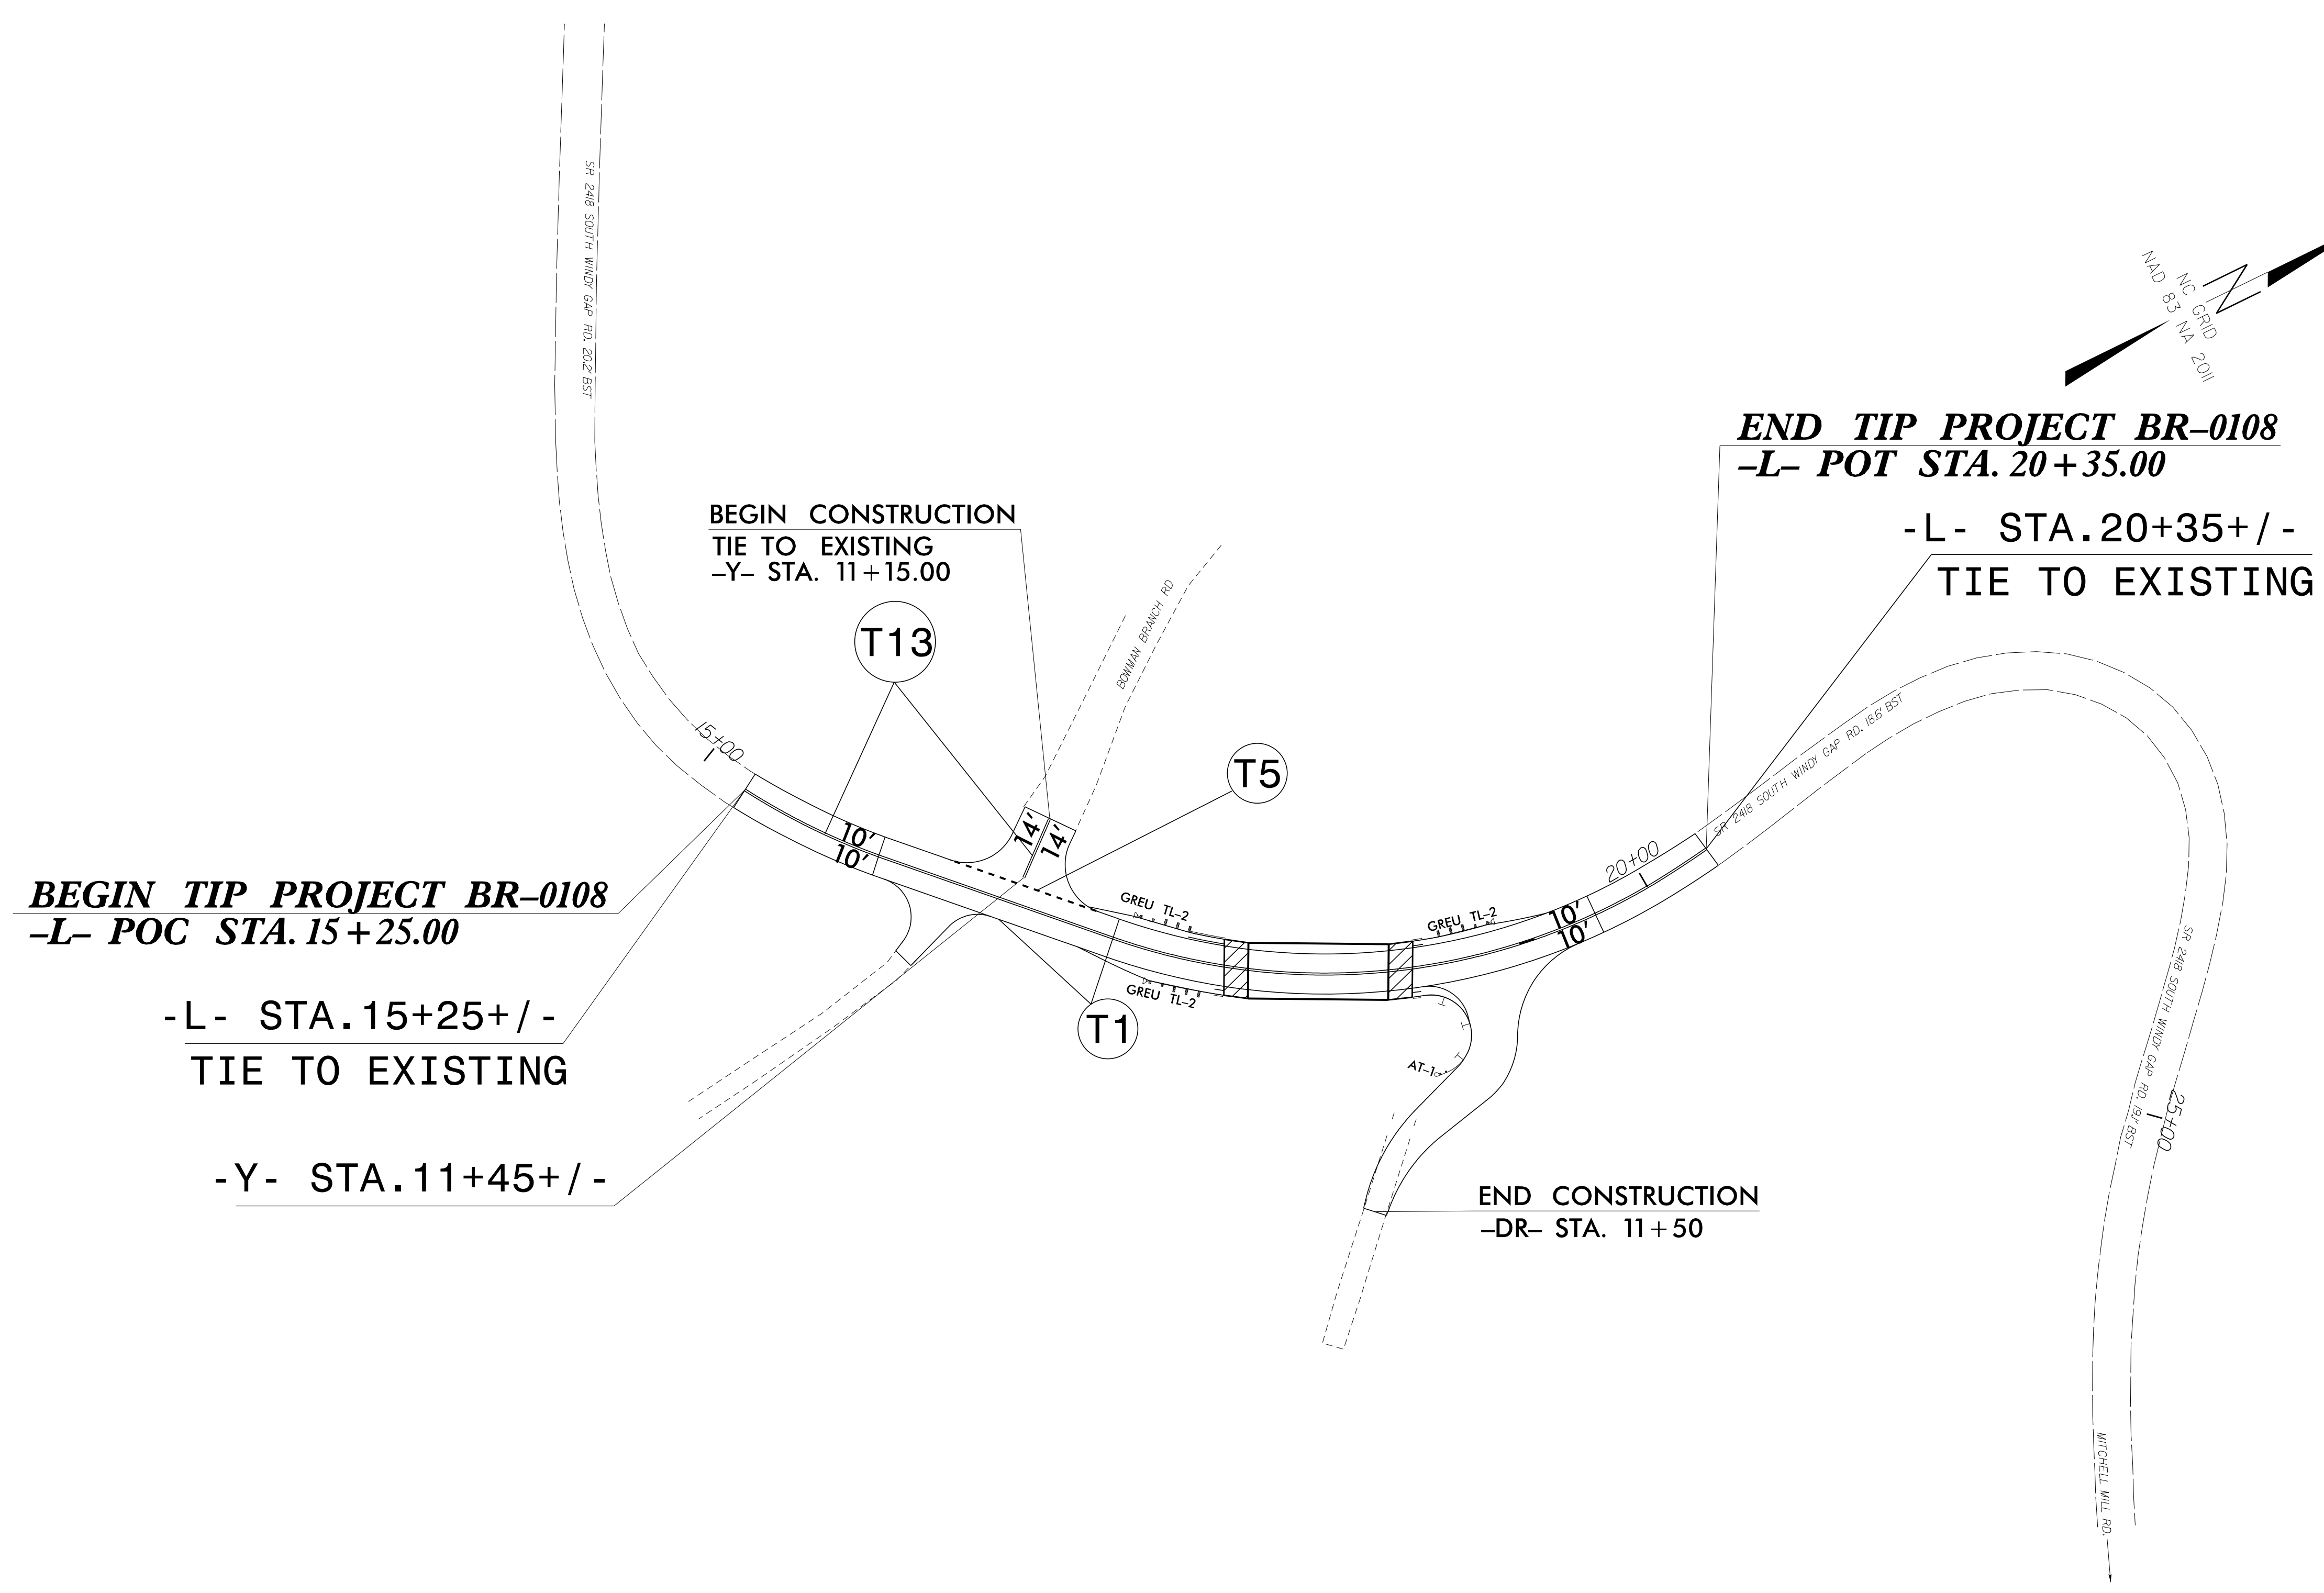

04/06/21
 N:\00\50\08339-04 BR-0108 NCDOT WILKES 4 OVER LITTLE HUNTING CREEK\Traffic\Signing\Layout Plans\BR-0108_pm_02.dgn
 User: jgraves


ms consultants, inc.
 5444 Wake Park Blvd.
 Suite 160
 Raleigh, NC 27607
 NC License Number : C-3239

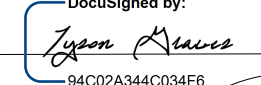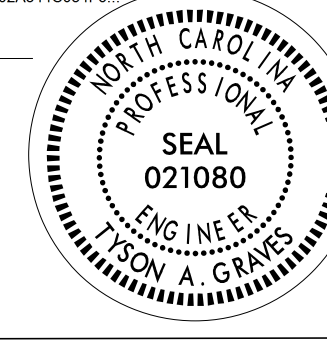APPROVED: 
 DATE: 4-5-2021
 SEAL

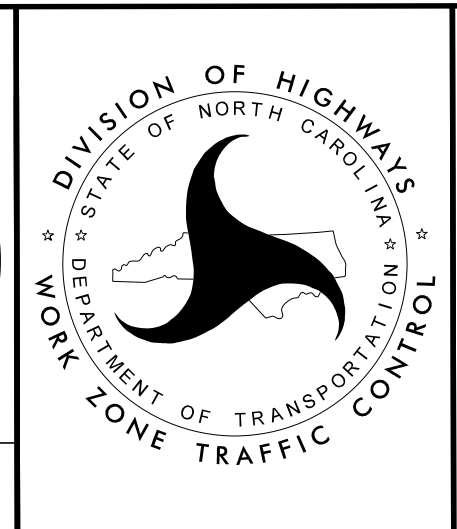


FINAL PAVEMENT MARKINGS

DOCUMENT NOT CONSIDERED FINAL UNLESS ALL SIGNATURES COMPLETED