


09/08/99

TIP PROJECT: BR-0108

STATE OF NORTH CAROLINA
DIVISION OF HIGHWAYS

T.I.P. NO.	SHEET NO.
BR-0108	UO-1


NOTE:
ALL UTILITY WORK SHOWN ON THIS SHEET WILL BE DONE BY OTHERS. NO PAYMENT WILL BE MADE TO THE CONTRACTOR FOR UTILITY WORK SHOWN ON THIS SHEET.

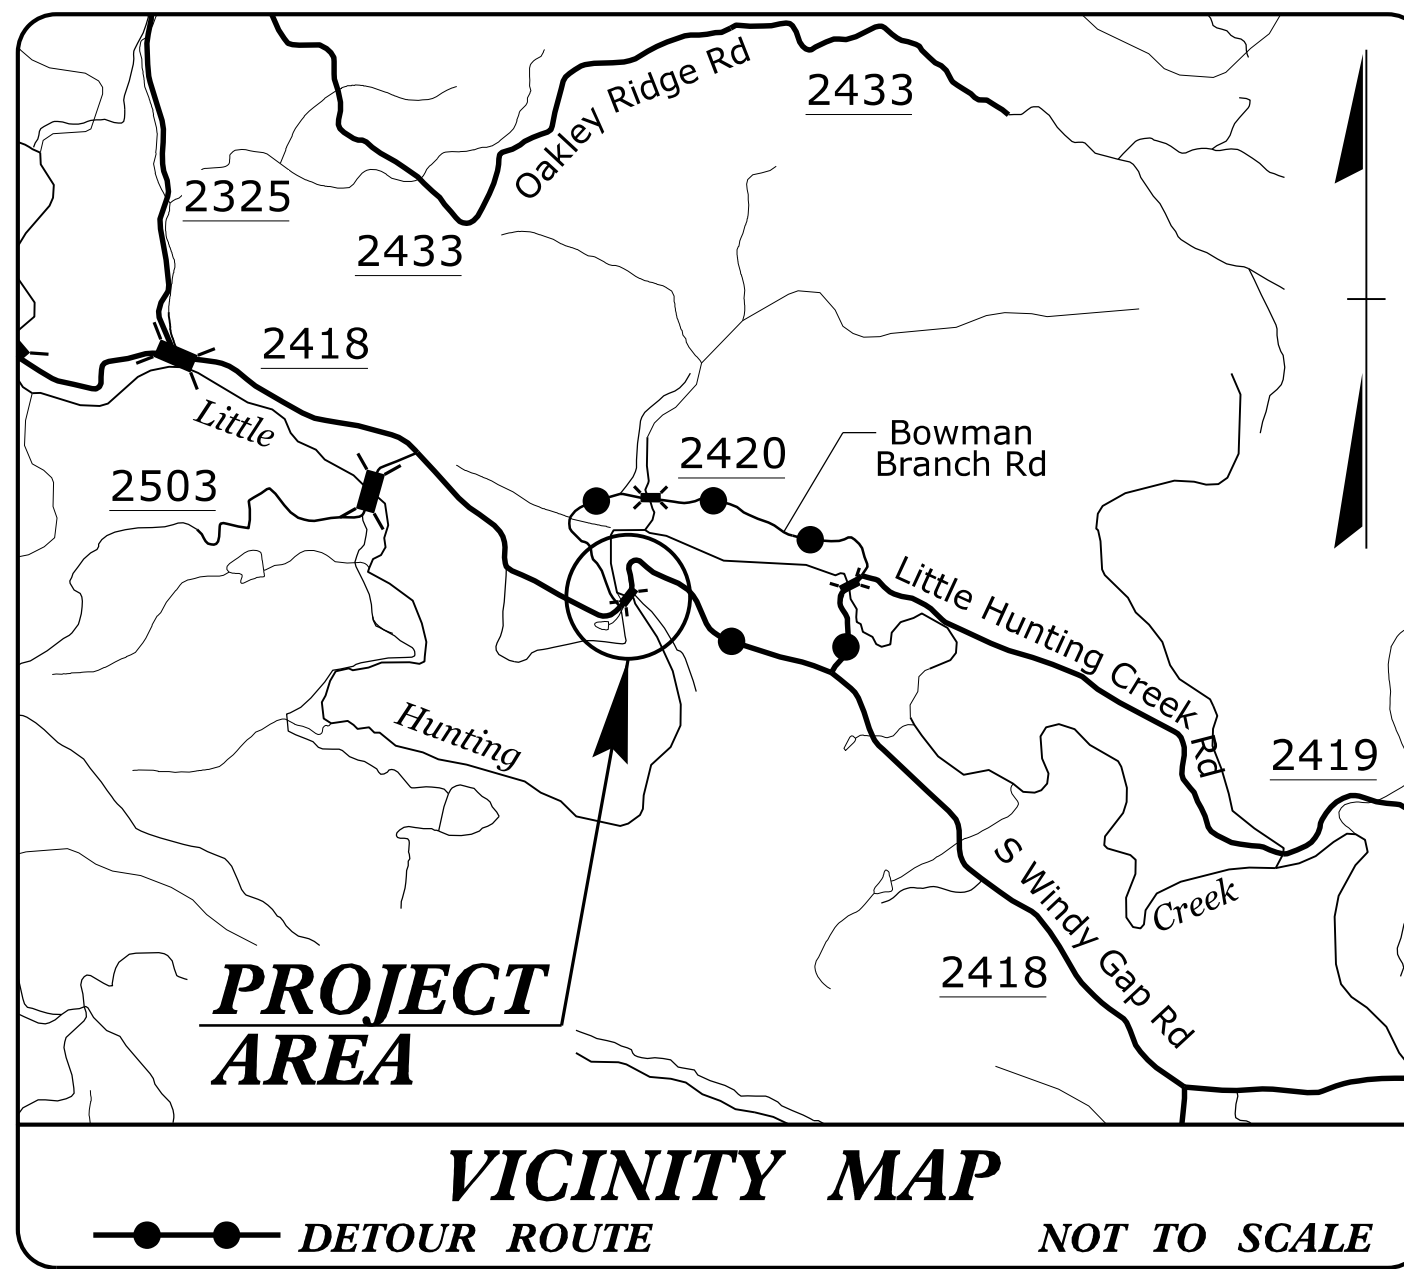


UTILITIES BY OTHERS PLANS WILKES COUNTY

LOCATION: REPLACE BRIDGE NO. 4 ON SR 2418 (SOUTH WINDY GAP ROAD) OVER LITTLE HUNTING CREEK
TYPE OF WORK: RELOCATION OF BURIED & AERIAL COMMUNICATION LINES

END TIP PROJECT BR-0108
-L- POT STA. 20+35.00

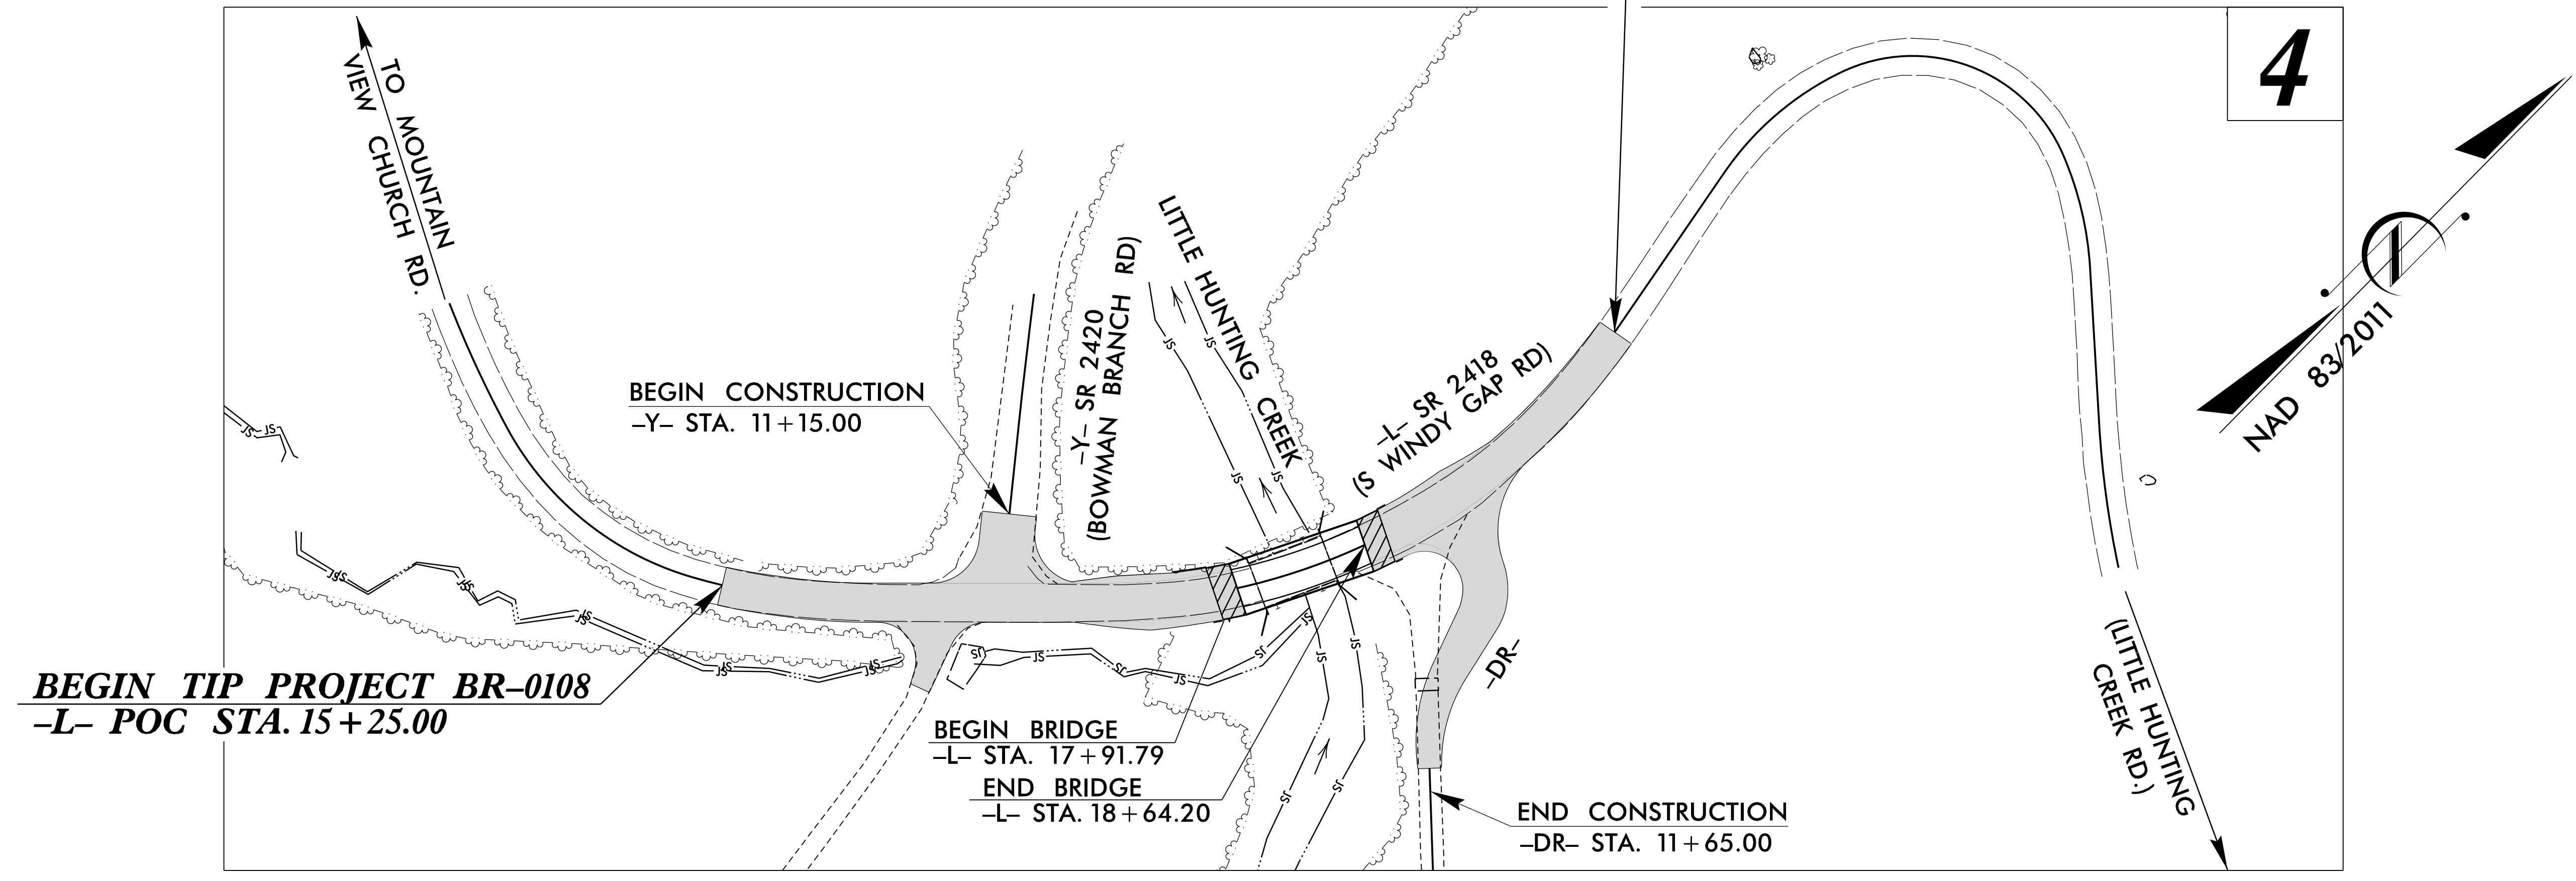

25-MAR-2021 13:55
M:\2018\25610354\01-SMU\BR-0108 (.04)\Utilities\BR-0108_ut_rdy01_U001.psh.dgn
\$\$\$\$\$SERVNAME\$\$\$\$\$

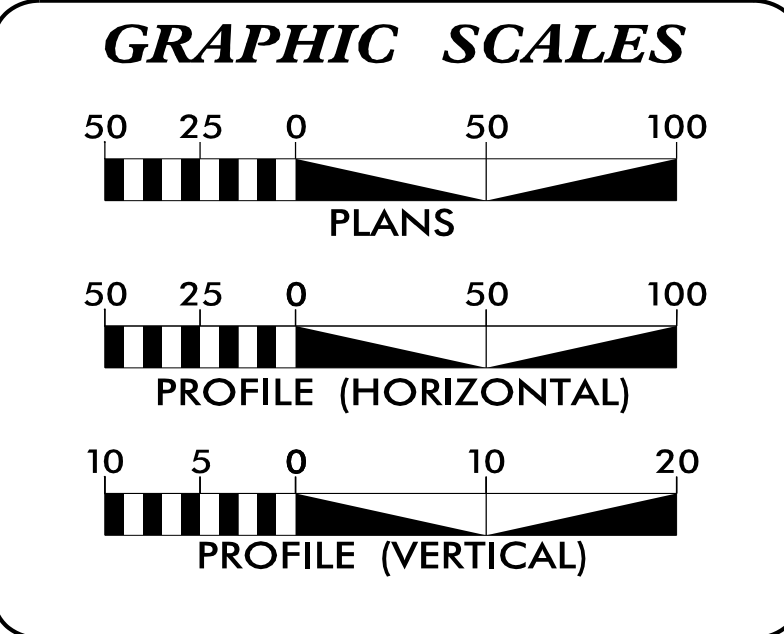


INDEX OF SHEETS

SHEET NO.:	DESCRIPTION:
UO-1	TITLE SHEET
UO-2	UBO PLAN SHEET

UTILITY OWNERS WITH CONFLICTS

(A) COMMUNICATION - WILKES COMMUNICATION


PREPARED IN THE OFFICE OF:

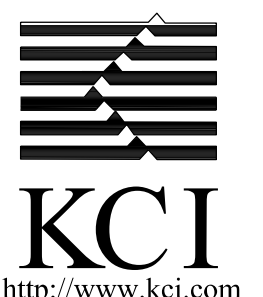

KCI
http://www.kci.com

KCI Associates of N.C., P.A.
4505 Falls of Neuse Road, Suite 400
Raleigh, NC 27609
Phone (919) 783-9214
Fax (919) 783-9266

<u>JOHN FAISON</u>	UTILITY PROJECT MANAGER
<u>DANIEL ALLEN</u>	PROJECT UTILITY DESIGNER

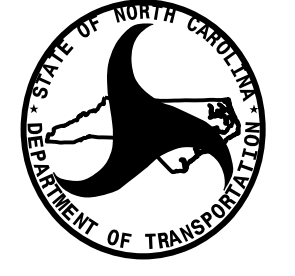


**DIVISION OF HIGHWAYS
UTILITIES UNIT**
1555 MAIL SERVICES CENTER
RALEIGH NC 27699-1555
PHONE (919) 707-5690
FAX (919) 250-4151

<u>AMY DUPREE</u>	REGIONAL UTILITY COORDINATOR
<u>SUNIL C. SINGH</u>	UTILITY COORDINATOR
<u>SUSAN HUFFMAN</u>	DIVISION UTILITY COORDINATOR

UTILITIES BY OTHERS

NOTE:
 ALL PROPOSED UTILITY WORK SHOWN ON THIS SHEET WILL BE DONE BY OTHERS. NO PAYMENT WILL BE MADE TO THE CONTRACTOR FOR PROPOSED UTILITY WORK SHOWN ON THIS SHEET.

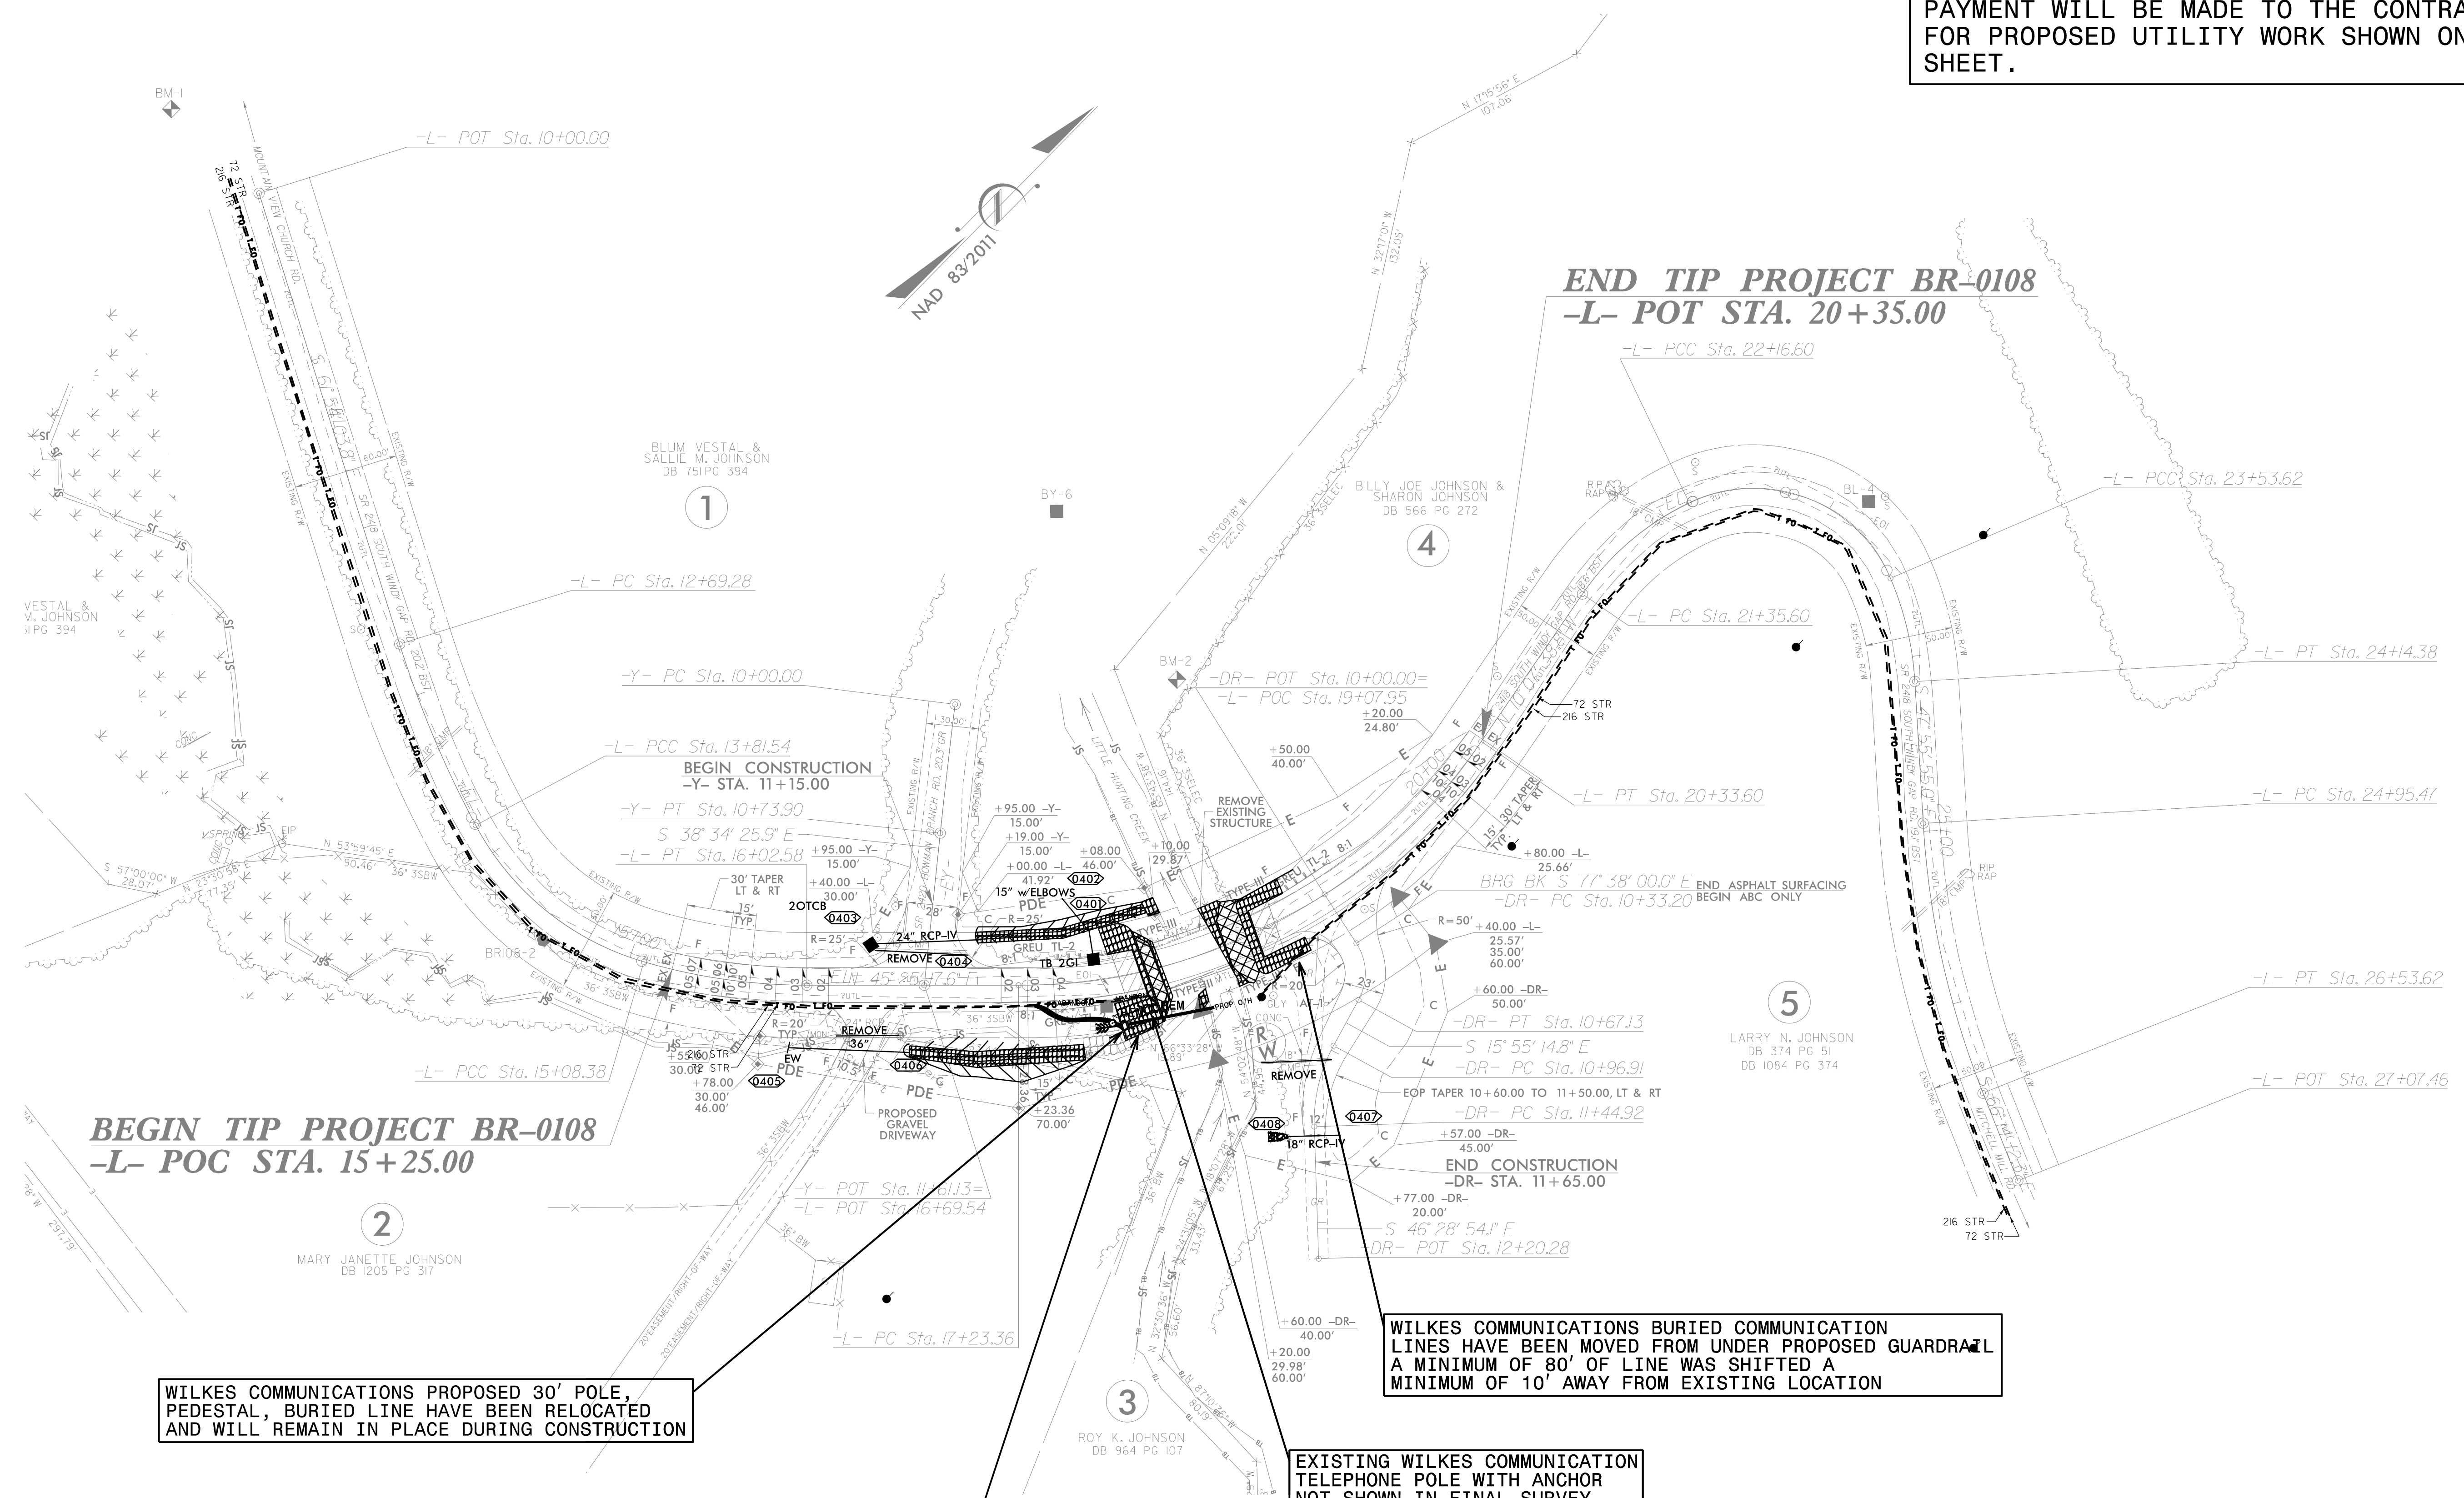

BEGIN TIP PROJECT BR-0108
-L- POC STA. 15+25.00

END TIP PROJECT BR-0108
-L- POT STA. 20+35.00

WILKES COMMUNICATIONS PROPOSED 30' POLE, PEDESTAL, BURIED LINE HAVE BEEN RELOCATED AND WILL REMAIN IN PLACE DURING CONSTRUCTION

DO NOT DISTURB NEW POLE DURING CONSTRUCTION
 AVOID POLE WHILE PLACING RIPRAP

WILKES COMMUNICATIONS BURIED COMMUNICATION LINES HAVE BEEN MOVED FROM UNDER PROPOSED GUARDRAIL A MINIMUM OF 80' OF LINE WAS SHIFTED A MINIMUM OF 10' AWAY FROM EXISTING LOCATION

EXISTING WILKES COMMUNICATION TELEPHONE POLE WITH ANCHOR NOT SHOWN IN FINAL SURVEY

8/17/99
 U
 15-MAR-2021 10:19
 M:\SSS\USER\NCH\ESS\