











PROJECT REFERENCE NO. B-5666		SHEET NO. 4	
RW SHEET NO.			
ROADWAY DESIGN ENGINEER 		HYDRAULICS ENGINEER 	
5/27/2021		5/27/2021	

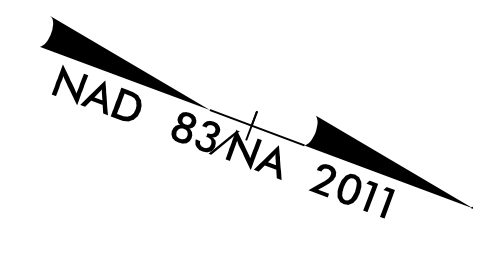

CREST
-L- STA. 17+41.86
+4.7534% -4.5103%

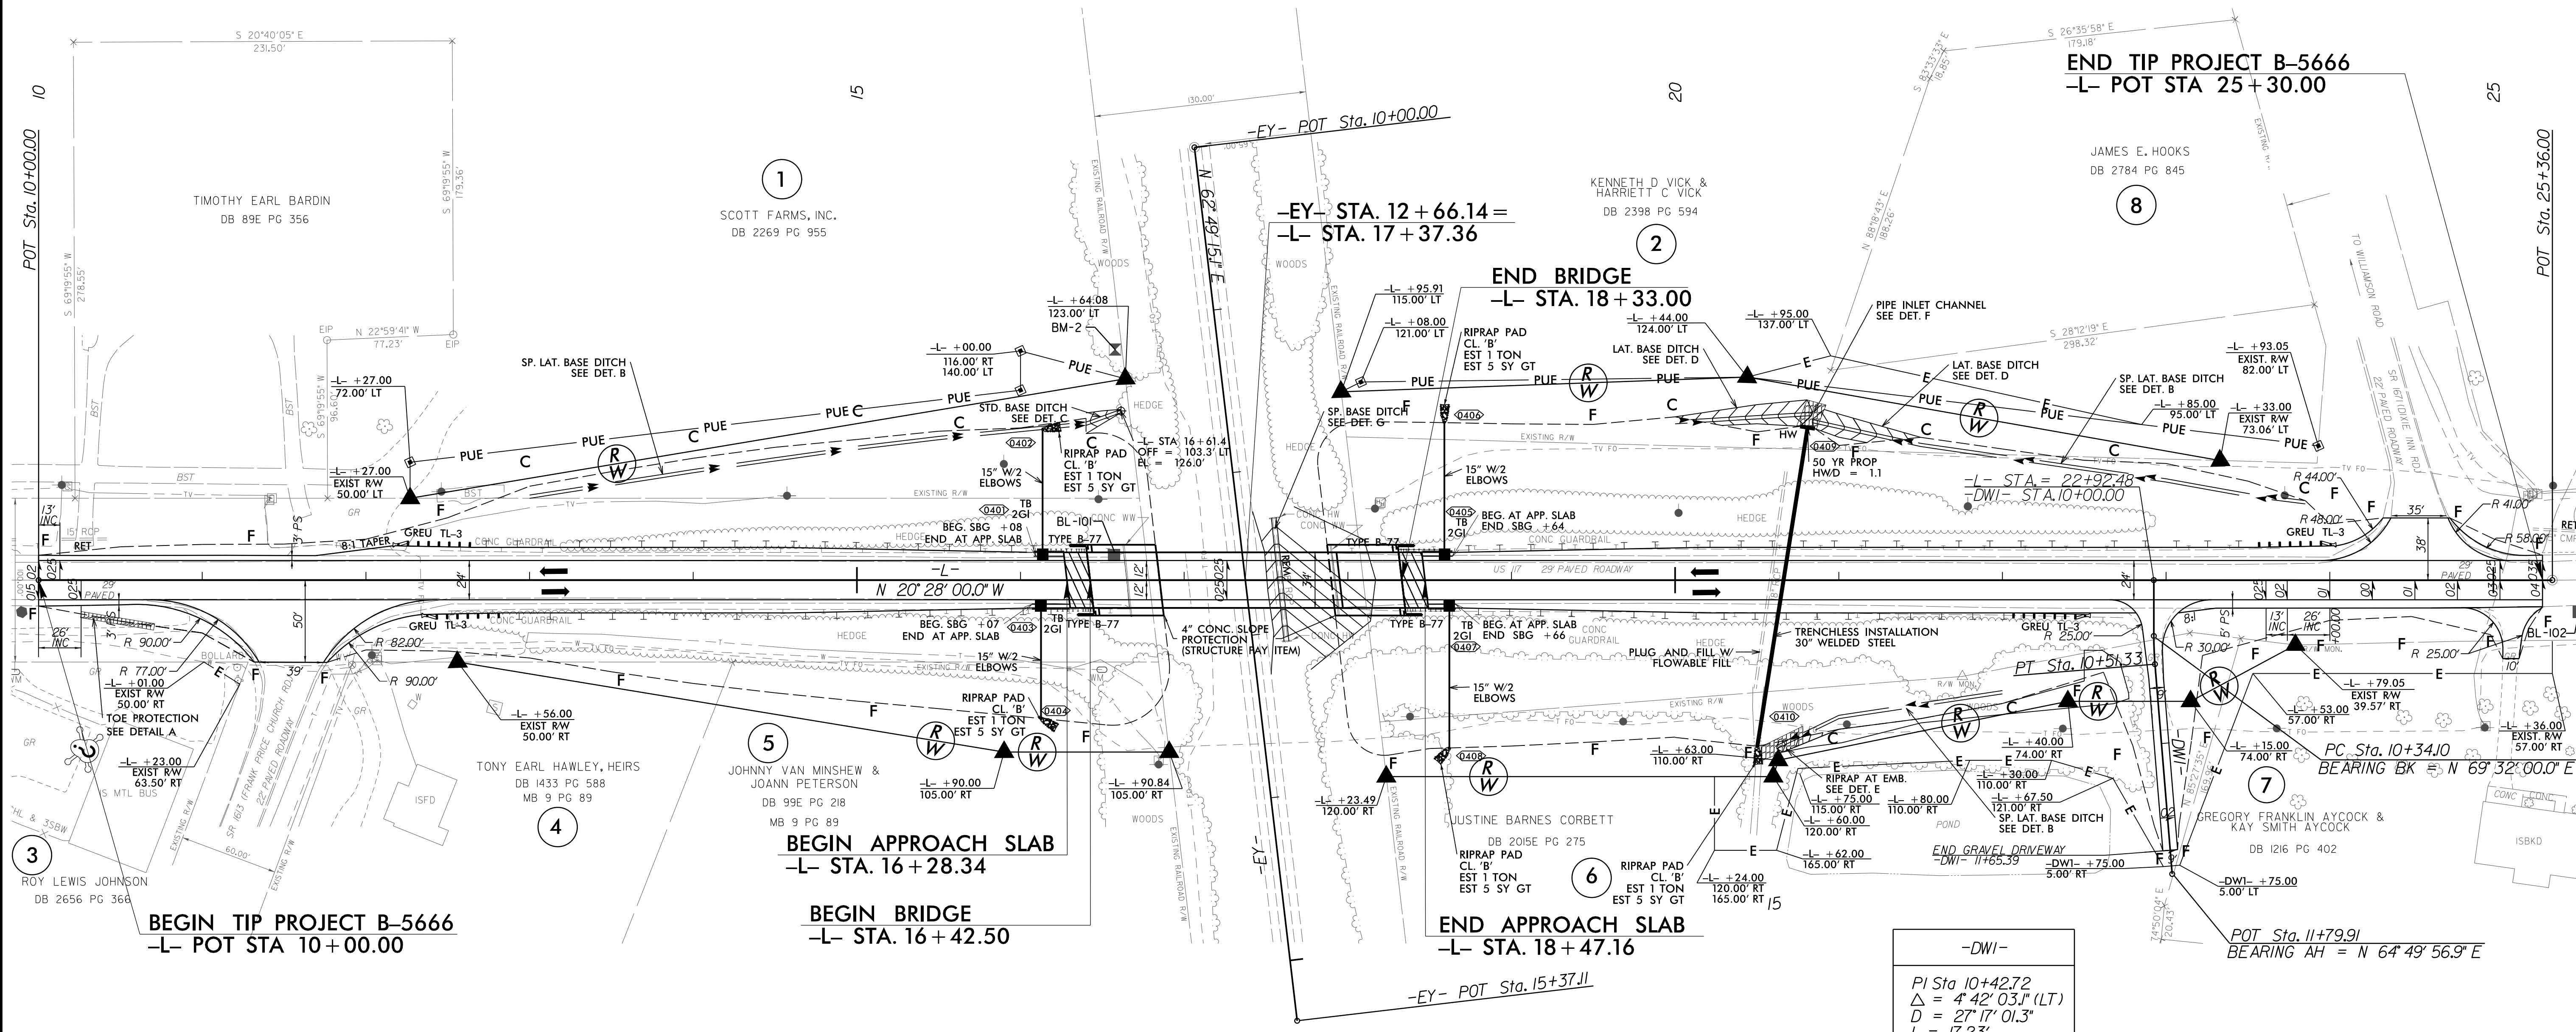

-DWI-
PI Sta. 10+42.72
Δ = 4' 42" 03.1" (LT)
D = 27' 17" 01.3"
L = 17.23'
T = 8.62'
R = 210.00'

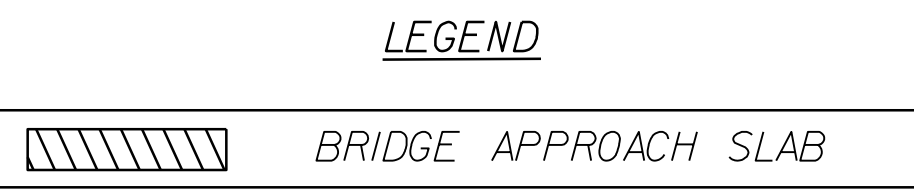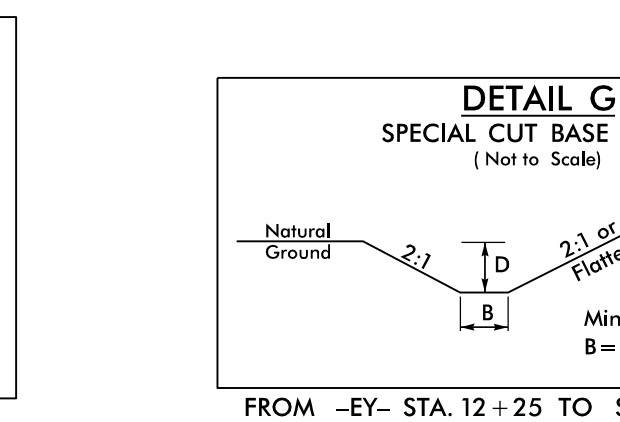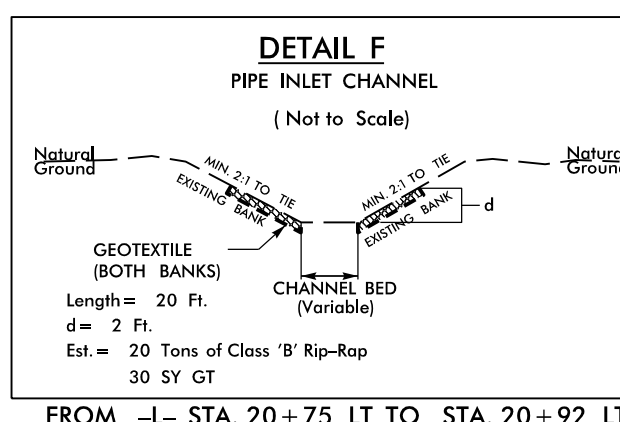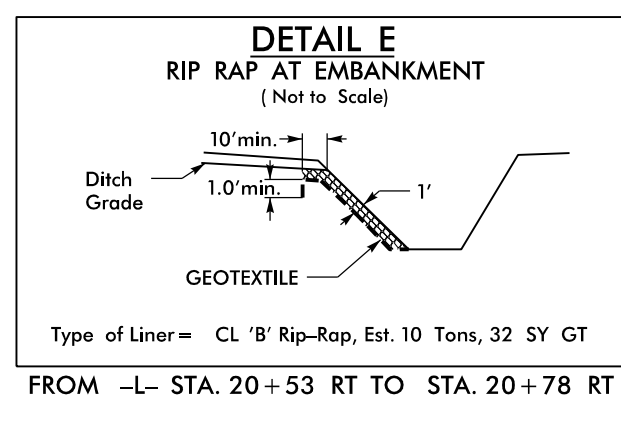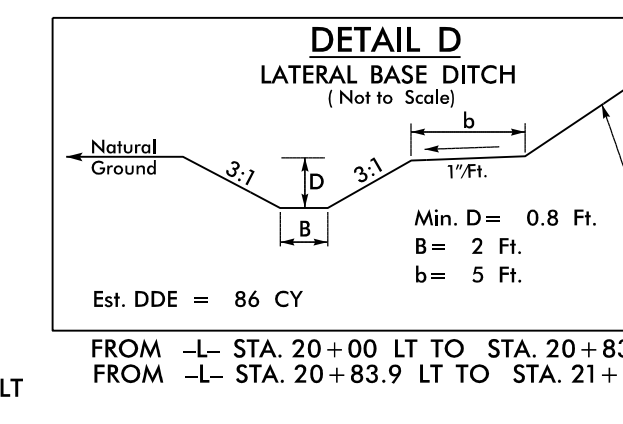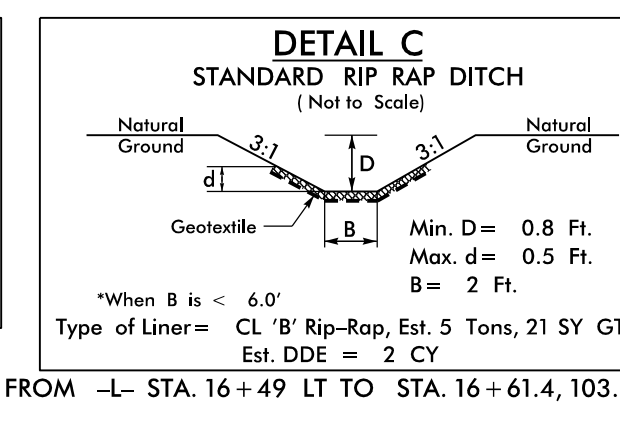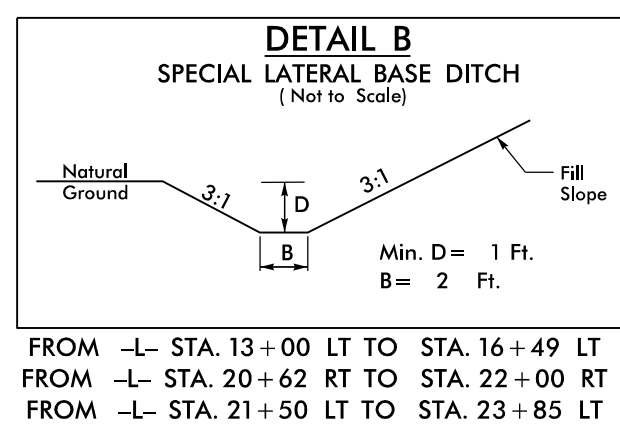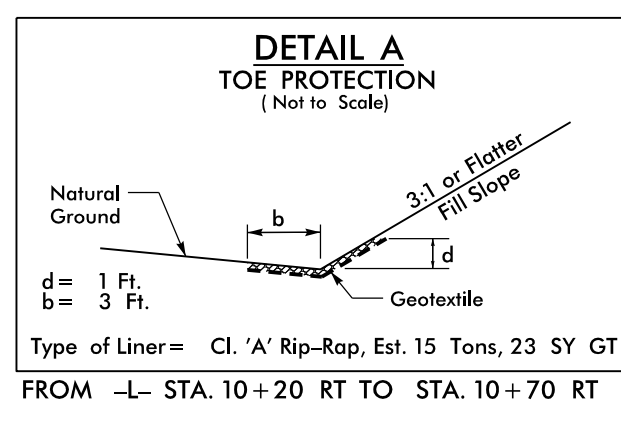

FOR BRIDGE SEE SHEETS, S-1 TO S-30
FOR -L- PROFILE SEE SHEET 5
FOR -DWI- PROFILE SEE SHEET 5