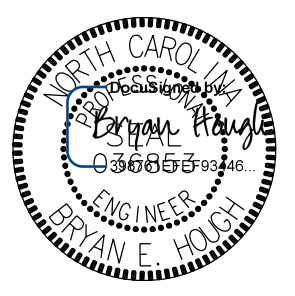



| | |
|---|---------------------|
| PROJ. REFERENCE NO. B-5666 | SHEET NO. SIGN-1 |
| APPROVED: _____ | |
| DATE: 5/7/2020 | |
| SEAL  | |
|  KCI <small>Engineers • Planners • Scientists • Construction Managers 4601 Six Forks Road, Landmark Center II, Suite 210 Raleigh, NC 27609-5210 Phone (919) 783-9214 • Fax (919) 783-9266</small> | |

STATE OF NORTH CAROLINA
DIVISION OF HIGHWAYS

SIGNING PLAN

WILSON COUNTY

**LOCATION: BRIDGE NO. 47 OVER SEABOARD COAST LINE RAILROAD
ON US 117**

TIP PROJECT: B-5666

SUMMARY OF QUANTITIES

| ITEM NO. | | ITEM DESCRIPTION | QUANTITY | UNIT |
|--------------|-----------|---|----------|------|
| DESC. NO. | SECT. NO. | | | |
| 4072000000-E | 903 | SUPPORTS, 3-LB STEEL U-CHANNEL | 120 | LF. |
| 4102000000-N | 904 | SIGN ERECTION, TYPE E | 4 | EA. |
| 4108000000-N | 904 | SIGN ERECTION, TYPE F | 1 | EA. |
| 4116100000-N | 904 | SIGN ERECTION, RELOCATE TYPE E (GROUND MOUNTED) | 3 | EA. |
| 4155000000-N | 907 | DISPOSAL OF SIGN SYSTEM, U-CHANNEL | 5 | EA. |
| 4192000000-N | 907 | DISPOSAL OF SUPPORT, U-CHANNEL | 3 | EA. |

GENERAL NOTES

- SIGNS FURNISHED BY STATE.
- CONFIRM IN WRITING AT LEAST 4 MONTHS IN ADVANCE THE ACTUAL DATE THE DEPARTMENT FURNISHED SIGNS WILL BE REQUIRED.
- ALL TYPE 'D' SIGNS SHALL BE MOUNTED ON TWO U-CHANNEL POSTS UNLESS OTHERWISE INDICATED ON THE PLANS.
- ALL EXISTING SIGNS ON "U" CHANNEL POST WITHIN THE PROJECT LIMITS SHALL BE REMOVED AND DISPOSED OF UNLESS OTHERWISE NOTED ON PLANS.
- WHEN EXISTING SIGNS ARE REMOVED AND INSTALLED ON NEW SUPPORTS, THE RE-ERECTION SHALL IMMEDIATELY FOLLOW THE REMOVAL.
- SEE ROADWAY PLANS FOR GUARD/GUIDE RAIL DETAILS.

ROADWAY STANDARD DRAWING

THE FOLLOWING ROADWAY STANDARDS AS APPEAR IN "ROADWAY STANDARD DRAWINGS" - N.C. DEPARTMENT OF TRANSPORTATION - RALEIGH, N.C., DATED JANUARY 2018 ARE APPLICABLE TO THIS PROJECT AND BY REFERENCE HEREBY ARE CONSIDERED A PART OF THESE PLANS:

| STD. NO. | TITLE |
|----------|--|
| 904.10 | ORIENTATION OF GROUND MOUNTED SIGNS |
| 904.50 | MOUNTING OF TYPE 'D', 'E' AND 'F' SIGNS ON 'U' CHANNEL POSTS |

INDEX

| SHEET NO. | DESCRIPTION |
|-----------|-----------------------------|
| SIGN-1 | TITLE SHEET |
| SIGN-3 | TYPE "E" & "F" SIGNS |
| SIGN-4 | EXISTING AND PROPOSED SIGNS |

07-MAY-2020 13:35
K:\2018\20180104\5.22 B-5666\Traffic\TrafficControl\TCP\B56666-SGN_01.dgn
\$\$\$\$\$USERNAME\$\$\$\$\$