

PROJ. REFERENCE NO.	SHEET NO.
B-5666	SIGN-3

**401** QUANTITY REQ'D   2  



R2-1  
24" X 30"

ONE "U" POST PER SIGN


**402** QUANTITY REQ'D   1  



W8-13  
36" X 36"

ONE "U" POST PER SIGN

**403** QUANTITY REQ'D   1  

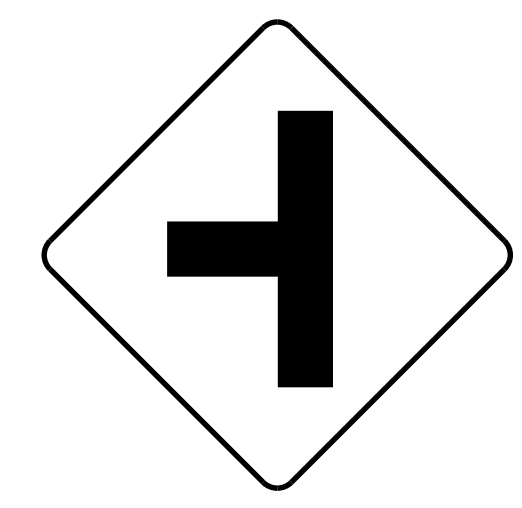

W2-2  
48" X 48"

ONE "U" POST PER SIGN

**404** QUANTITY REQ'D   1  



W13-1P  
24" X 24"

MOUNT BELOW SIGN 403  
IN 1 INSTALLATION

**501** QUANTITY REQ'D   1  



M3-1  
24" X 12"

M1-4  
36" X 36"


ONE "U" POST PER SIGN

3/30/2020  
M:\2018\2518101945\22 B-5666\Traffic\TrafficControl\TCP\B5666\_SGNL\_03.dgn  
User: bryan.hough


**KCI** Engineers • Planners • Scientists • Construction Managers  
4505 Falls of Neuse Road, Suite 400  
Raleigh, NC 27609-4270  
Phone (919) 783-9214 • Fax (919) 783-9266

APPROVED: \_\_\_\_\_  
DATE: 5/7/2020

SEAL

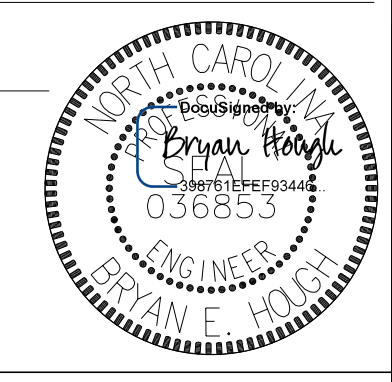

**DOCUMENT NOT CONSIDERED FINAL  
UNLESS ALL SIGNATURES COMPLETED**

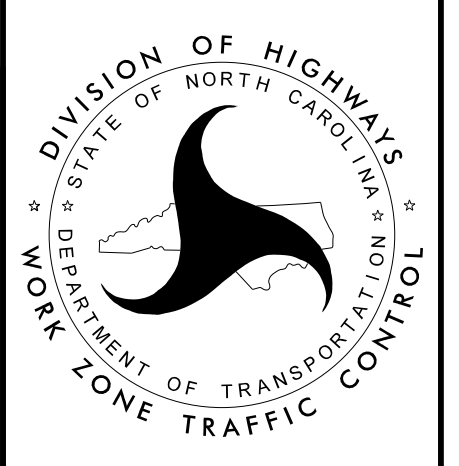

**TYPE "E" & "F"  
SIGNS**