
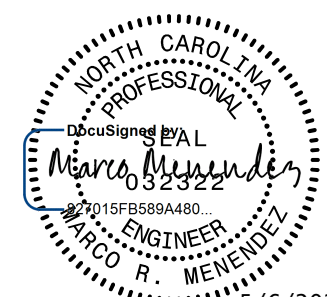


PROJECT REFERENCE NO.	SHEET NO.
B-5666	UC-4
DESIGNED BY: DK	
DRAWN BY: CS	
CHECKED BY: MM	
APPROVED BY:	
REVISED:	5/6/2020
NORTH CAROLINA DEPARTMENT OF TRANSPORTATION	UTILITY CONSTRUCTION PLANS ONLY
UTILITIES ENGINEERING SEC. PHONE: (919) 707-6690 FAX: (919) 250-4151	Engineers • Planners • Scientists • Construction Managers 4809 Falls of Neuse Road, Suite 400 Raleigh, NC 27609 Phone (919) 783-9214 • Fax (919) 783-9266 License No. C-764

UTILITY CONSTRUCTION
DOCUMENT NOT CONSIDERED FINAL
UNLESS ALL SIGNATURES COMPLETED

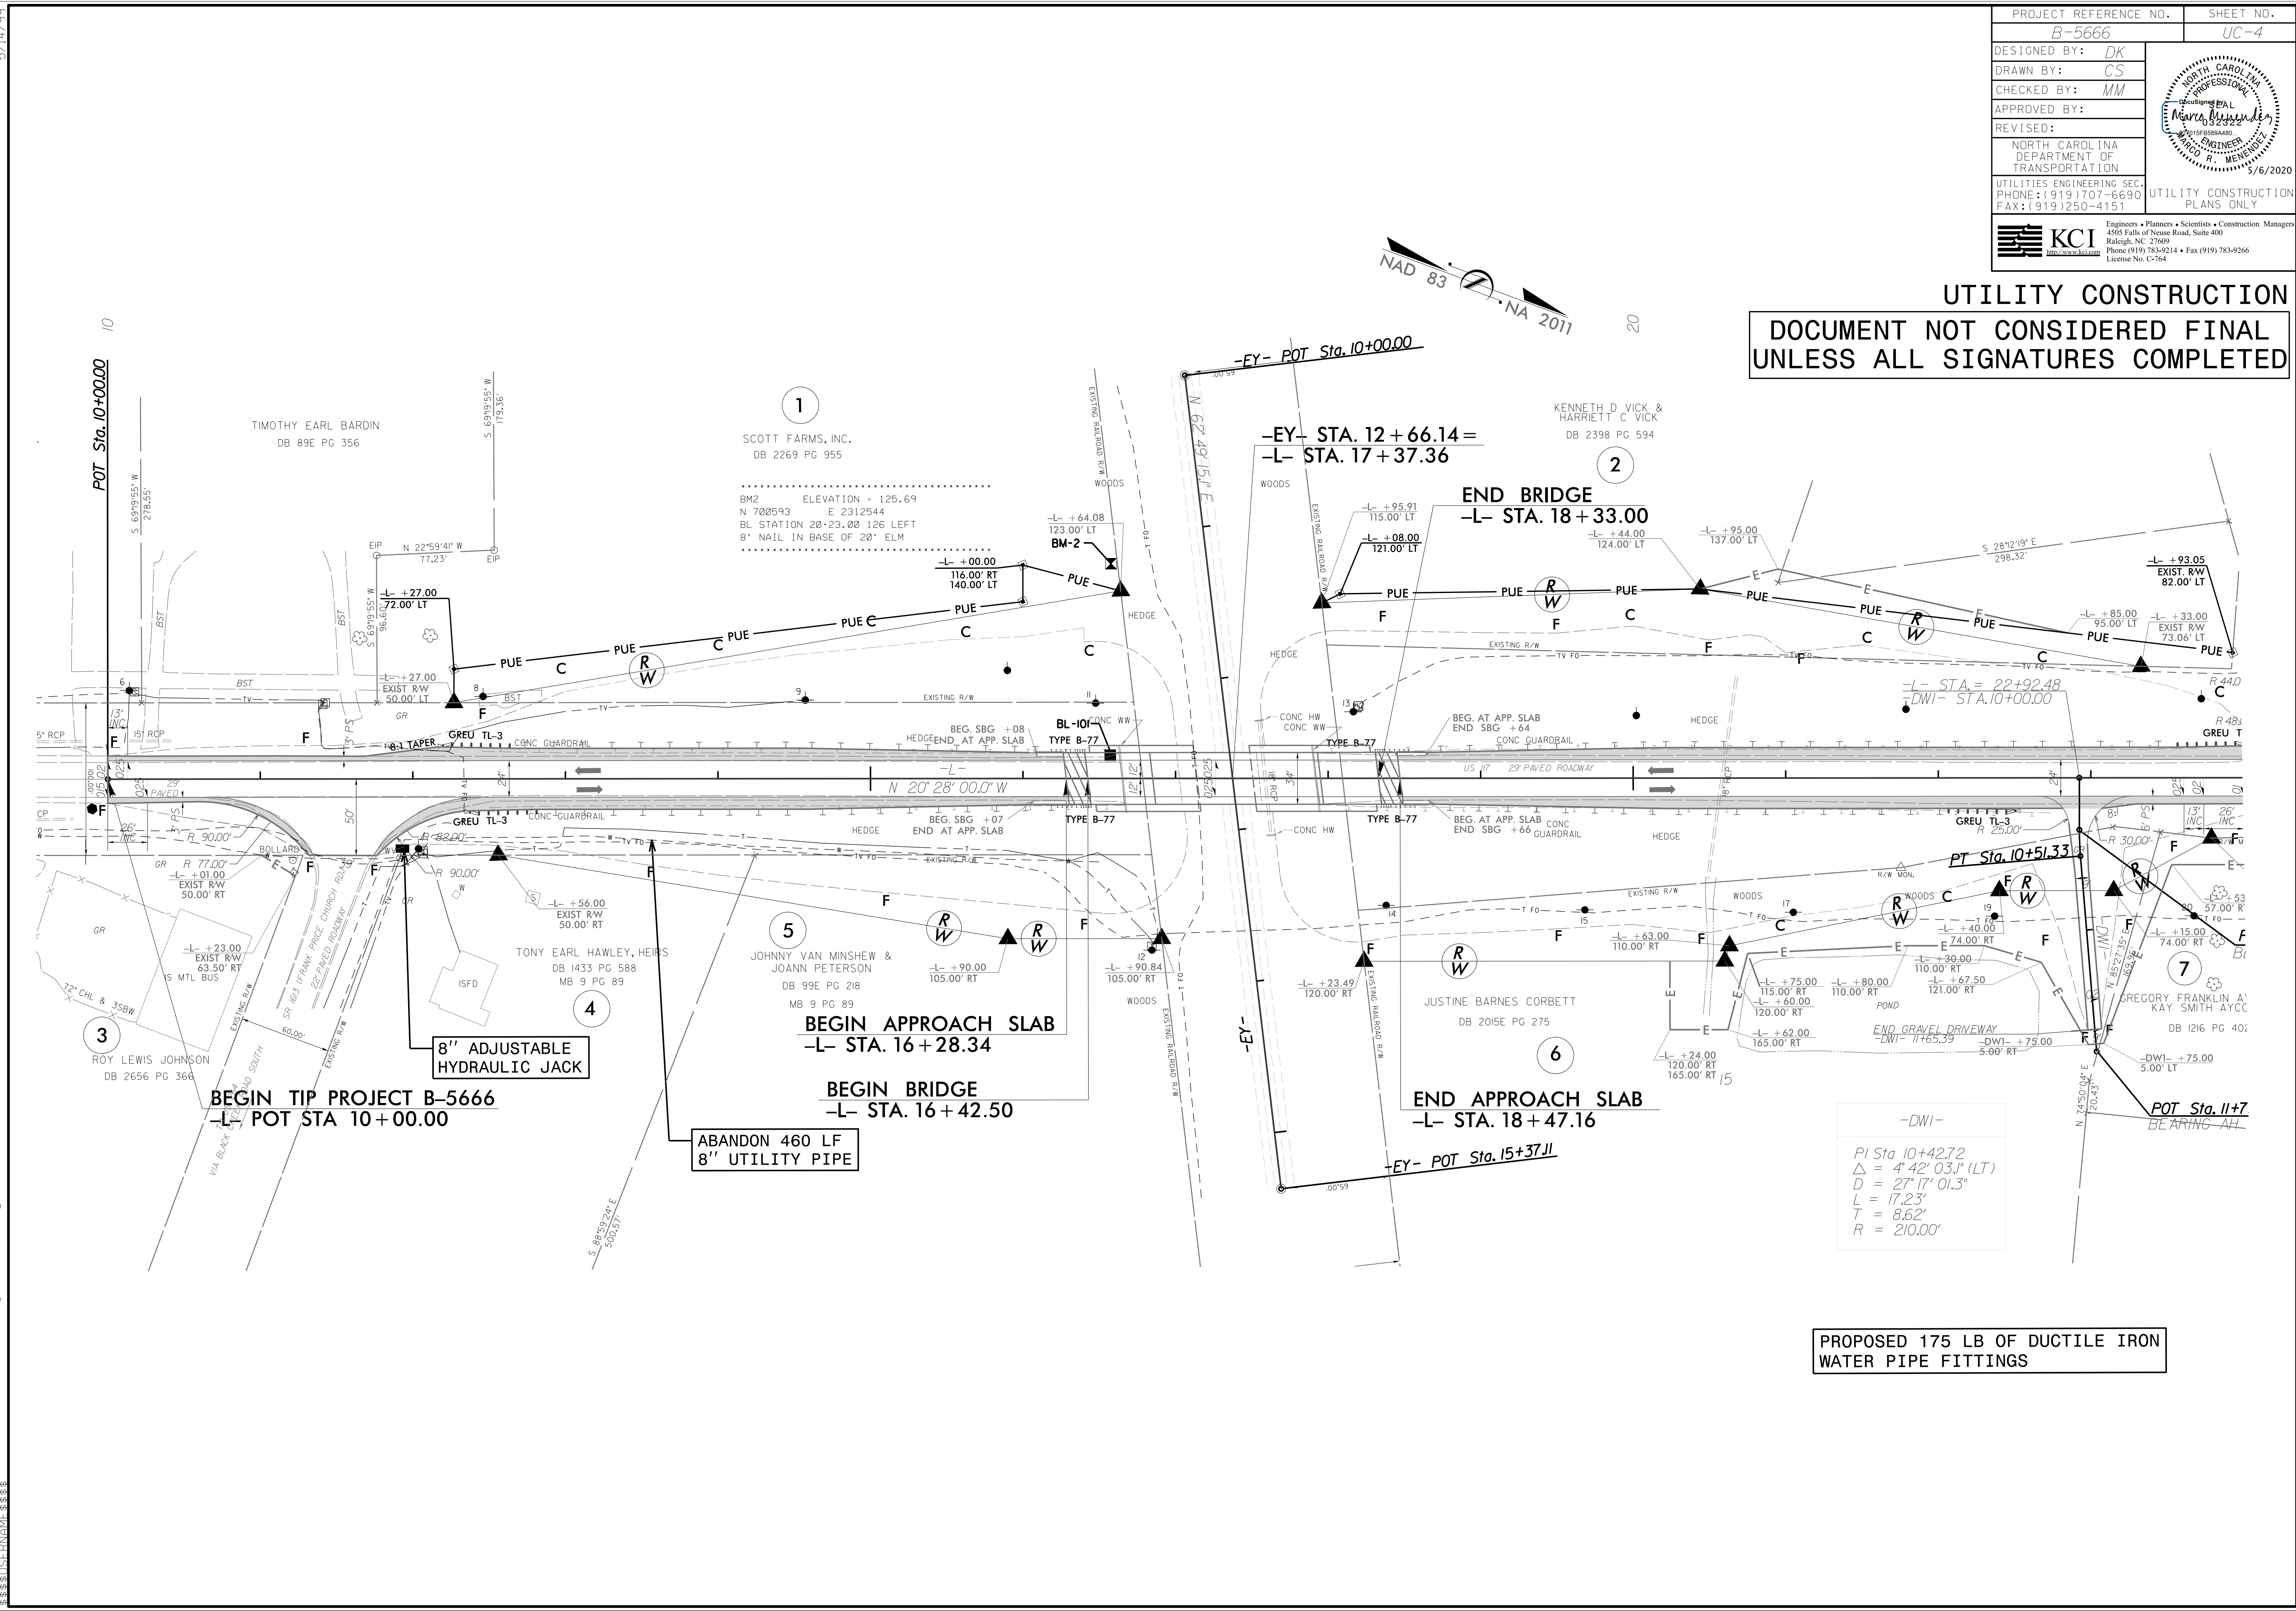

-DWI-

PI Sta 10+42.72
Δ = 4° 42' 03.1" (LT)
D = 27' 17" 01.3"
L = 17.23'
T = 8.62'
R = 210.00'

PROPOSED 175 LB OF DUCTILE IRON
WATER PIPE FITTINGS

5/14/2020 10:37 AM C:\Users\psh\dgn\Projects\B5666\UC04\UC04.dwg
 05-MAY-2020 10:37 AM C:\Users\psh\dgn\Projects\B5666\UC04\UC04.dwg
 05-MAY-2020 10:37 AM C:\Users\psh\dgn\Projects\B5666\UC04\UC04.dwg
 05-MAY-2020 10:37 AM C:\Users\psh\dgn\Projects\B5666\UC04\UC04.dwg