



6/23/16

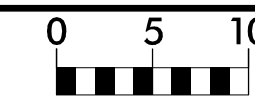

PROJ. REFERENCE NO.
B-5666

SHEET NO.
X-1

150 140 130 120 110 100 90 80 70 60 50 40 30 20 10 0 10 20 30 40 50 60 70 80 90 100 110 120 130 140 150

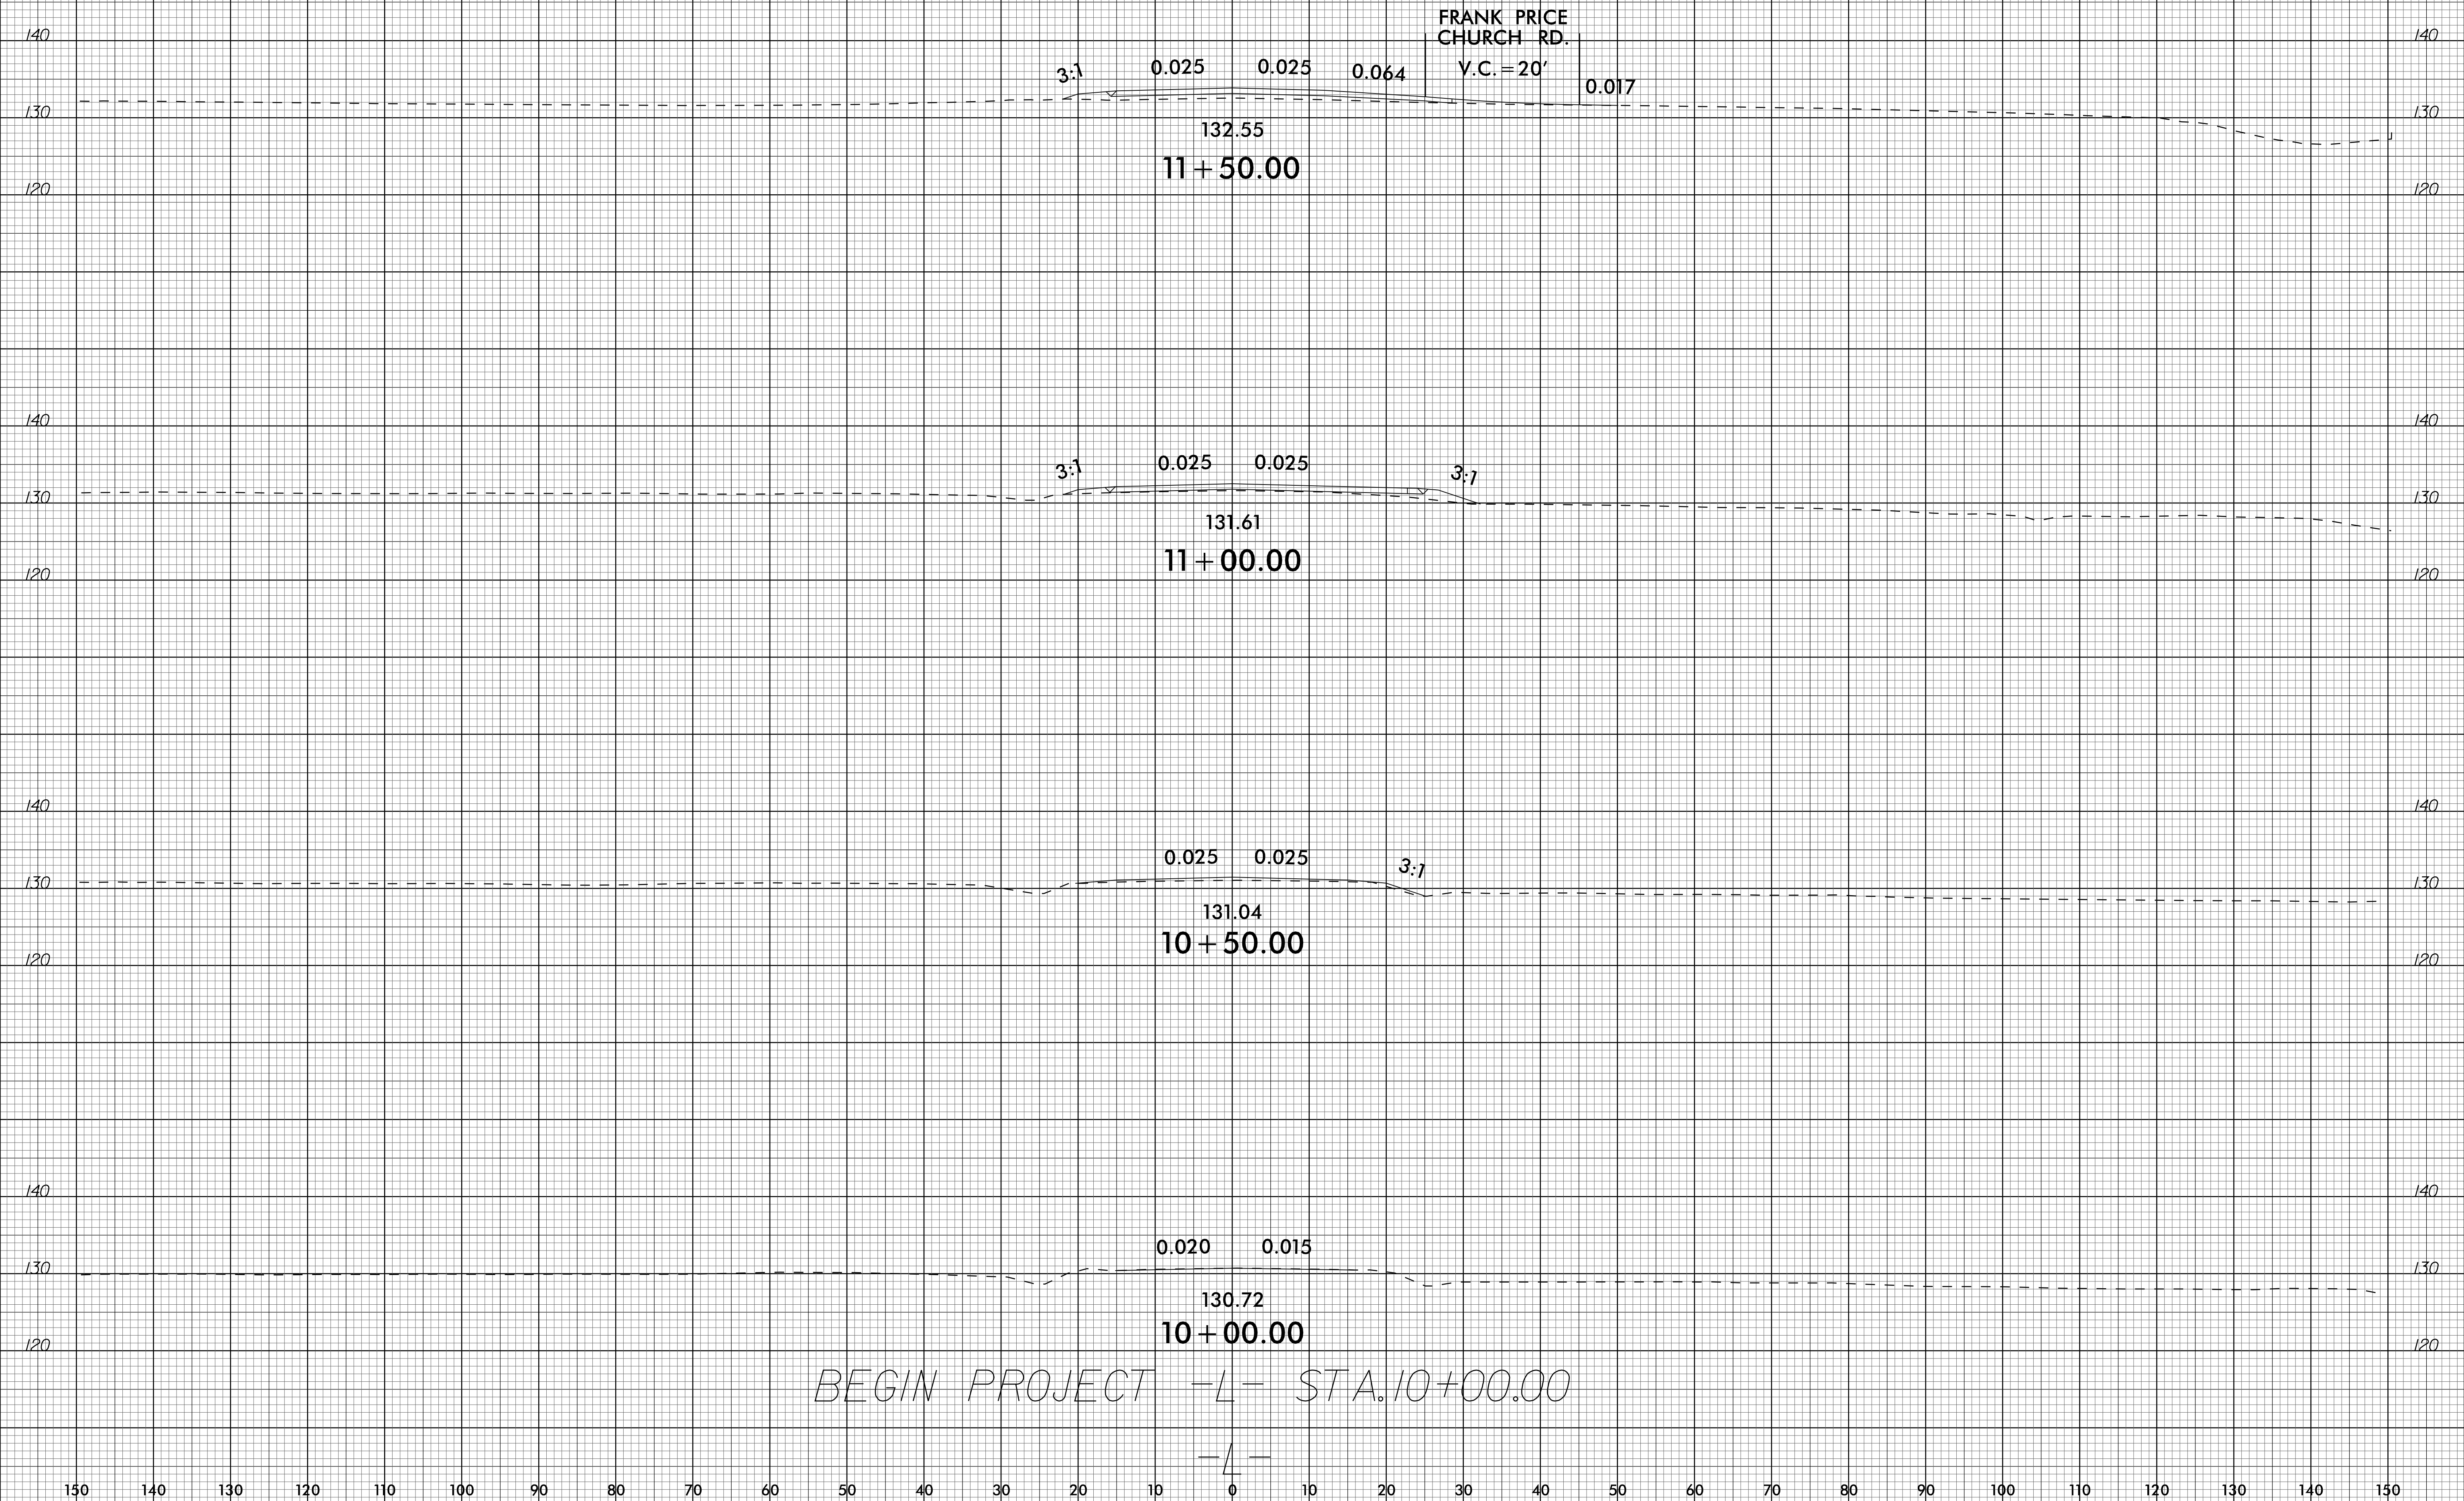

FRANK PRICE
CHURCH RD.
Y.C. = 20'

3:1 0.025 0.025 0.064 0.017

132.55
11 + 50.00

3:1 0.025 0.025 3:1

131.61
11 + 00.00

0.025 0.025 3:1

131.04
10 + 50.00

0.020 0.015

130.72
10 + 00.00

BEGIN PROJECT -L- STA. 10+00.00

150 140 130 120 110 100 90 80 70 60 50 40 30 20 10 0 10 20 30 40 50 60 70 80 90 100 110 120 130 140 150

07-APR-2020 13:28
\\s01r1\work\180145_22 B-5666\Roadway\Corridor Modeling\B-5666_Rdy_xpl.dgn