



6/23/16

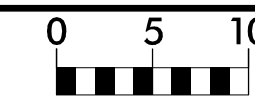

PROJ. REFERENCE NO.
B-5666

SHEET NO.
X-2

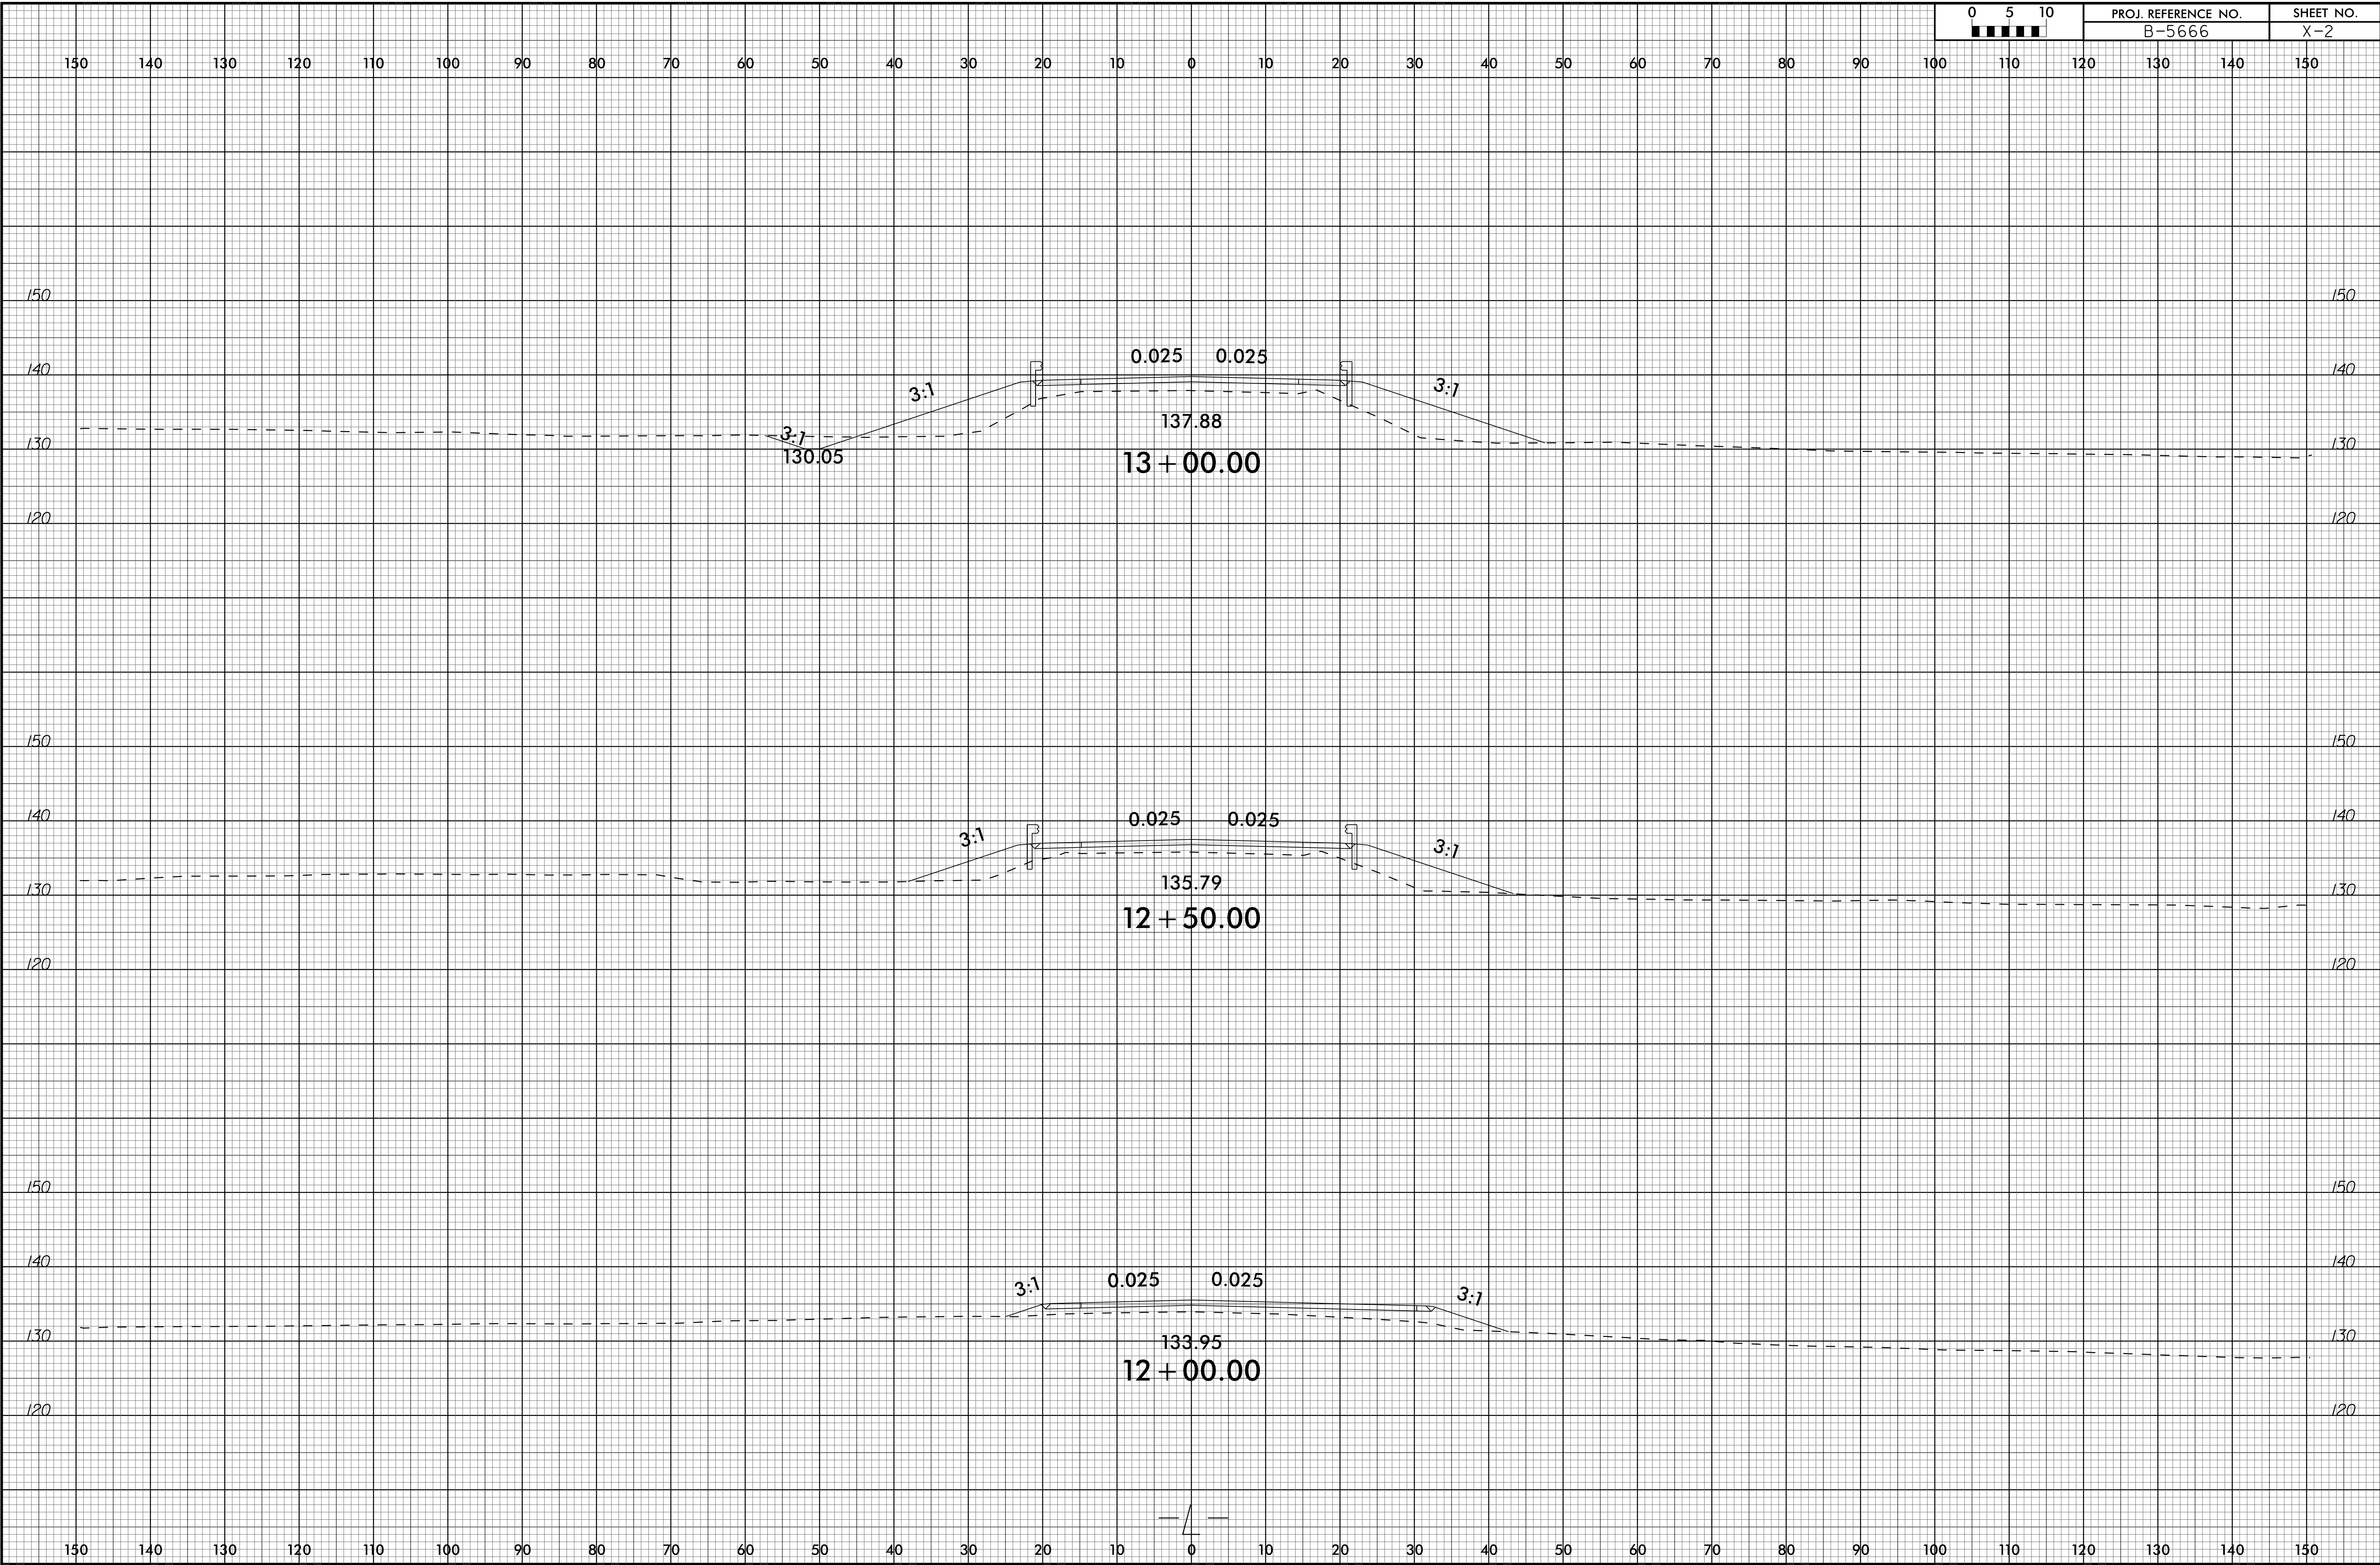

07-APR-2020 13:28
 \\s0181\1\10014522 B-5666\Roadway\Corridor-Modeling\B-5666_Rdy_xpl.dgn
 3:30:38