



6/23/16

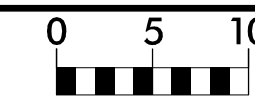

PROJ. REFERENCE NO.	SHEET NO.
B-5666	X-3

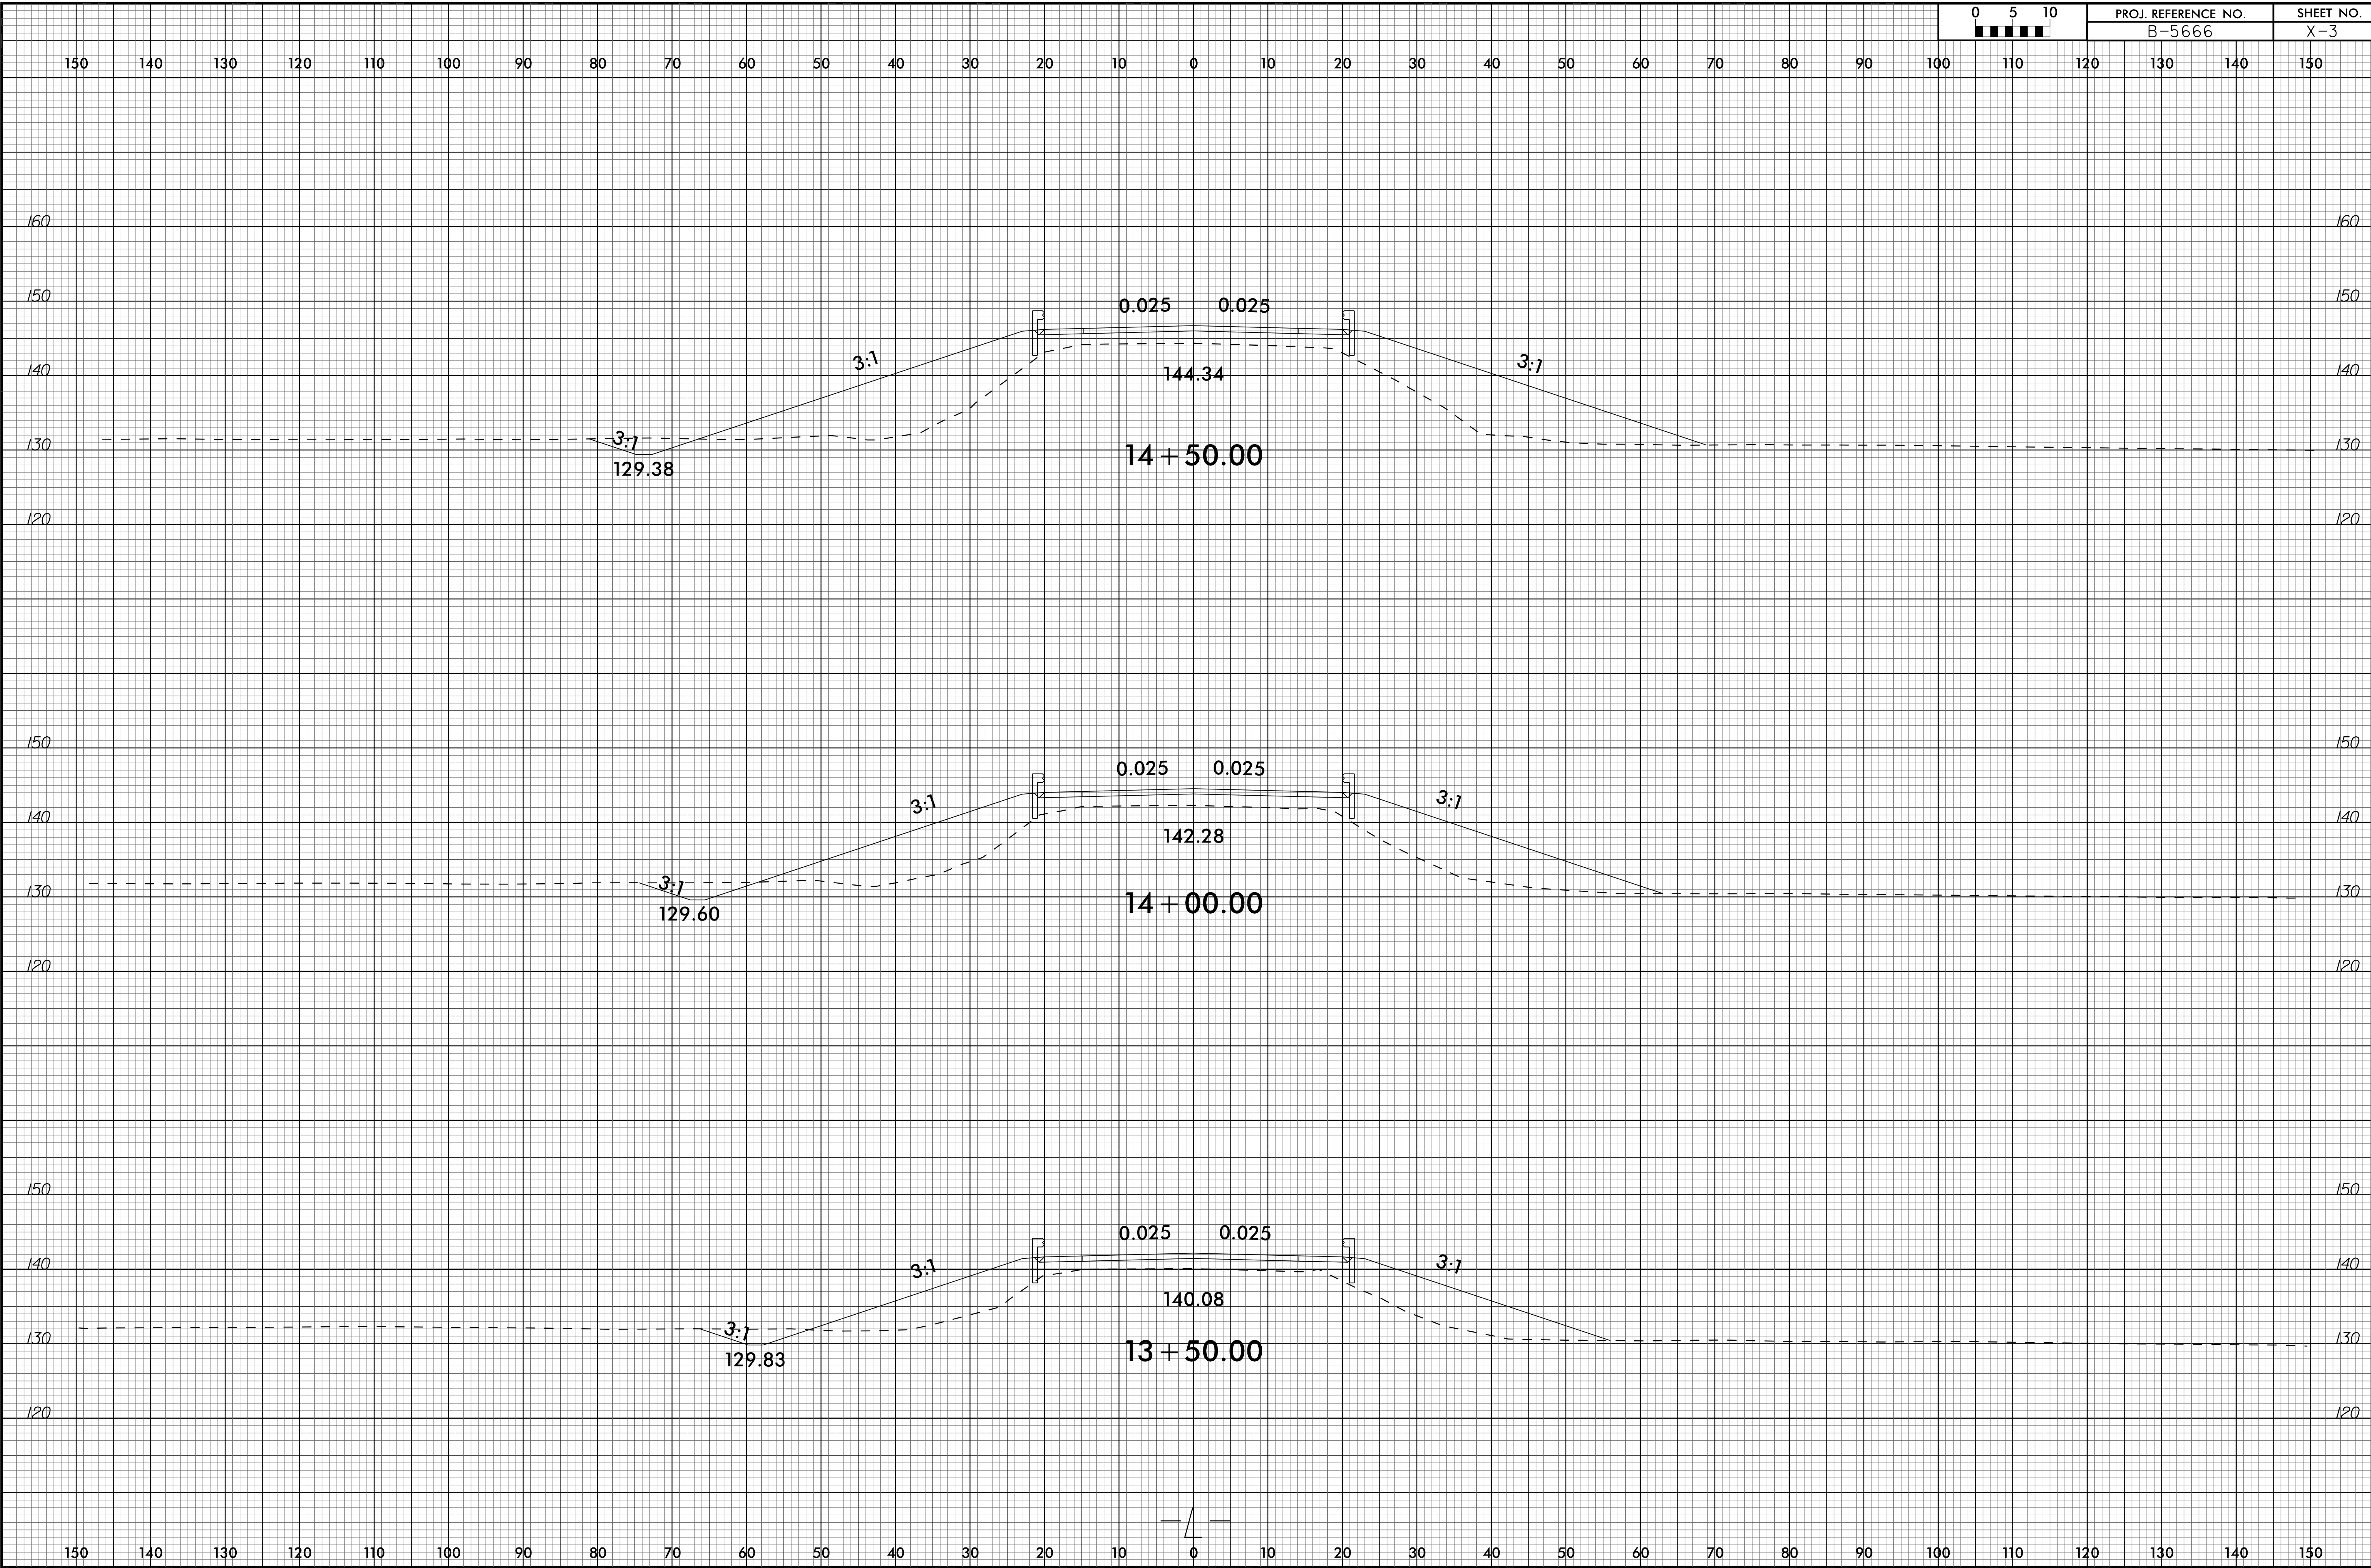

07-APR-2020 13:28
 \\s01r1\work\180145_22 B-5666\Roadway\Corridor Modeling\B-5666_Rdy_xpl.dgn
 3:30:38