



6/23/16

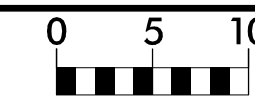

PROJ. REFERENCE NO.	SHEET NO.
B-5666	X-9

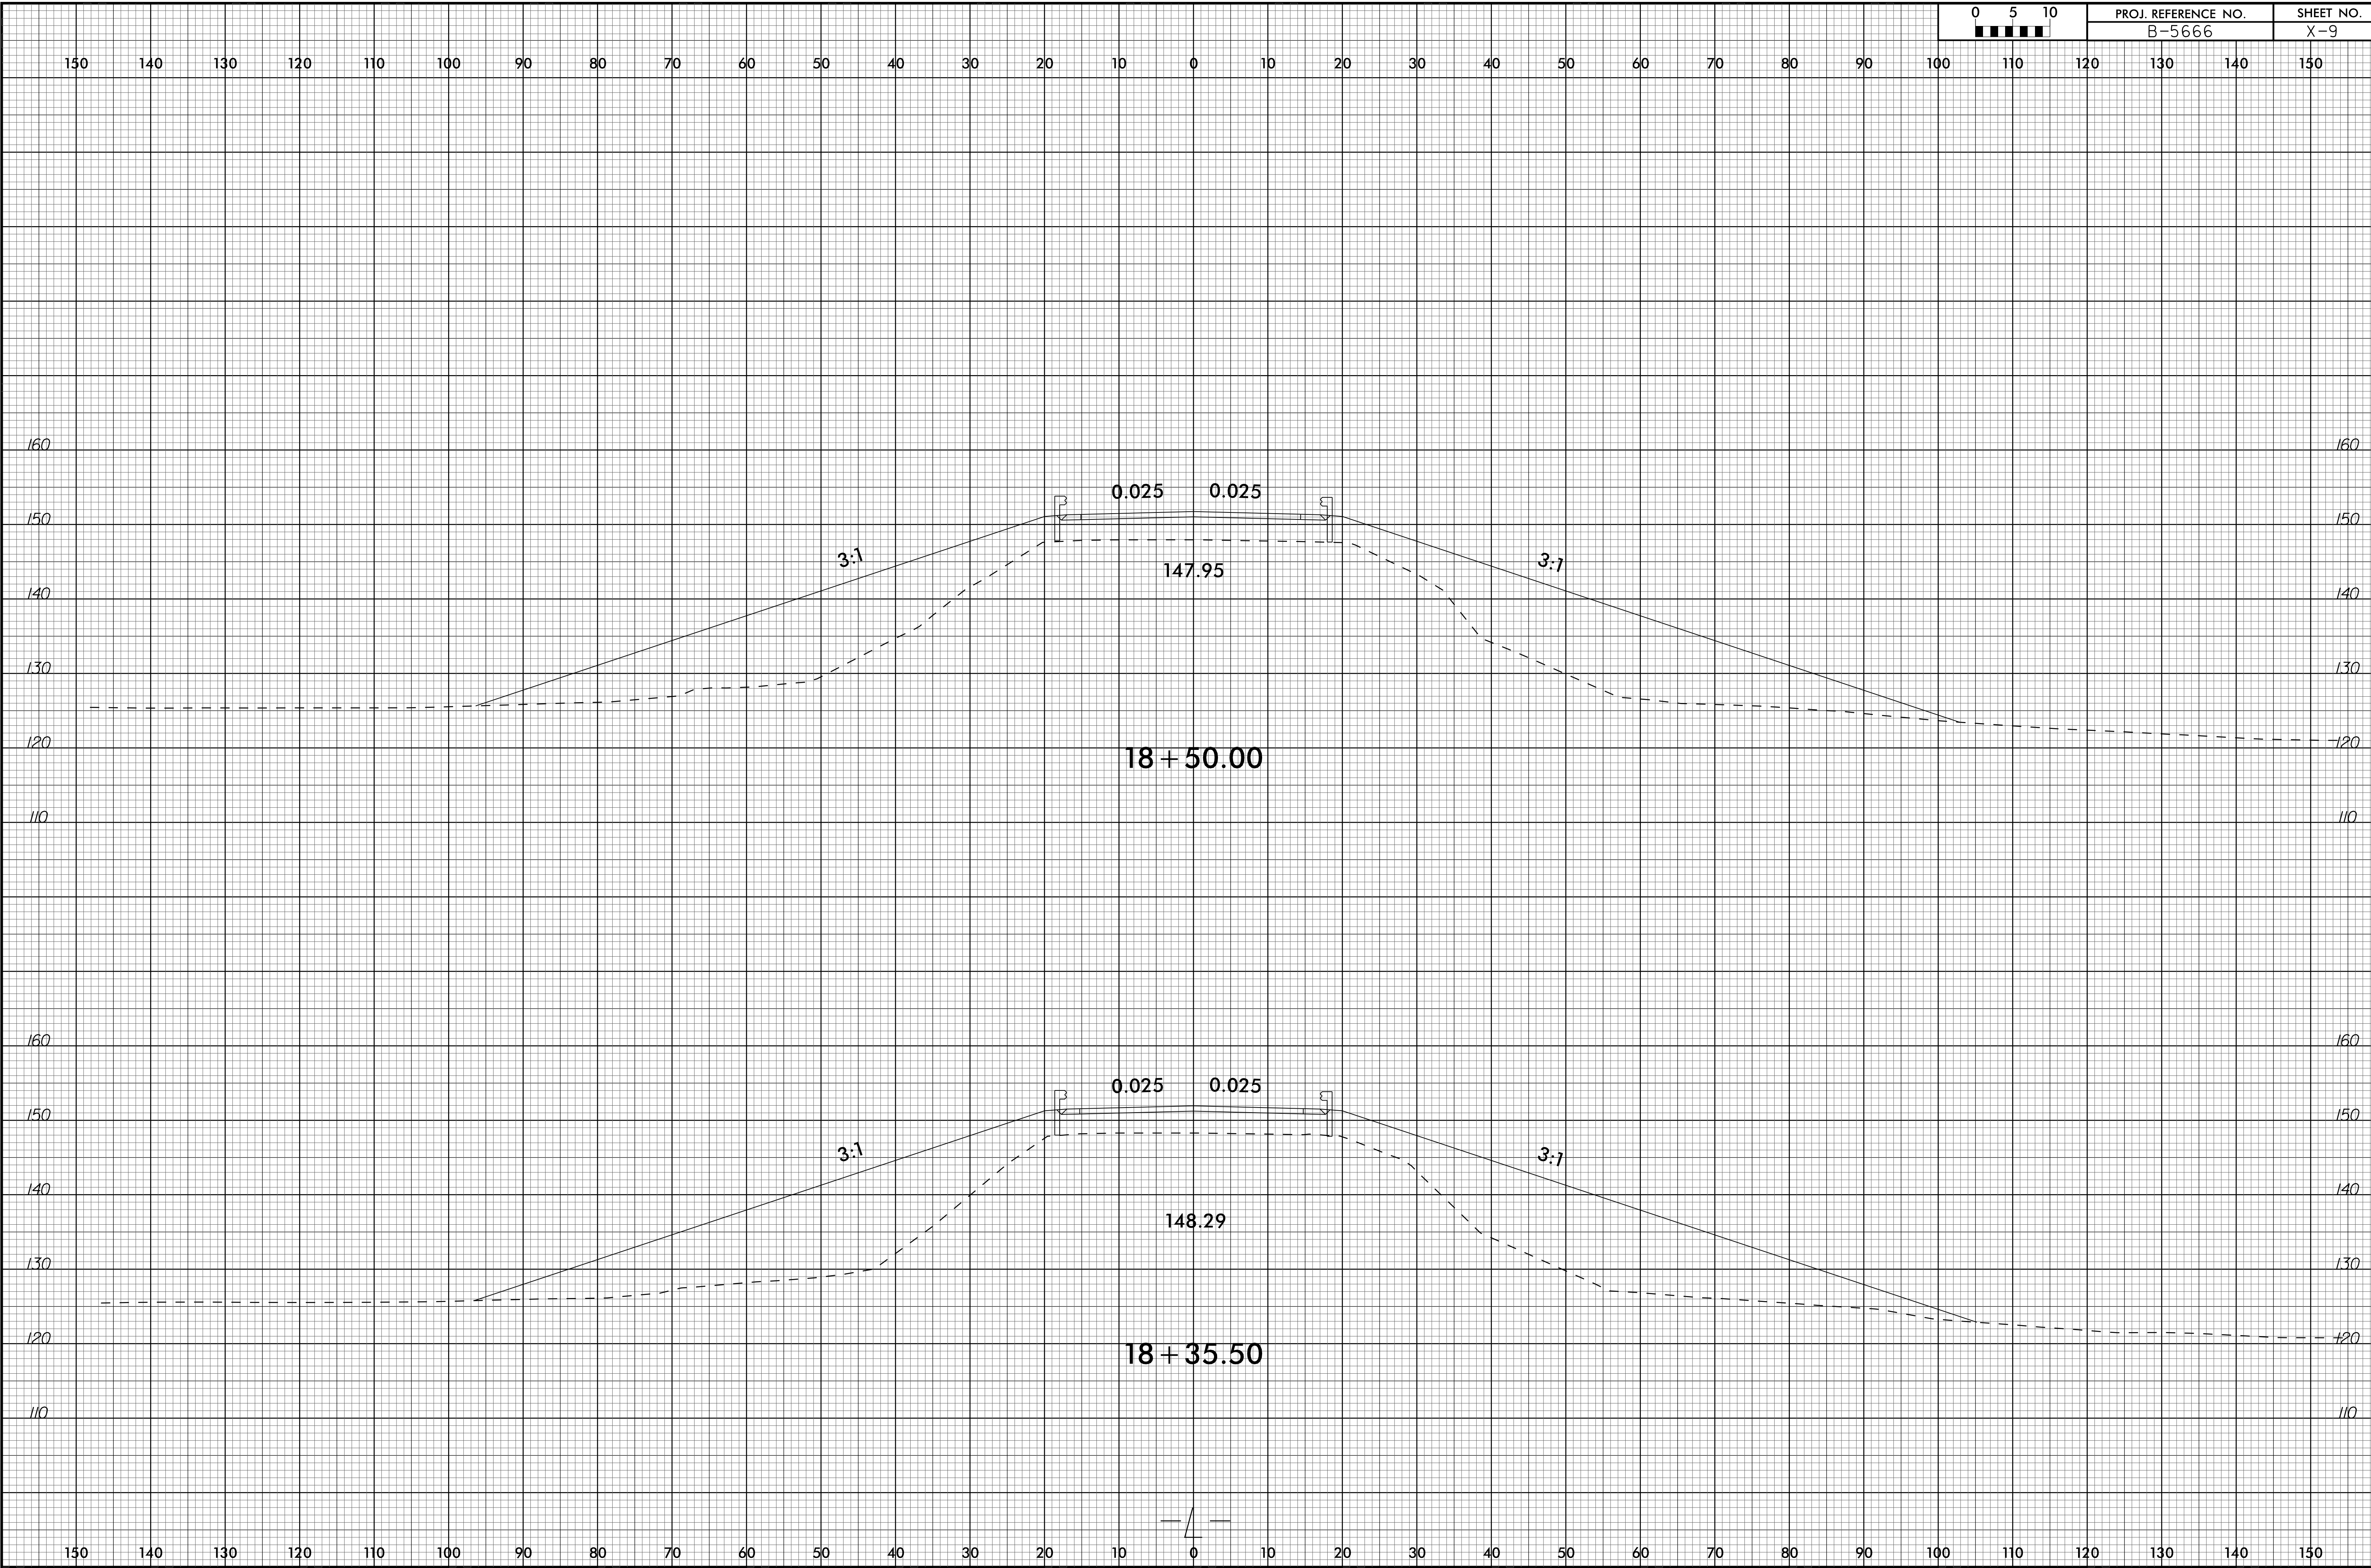

07-APR-2020 13:28
 \\s:\018\180145\22 B-5666\Roadway\CorridorModeling\B-5666_Rdy_xpl.dgn
 3:30:38