



KCI JOB NO: 251801945.22

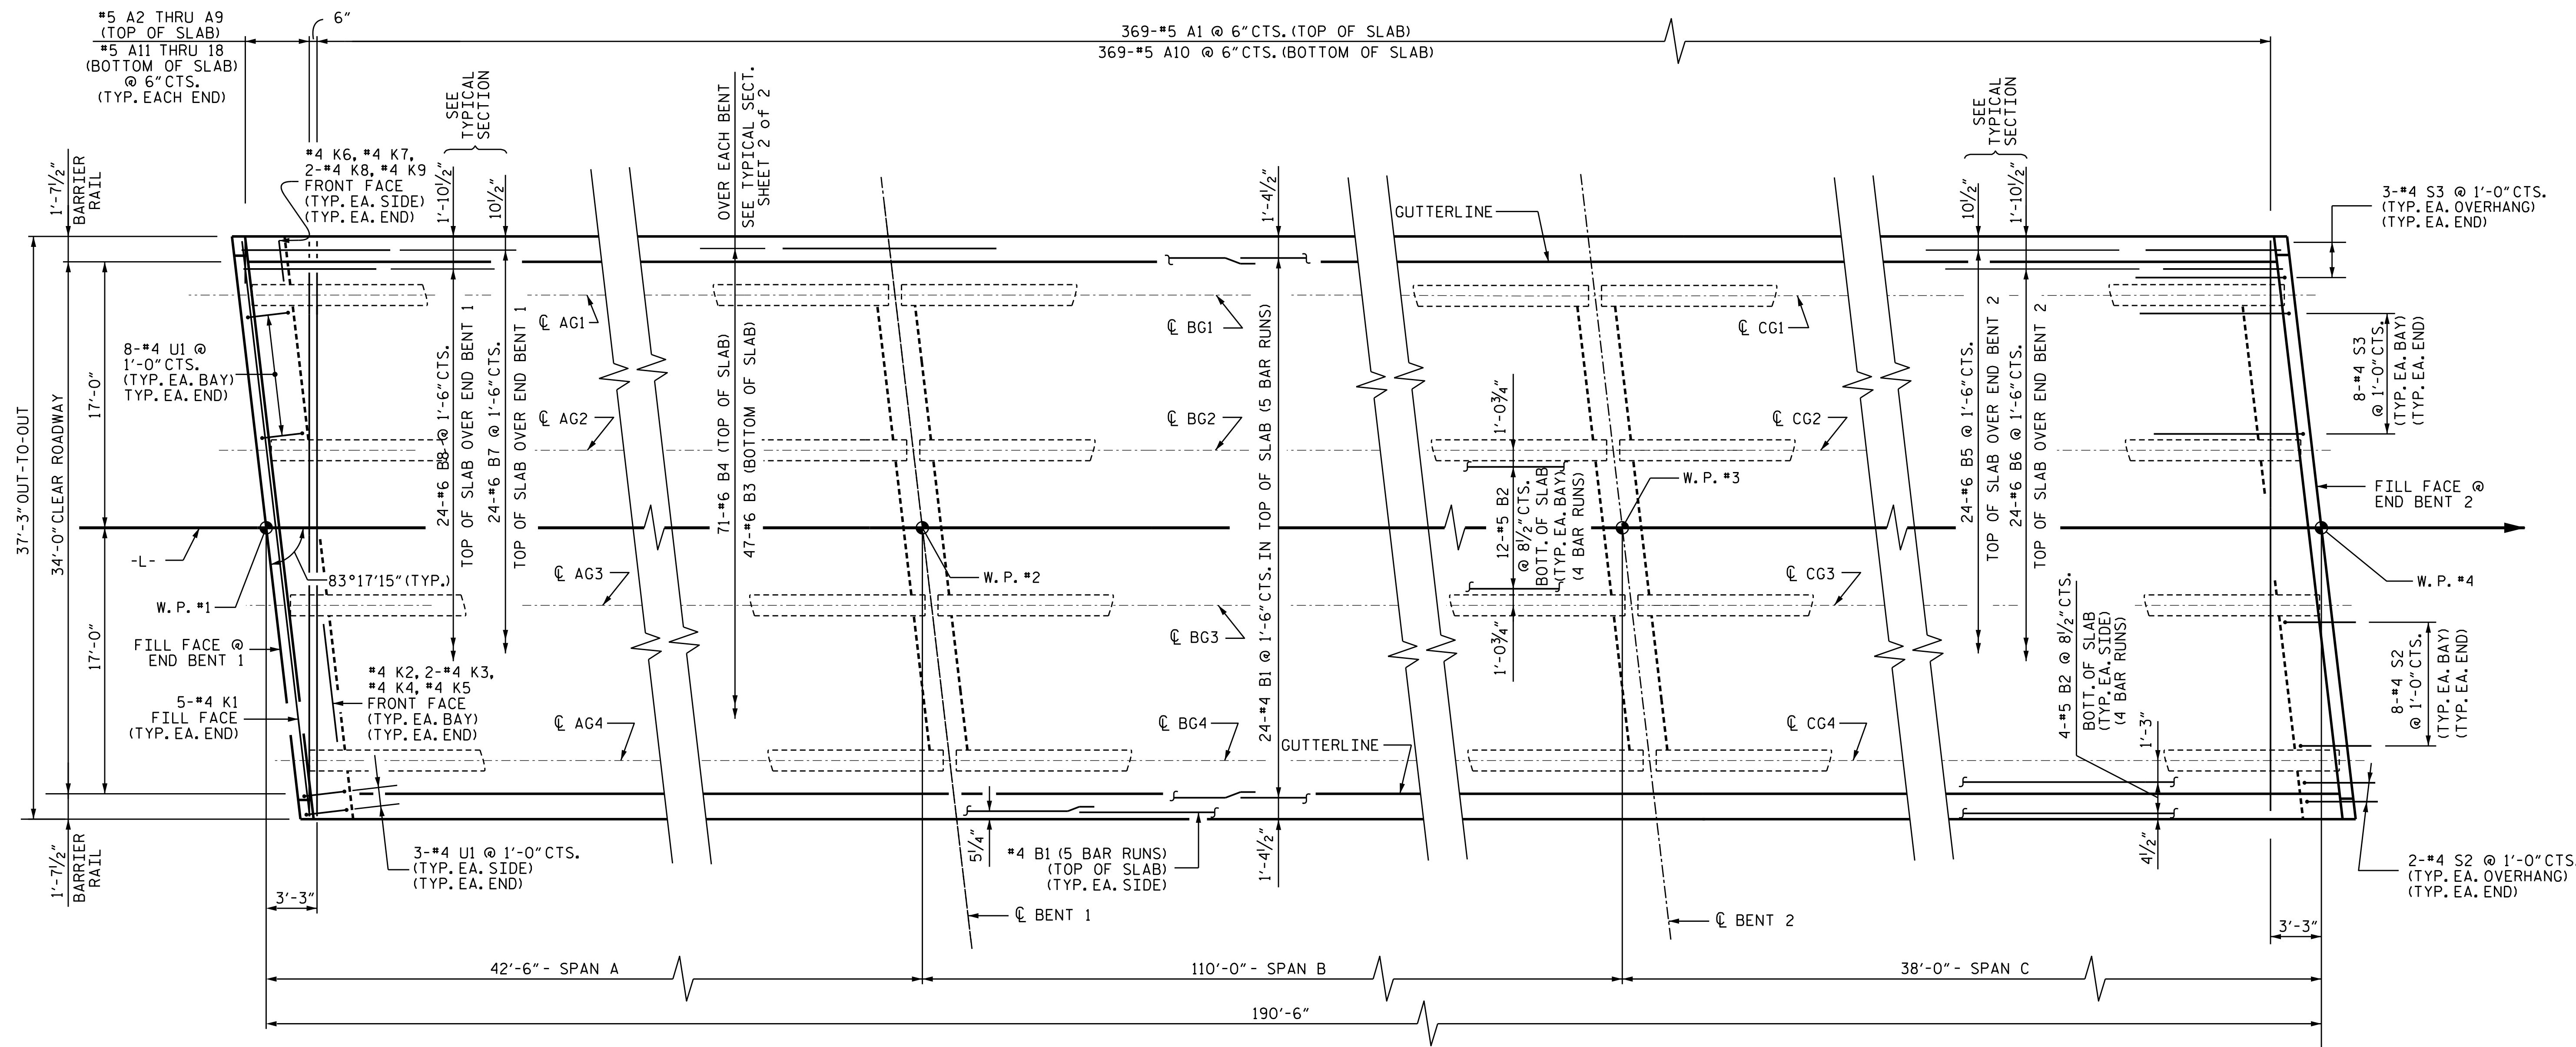

PLAN - SPAN A, B & C

SEE SUPERSTRUCTURE BILL OF MATERIAL FOR REINFORCING SPLICE LENGTHS.

PROJECT NO. B-5666
 WILSON COUNTY
 STATION: 17+37.36 -L-

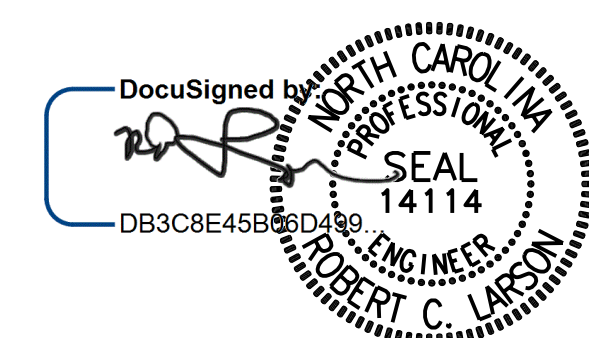

STATE OF NORTH CAROLINA
 DEPARTMENT OF TRANSPORTATION
 RALEIGH
 SUPERSTRUCTURE
 PLAN OF SPANS

DESIGN ENGINEER OF RECORD: DATE: 2/16/2021
 DRAWN BY: A. K. ALLANKI DATE: 10/23/19
 CHECKED BY: R. C. LARSON DATE: 12/15/19

**DOCUMENT NOT CONSIDERED FINAL
 UNLESS ALL SIGNATURES COMPLETED**

ENGINEERS & PLANNERS & SCIENTISTS & CONSTRUCTION MANAGERS LICENSE NUMBER: C-0764
KCI Associates
 of North Carolina, P.A.
 4505 Falls of House Road, Suite 400 Raleigh, NC 27609-6270 Phone: 919-785-9241

REVISIONS				SHEET NO.	
NO.	BY:	DATE:	NO.	BY:	DATE:
1			3		
2			4		

TOTAL SHEETS: 30

2/16/2021