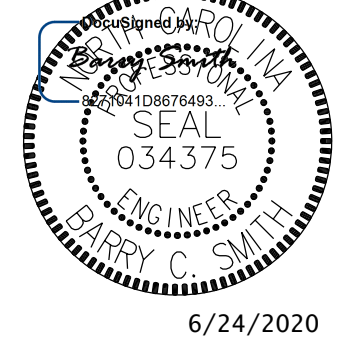

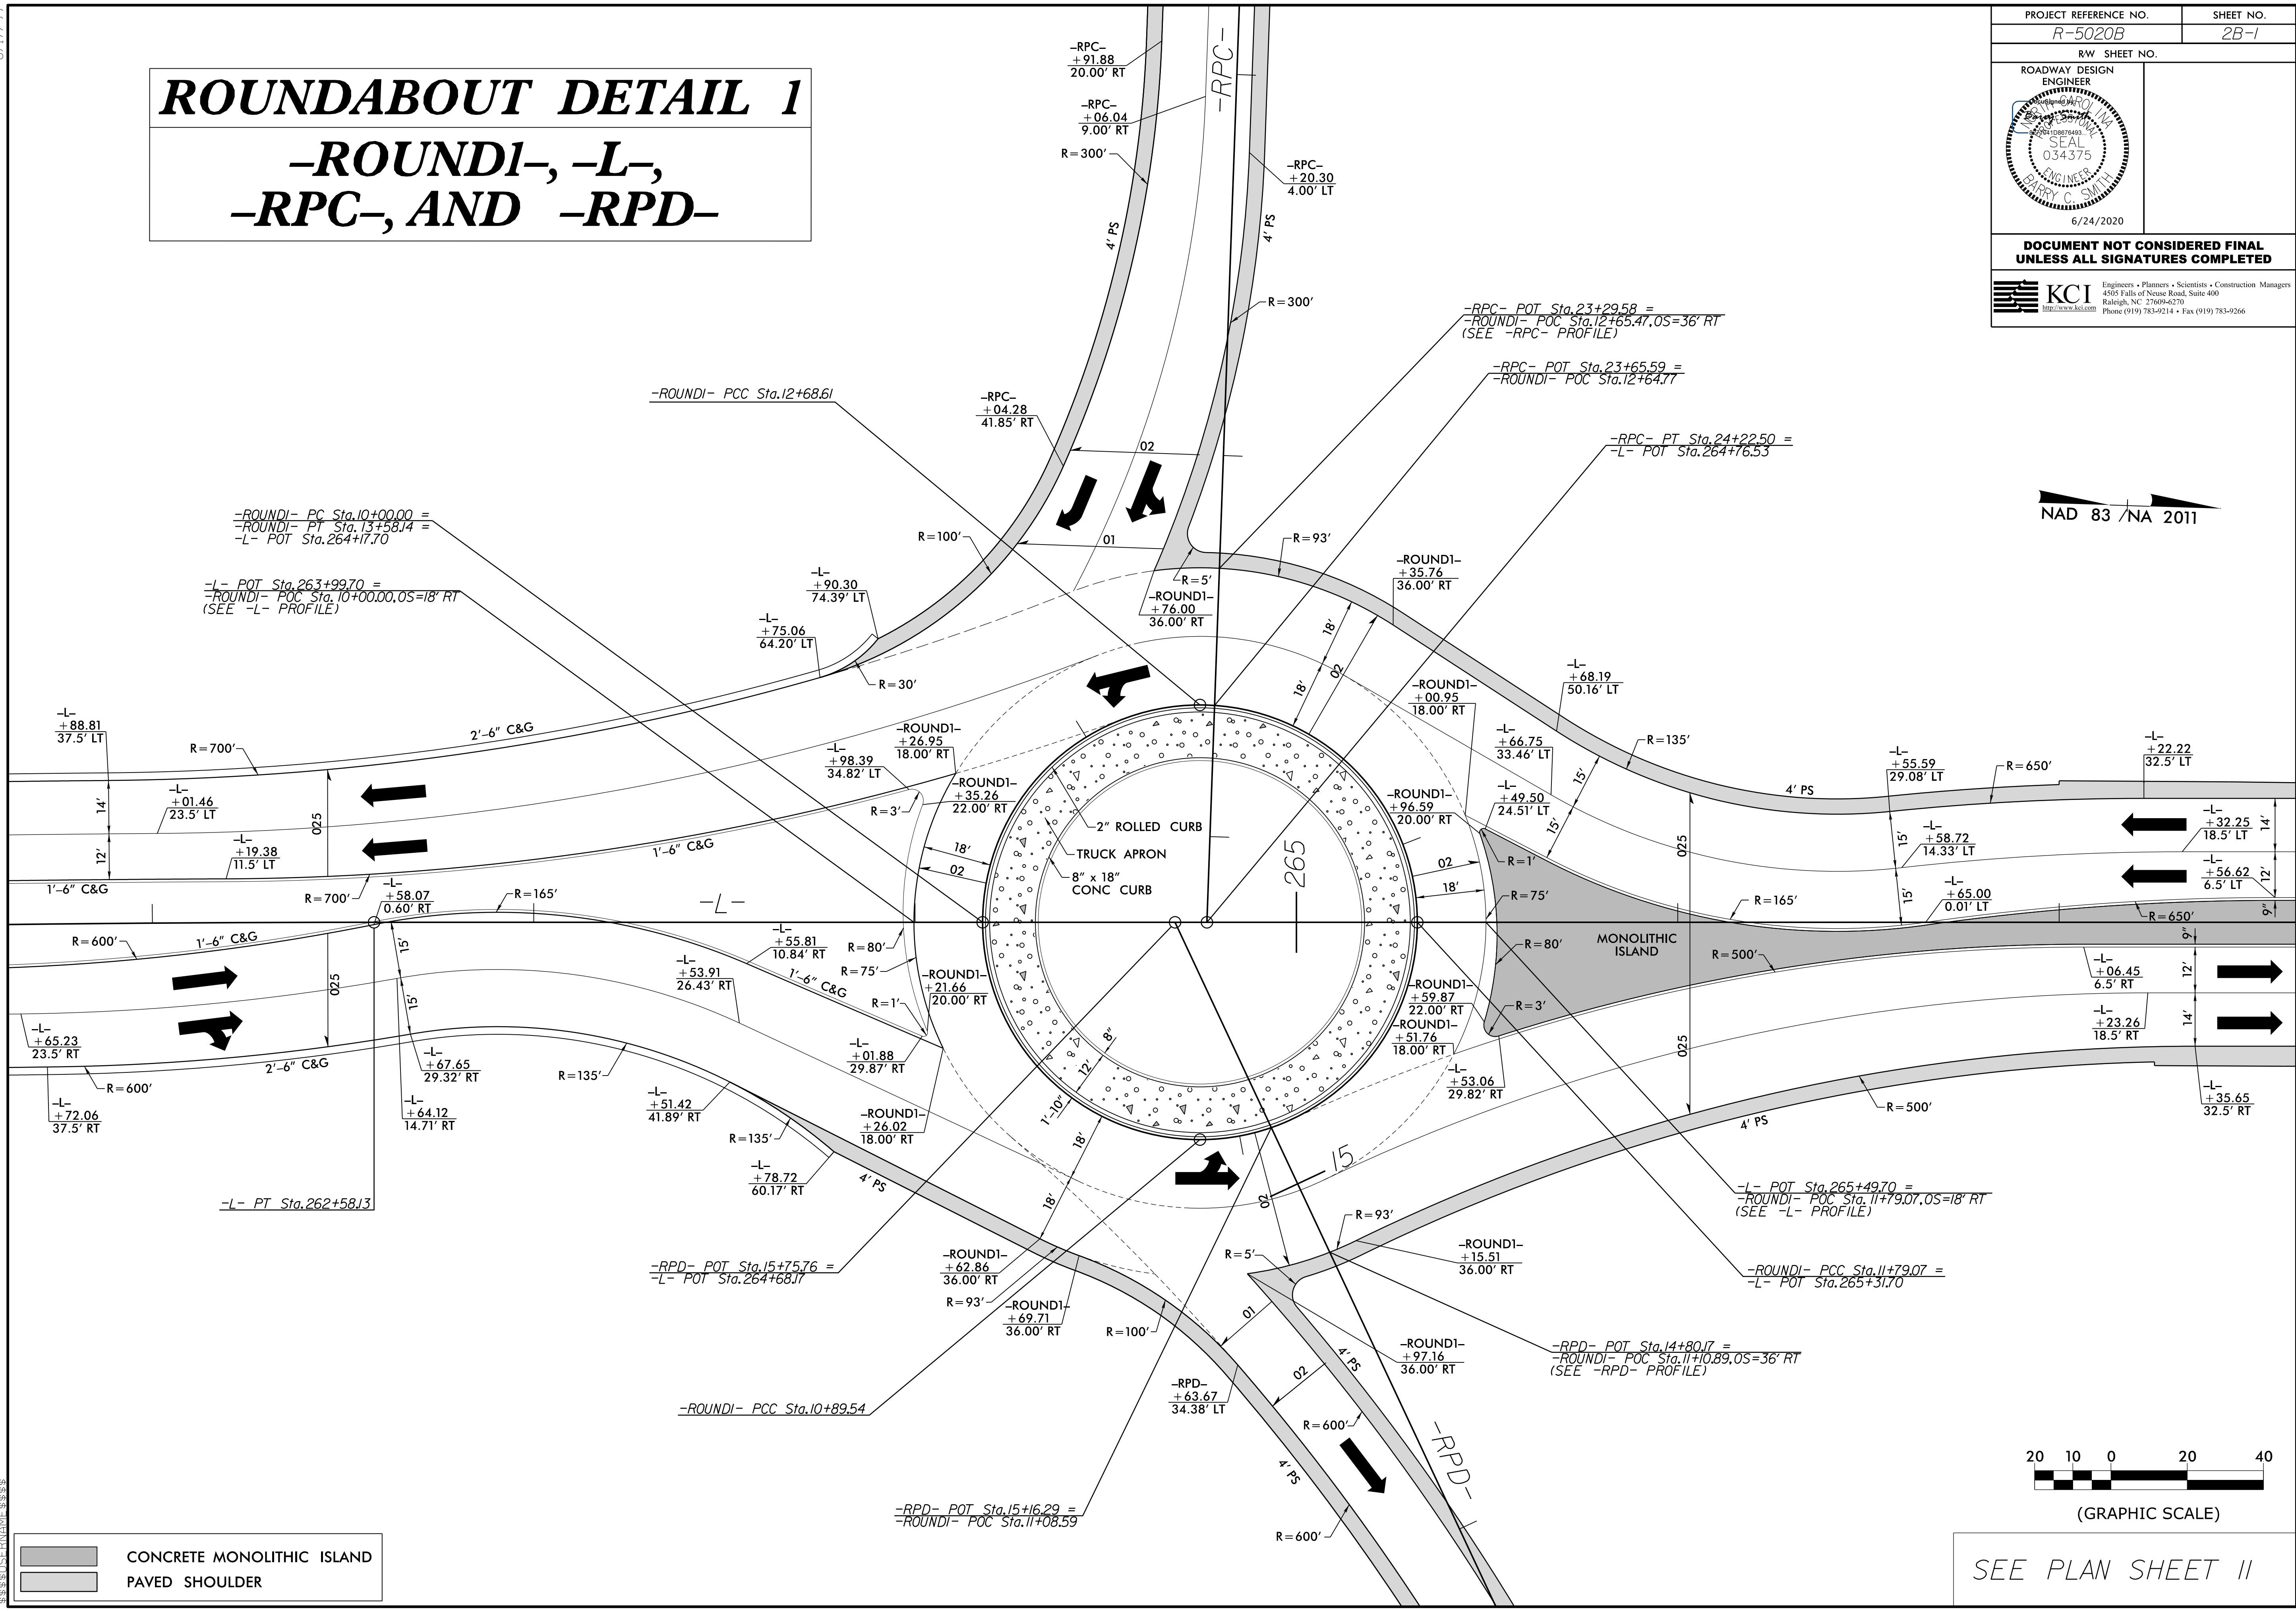


8/17/19
20-MAR-2020 10:27
K:\2016\201606089\NCDDOT R-5020B US 701 Widening\Roadway\Proc\N-5020B_Rdy_2B_1.dgn


ROUNDAABOUT DETAIL 1

-ROUND1-, -L-, -RPC-, AND -RPD-

PROJECT REFERENCE NO. <i>R-5020B</i>	SHEET NO. <i>2B-1</i>
RW SHEET NO.	
ROADWAY DESIGN ENGINEER	
	
6/24/2020	
DOCUMENT NOT CONSIDERED FINAL UNLESS ALL SIGNATURES COMPLETED	
 KCI <small>Engineers • Planners • Scientists • Construction Managers 4505 Falls of Neuse Road, Suite 400 Raleigh, NC 27609-6270 Phone (919) 783-9214 • Fax (919) 783-9266</small>	



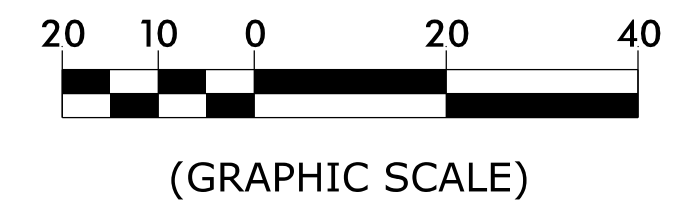NAD 83 / NA 2011




CONCRETE MONOLITHIC ISLAND

PAVED SHOULDER

SEE PLAN SHEET II