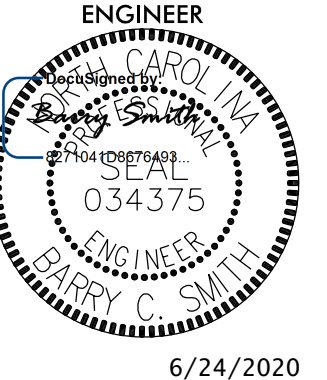

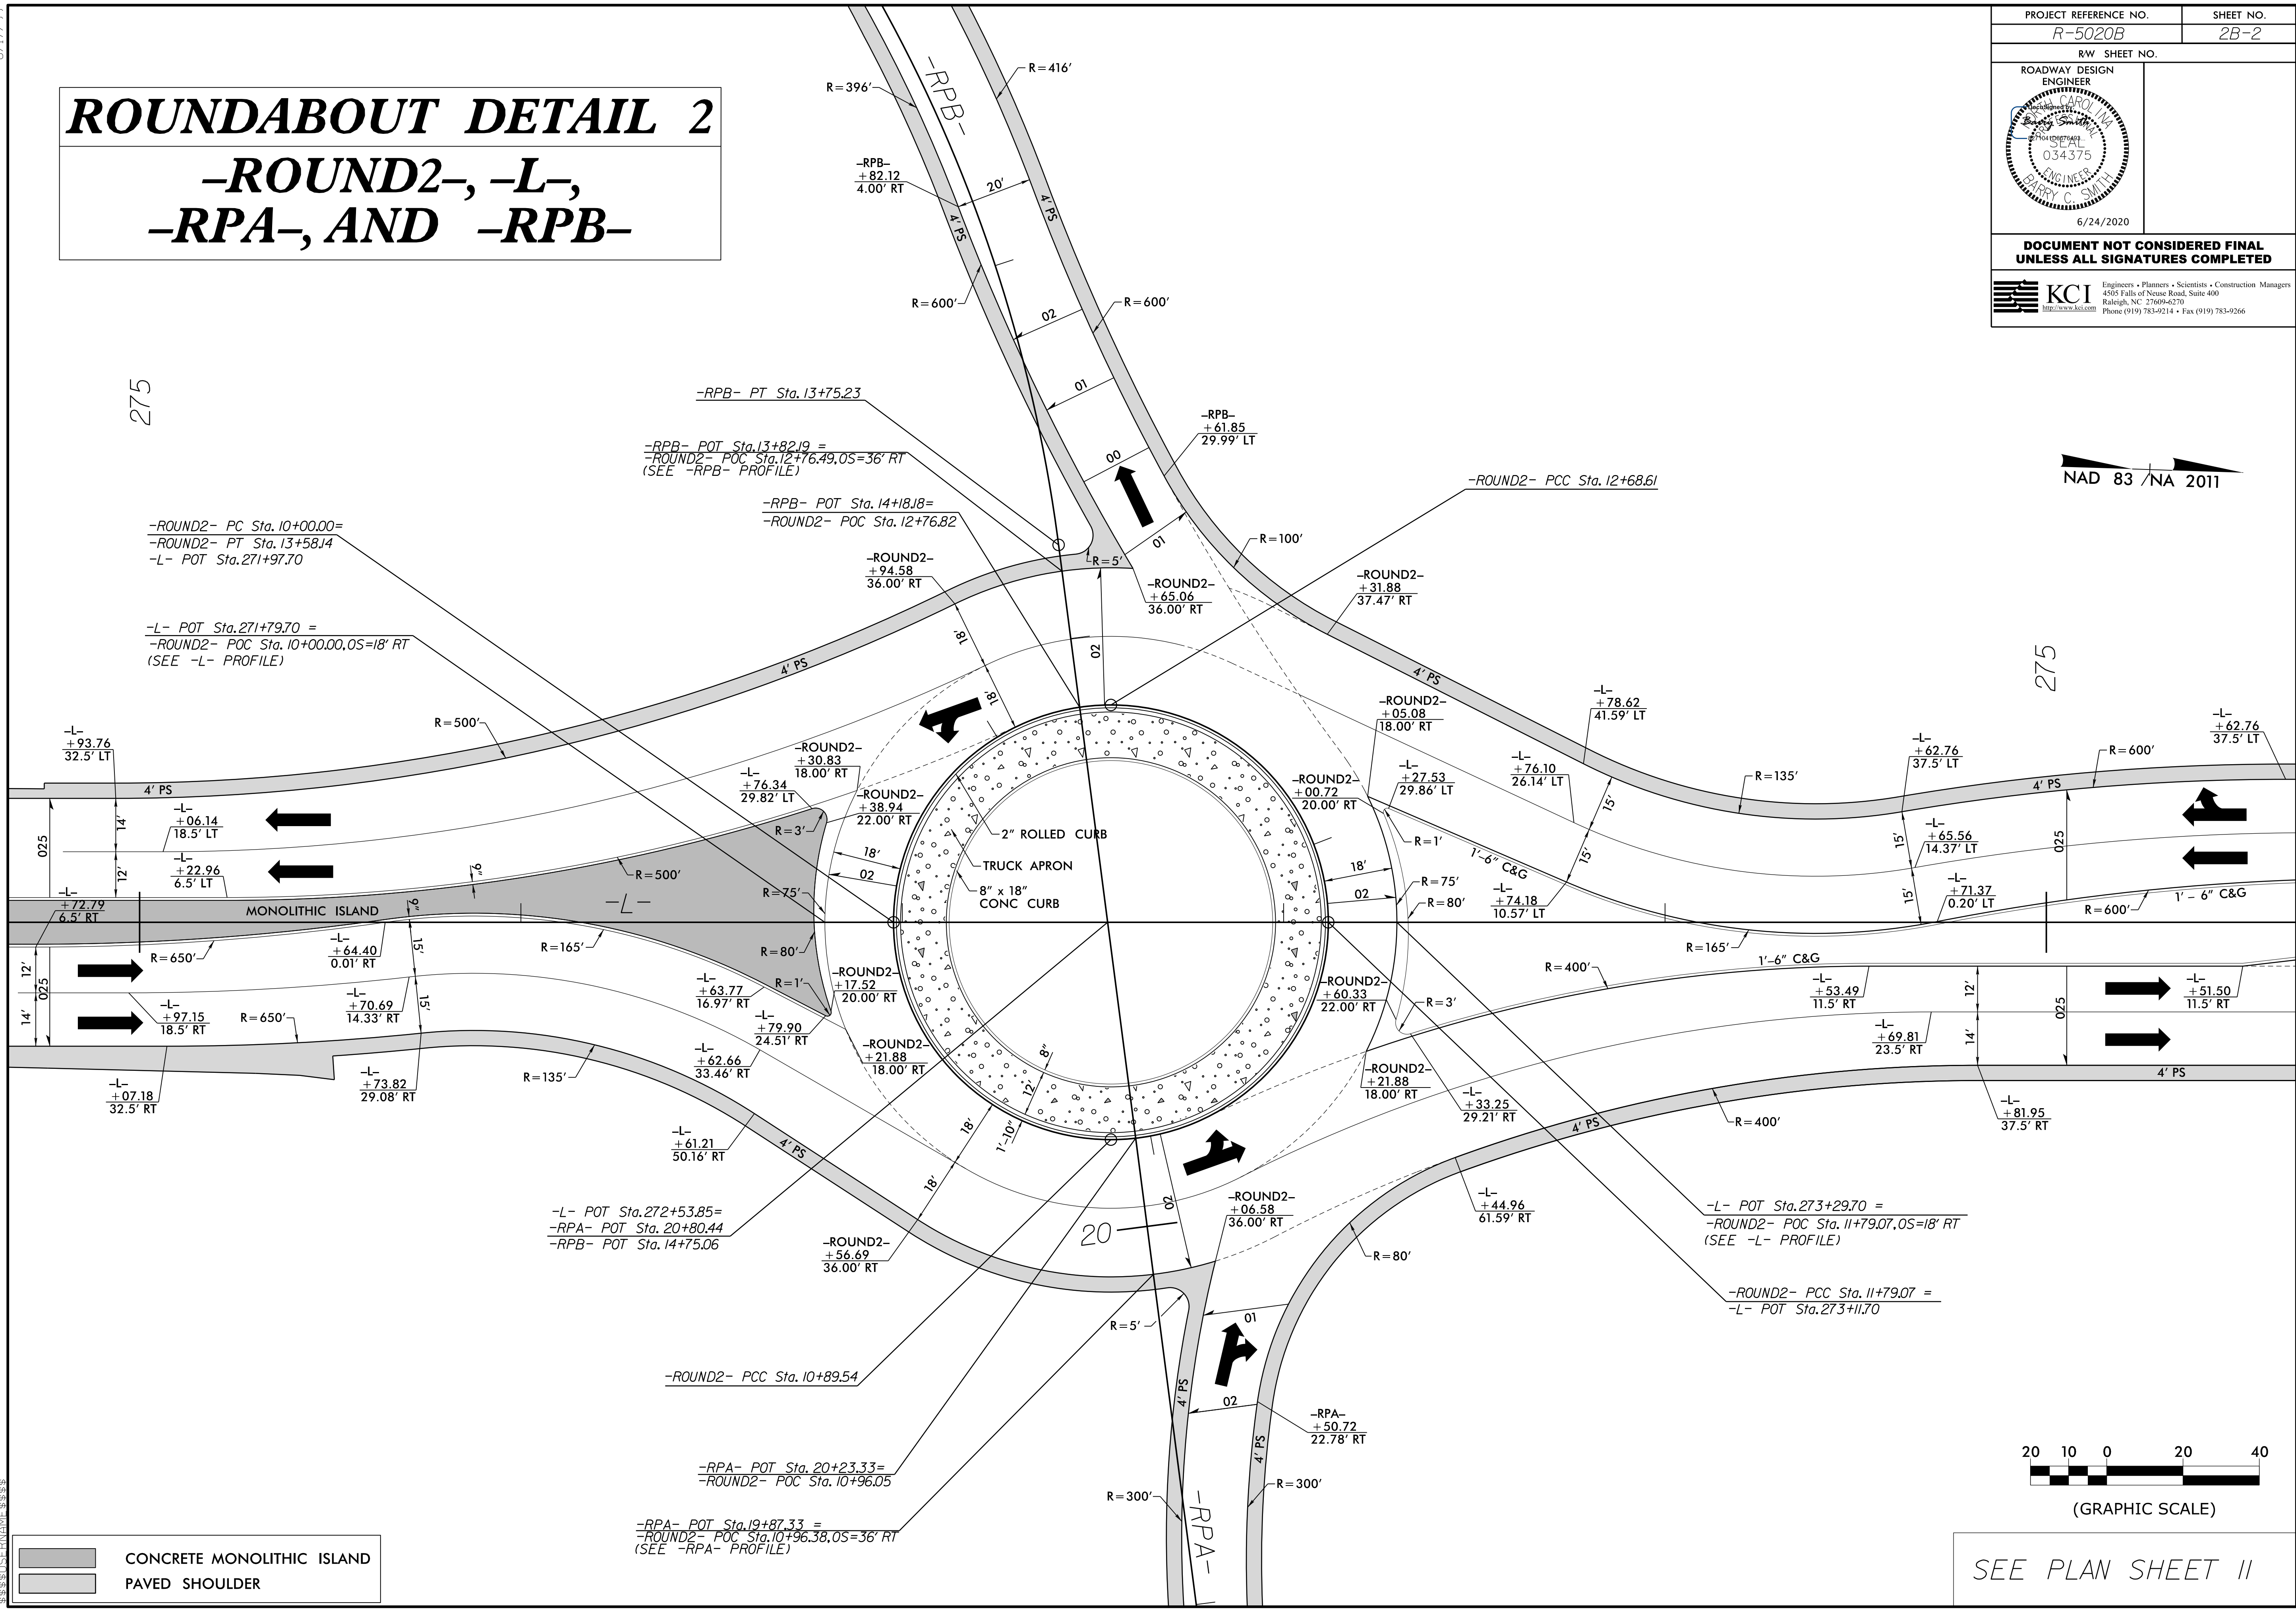


8/17/99  
20-MAR-2020 10:28  
C:\Users\16162\OneDrive\Documents\Projects\Roadway\Pro\1\5020B\RDY\_2B\_2.dgn  
NCDDT R-5020B US 701 Widening\Roadway\Pro\1\5020B\RDY\_2B\_2.dgn

# ROUNDAABOUT DETAIL 2

## -ROUND2-, -L-, -RPA-, AND -RPB-

PROJECT REFERENCE NO.	SHEET NO.
R-5020B	2B-2
RW SHEET NO.	
ROADWAY DESIGN ENGINEER	
	
6/24/2020	
DOCUMENT NOT CONSIDERED FINAL UNLESS ALL SIGNATURES COMPLETED	
 KCI Engineers • Planners • Scientists • Construction Managers 4505 Falls of Neuse Road, Suite 400 Raleigh, NC 27609-4270 Phone (919) 783-9214 • Fax (919) 783-9266	




**CONCRETE MONOLITHIC ISLAND**  

**PAVED SHOULDER**

SEE PLAN SHEET 11