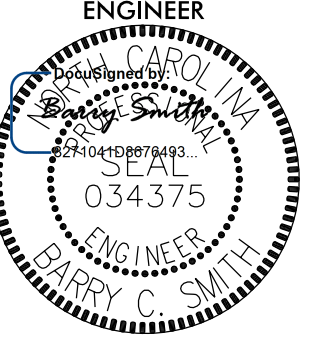

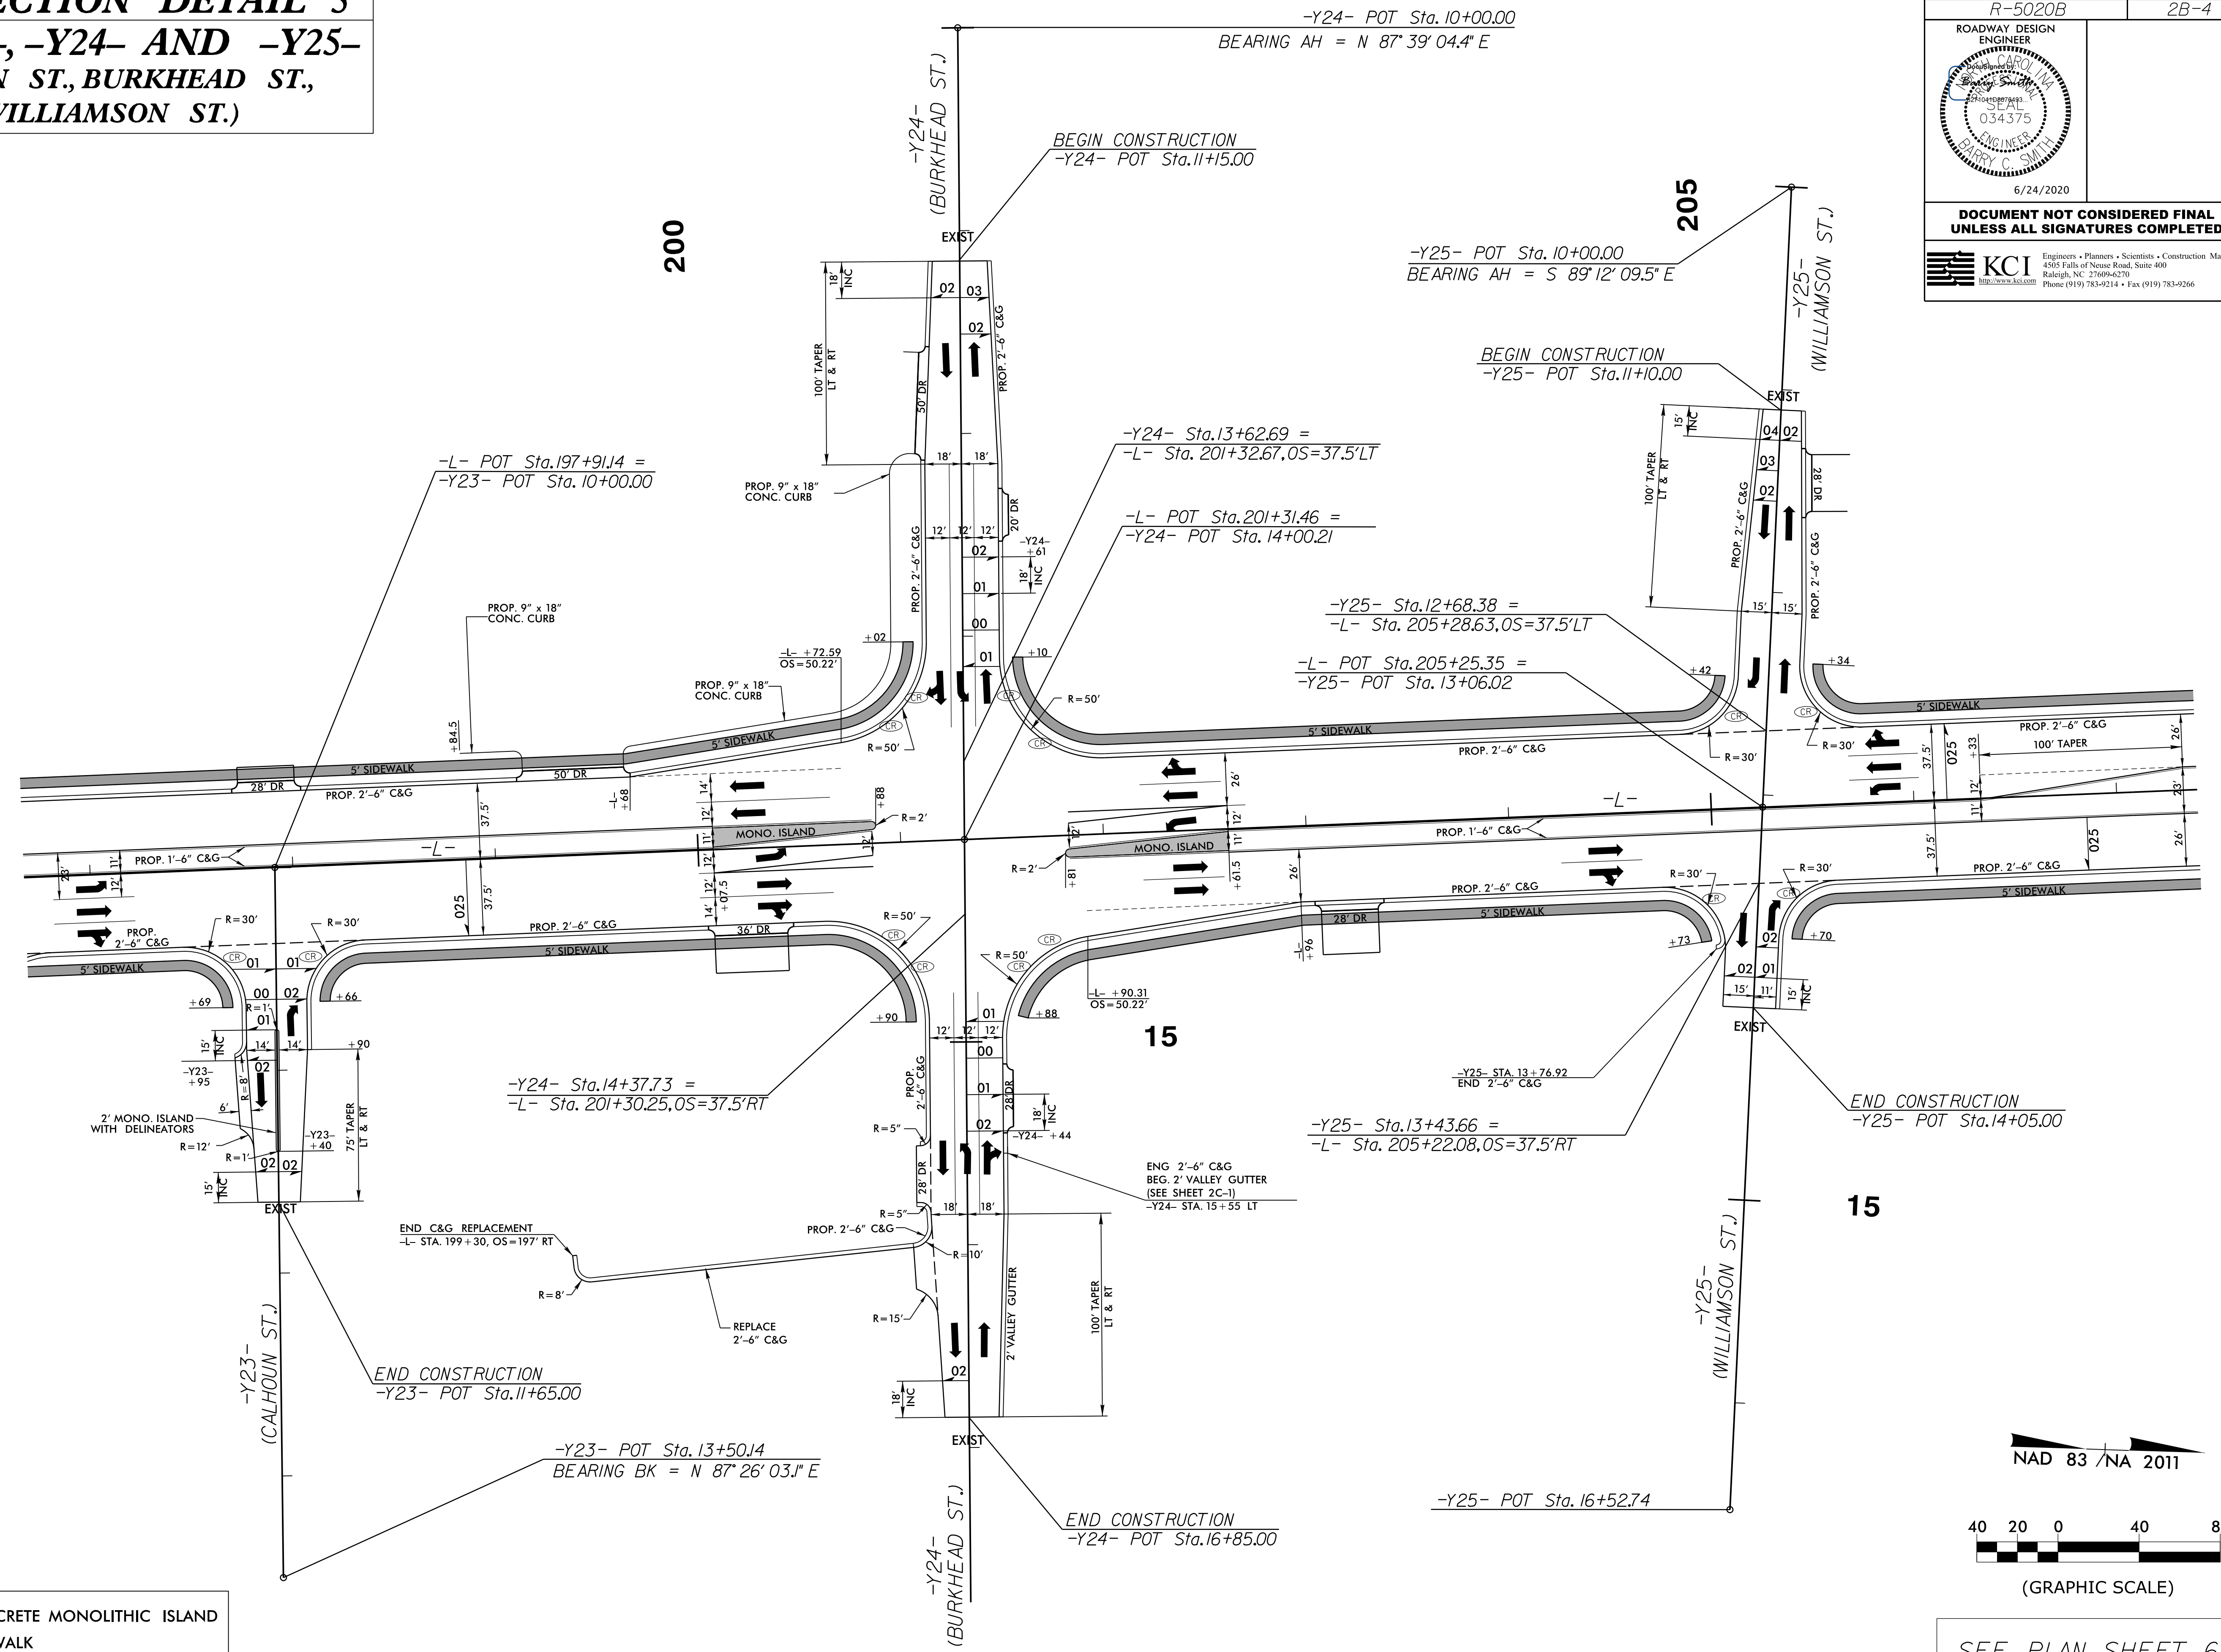


6/2/20

INTERSECTION DETAIL 5


-L-, -Y23-, -Y24- AND -Y25- (CALHOUN ST., BURKHEAD ST., & WILLIAMSON ST.)

PROJECT REFERENCE NO. R-5020B	SHEET NO. 2B-4
ROADWAY DESIGN ENGINEER  6/24/2020	
DOCUMENT NOT CONSIDERED FINAL UNLESS ALL SIGNATURES COMPLETED	
 KCI <small>Engineers • Planners • Scientists • Construction Managers 4505 Falls of Neuse Road, Suite 400 Raleigh, NC 27609-6270 Phone (919) 783-9214 • Fax (919) 783-9266</small>	



	CONCRETE MONOLITHIC ISLAND
	SIDEWALK

NAD 83 / NA 2011



(GRAPHIC SCALE)

SEE PLAN SHEET 6

P:\MAR 2020\10366\10366_001\10366_001.dwg
 R-5020B US 701 Widening\Roadway\Pro\R-5020B_Rdy.dtl\Intersections.dgn
 6/2/20