
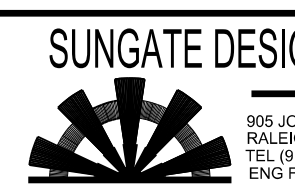


5/28/19




KCI
Engineers • Planners • Scientists • Construction Managers
4565 Falls of Neuse Road, Suite 400
Raleigh, NC 27609-6270
Phone (919) 783-9214 • Fax (919) 783-9266



SUNGATE DESIGN GROUP, P.A.
805 JONES FRANKLIN ROAD
RALEIGH, NORTH CAROLINA 27606
TEL: (919) 859-2243 FAX: (919) 859-6258
ENG. PERM. LICENSE NO. C480


PROJECT REFERENCE NO. <i>R-5020B</i>	SHEET NO. <i>16</i>
ROADWAY DESIGN ENGINEER BERRY C. SMITH 034375 6/24/2020	HYDRAULICS ENGINEER JOSHUA S. DALTON 26971 6/24/2020

DOCUMENT NOT CONSIDERED FINAL UNLESS ALL SIGNATURES COMPLETED

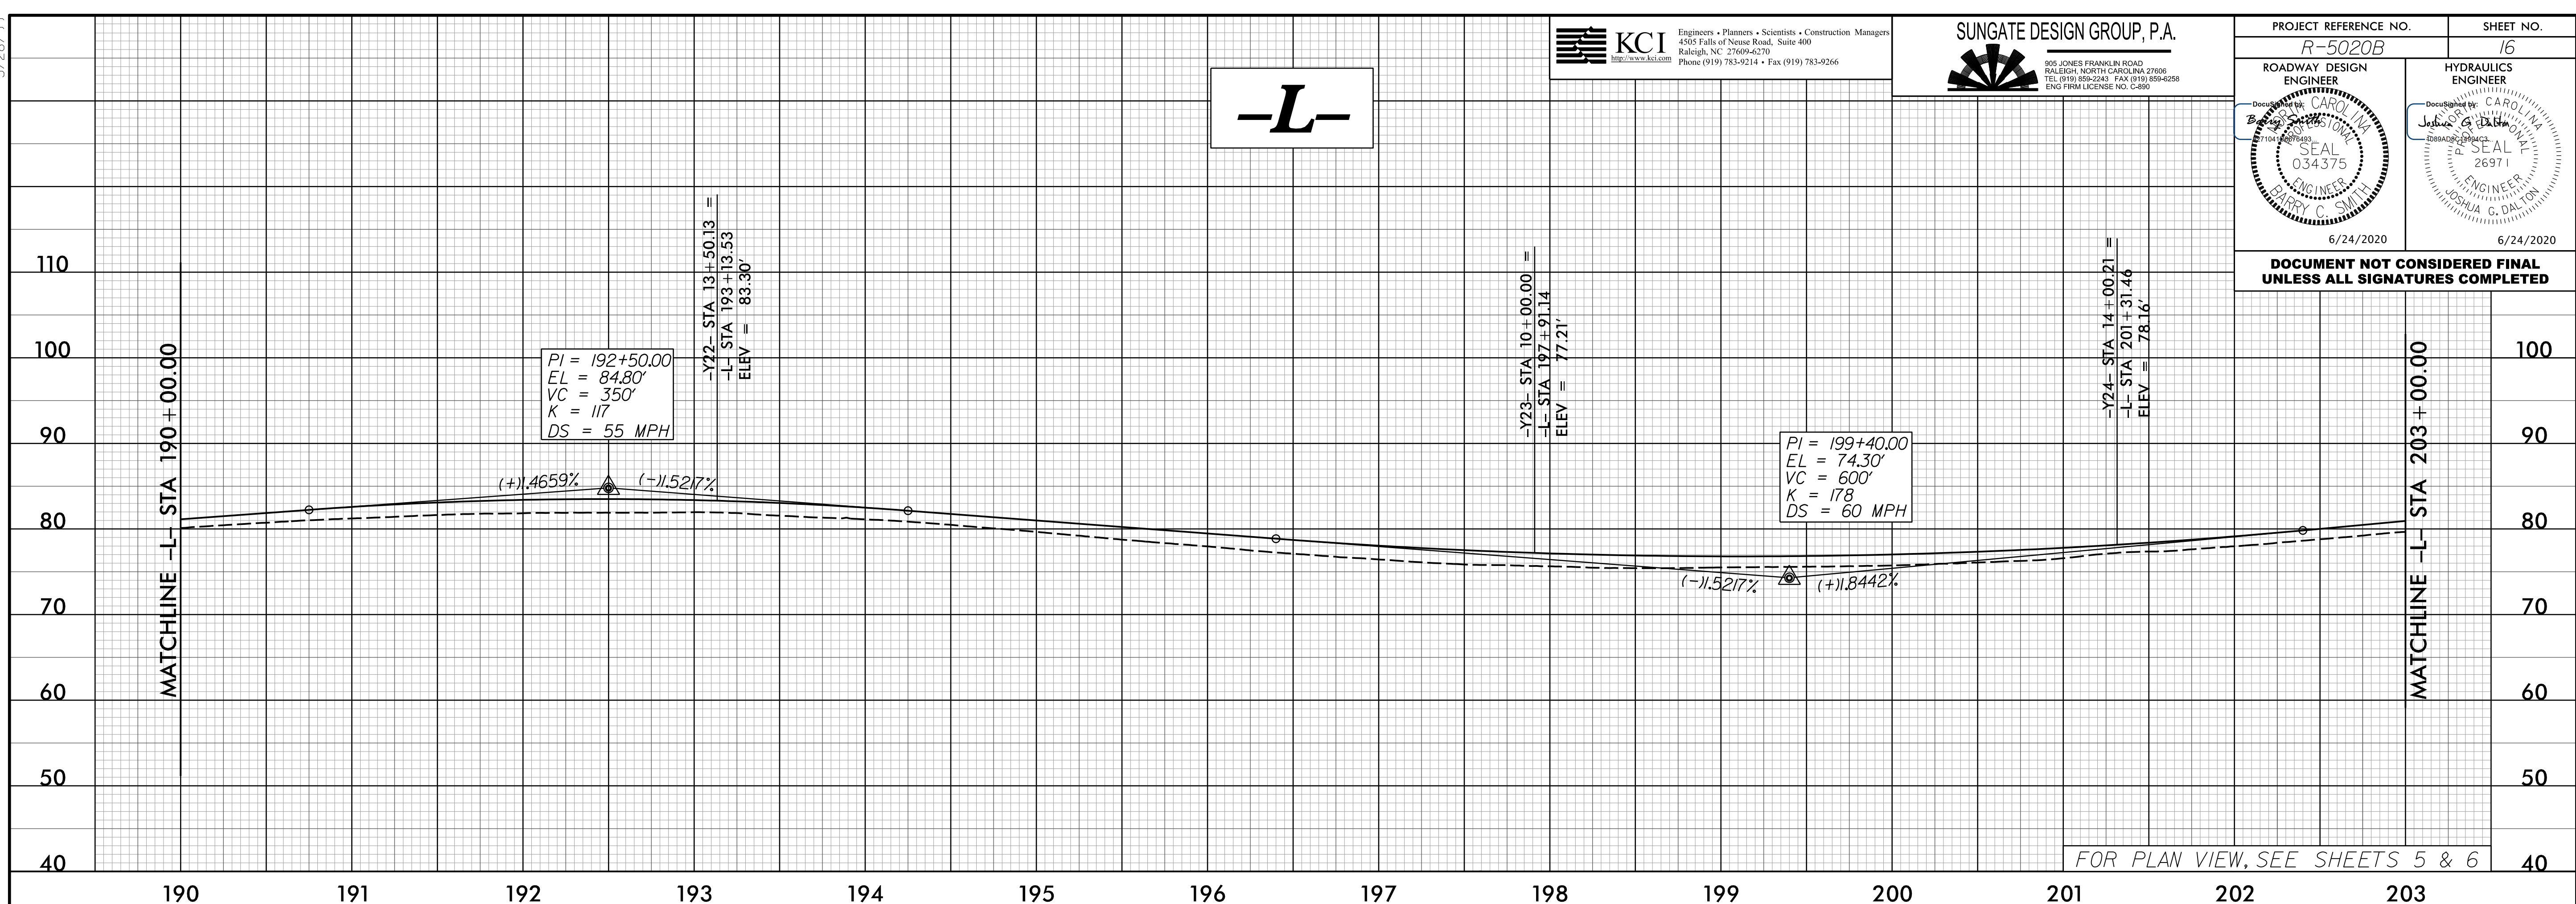

FOR PLAN VIEW, SEE SHEETS 5 & 6

P:\1\1\2020\1357
 K1_2015\1357\20150818\59 NCDOT R-5020B US 701 Widening\Roadway\Proj\R-5020B_Rdy.pfl-sheet_layout.dgn
 5/28/19 10:53 AM

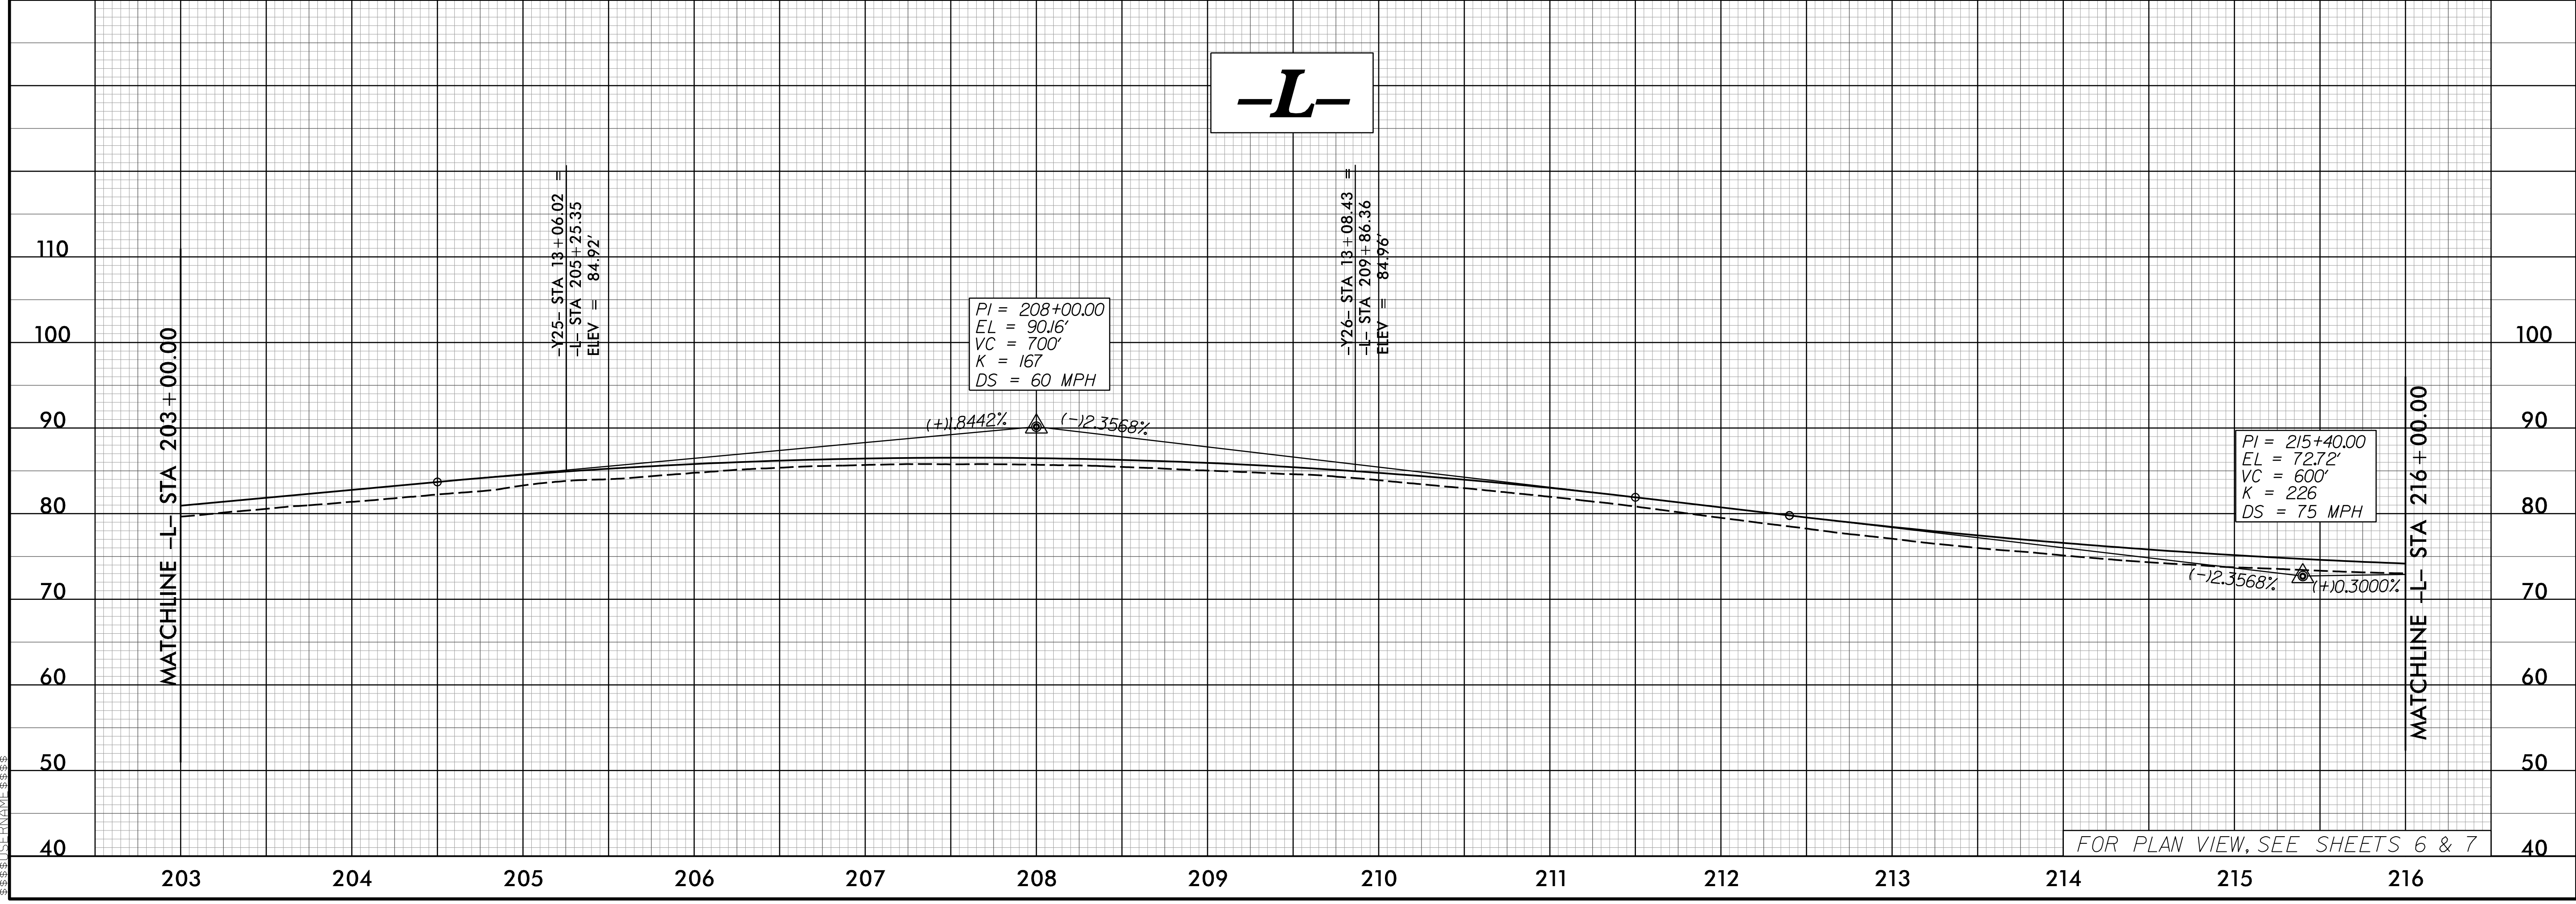

FOR PLAN VIEW, SEE SHEETS 6 & 7