

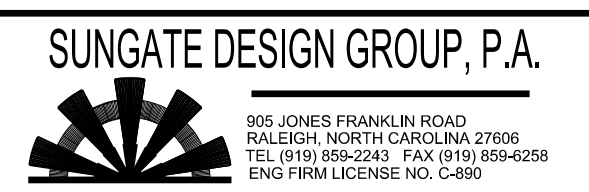


5/28/19

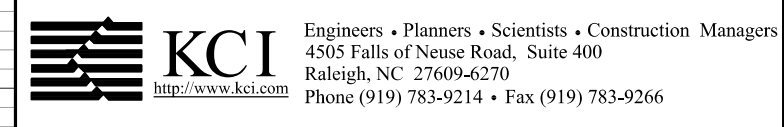

PROJECT REFERENCE NO. R-5020B	SHEET NO. 21
ROADWAY DESIGN ENGINEER <i>[Signature]</i> SEAL 034375 ENGINEER BARRY C. SMITH	HYDRAULICS ENGINEER <i>[Signature]</i> SEAL 26971 ENGINEER JOSHUA S. DALTON
6/24/2020	6/24/2020


DOCUMENT NOT CONSIDERED FINAL UNLESS ALL SIGNATURES COMPLETED

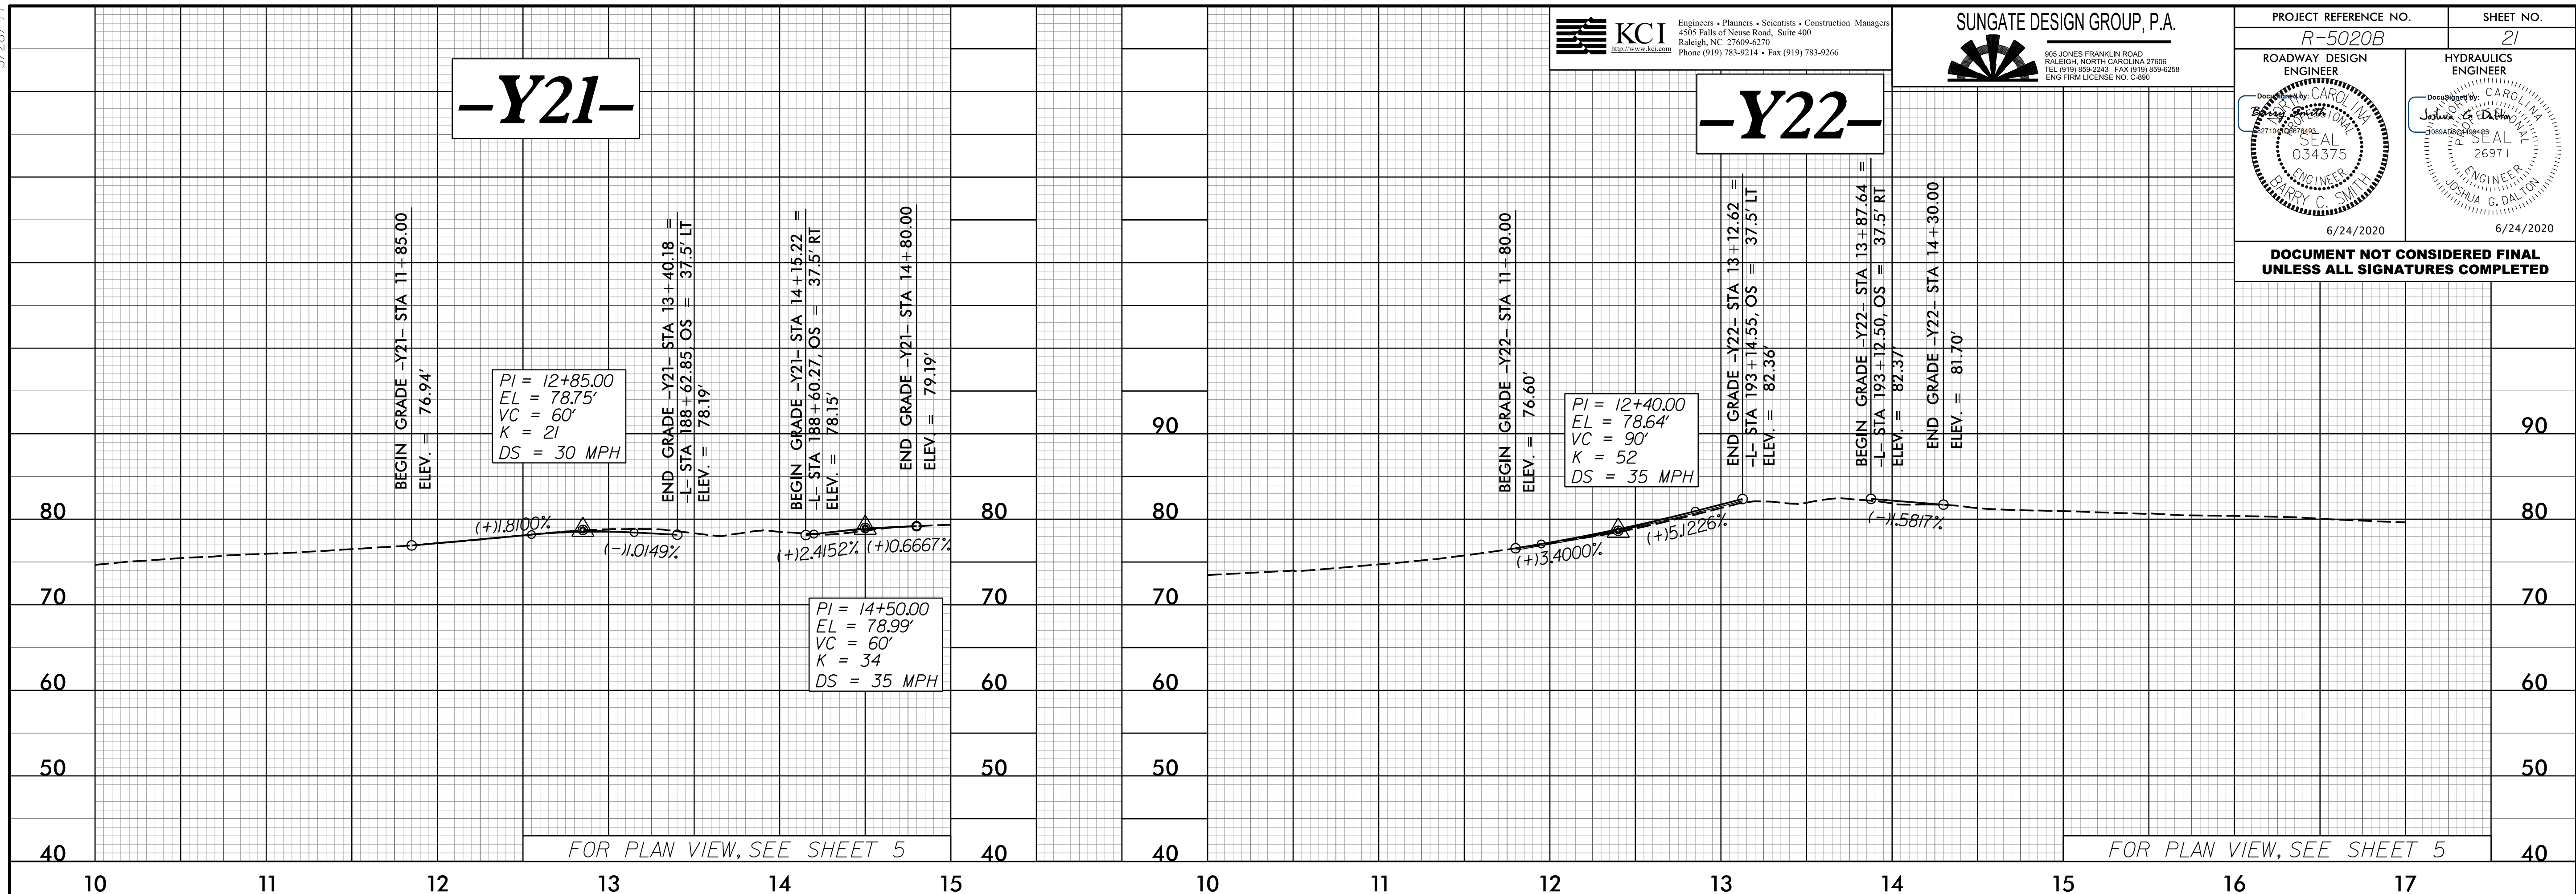

FOR PLAN VIEW, SEE SHEET 5

FOR PLAN VIEW, SEE SHEET 5

PR: AFB-2020-11289 NCDDOT R-5020B US 701 Widening Roadway\Proj\R-5020B_Rdy+pl_sheer_layout.dgn 6/24/2020 10:16:39 AM

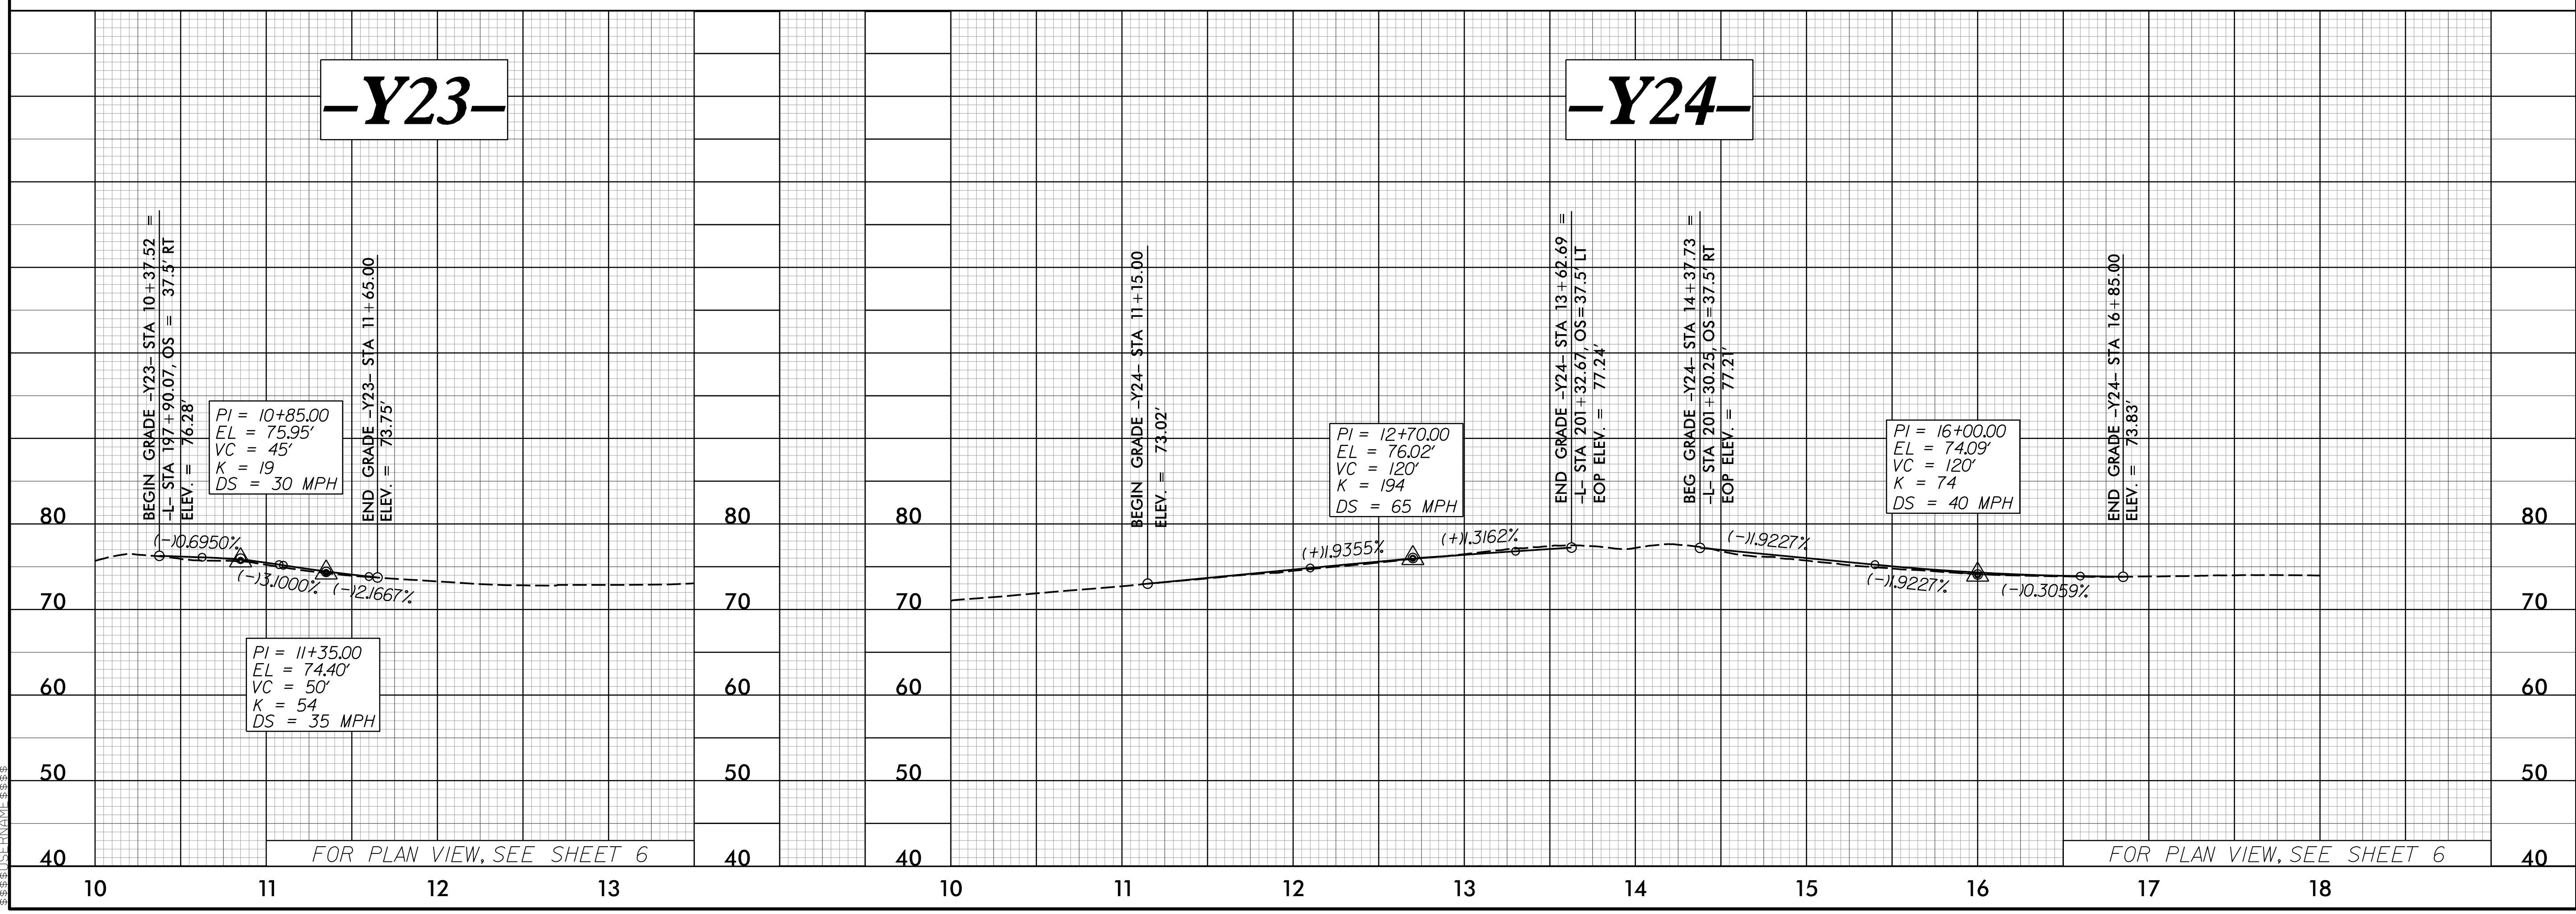

FOR PLAN VIEW, SEE SHEET 6

FOR PLAN VIEW, SEE SHEET 6