
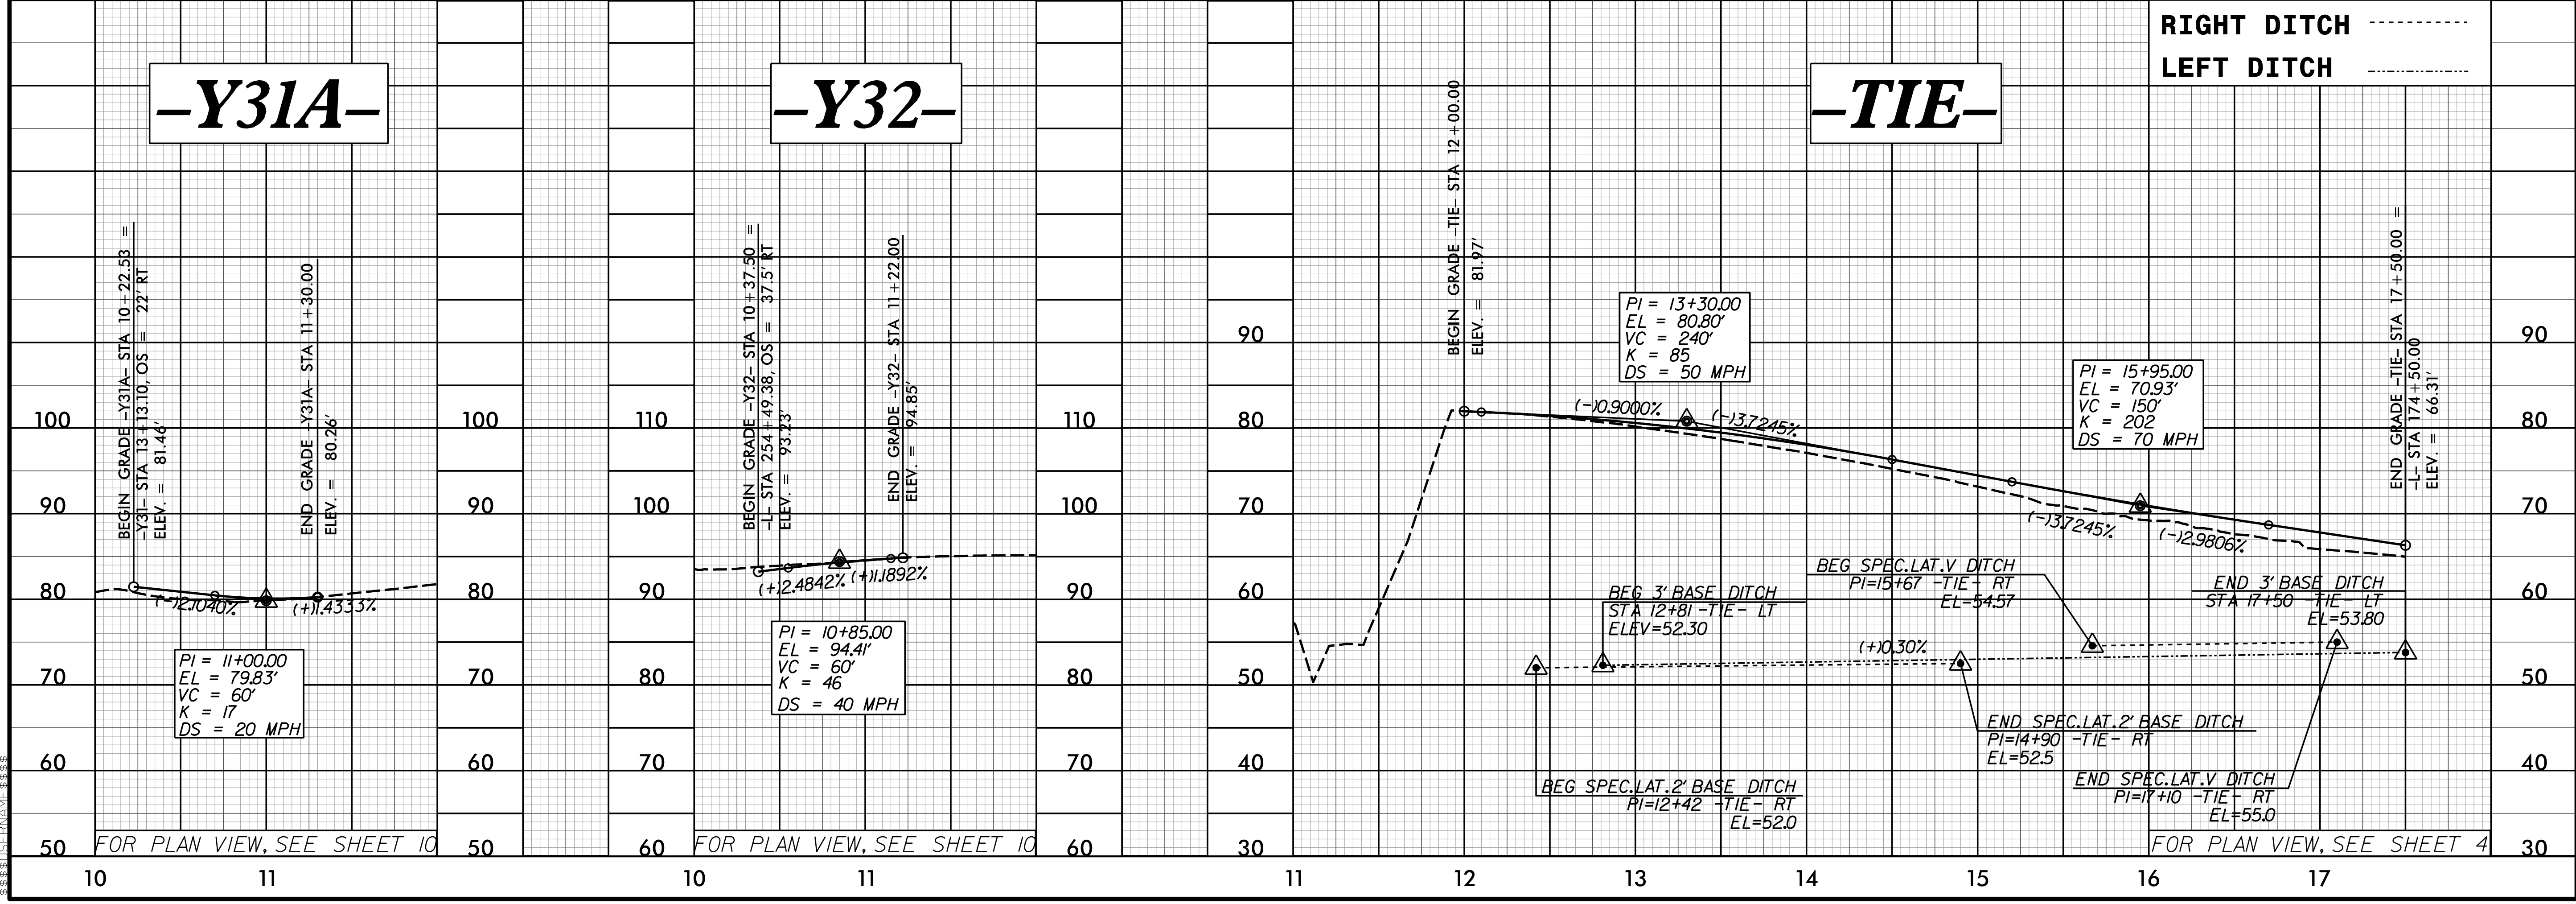


5/28/20

PROJECT REFERENCE NO. <b>R-5020B</b>	SHEET NO. <b>23</b>
ROADWAY DESIGN ENGINEER JOSHUA S. DALTON 034375 6/24/2020	HYDRAULICS ENGINEER JOSHUA S. DALTON 26971 6/24/2020

**DOCUMENT NOT CONSIDERED FINAL  
UNLESS ALL SIGNATURES COMPLETED**

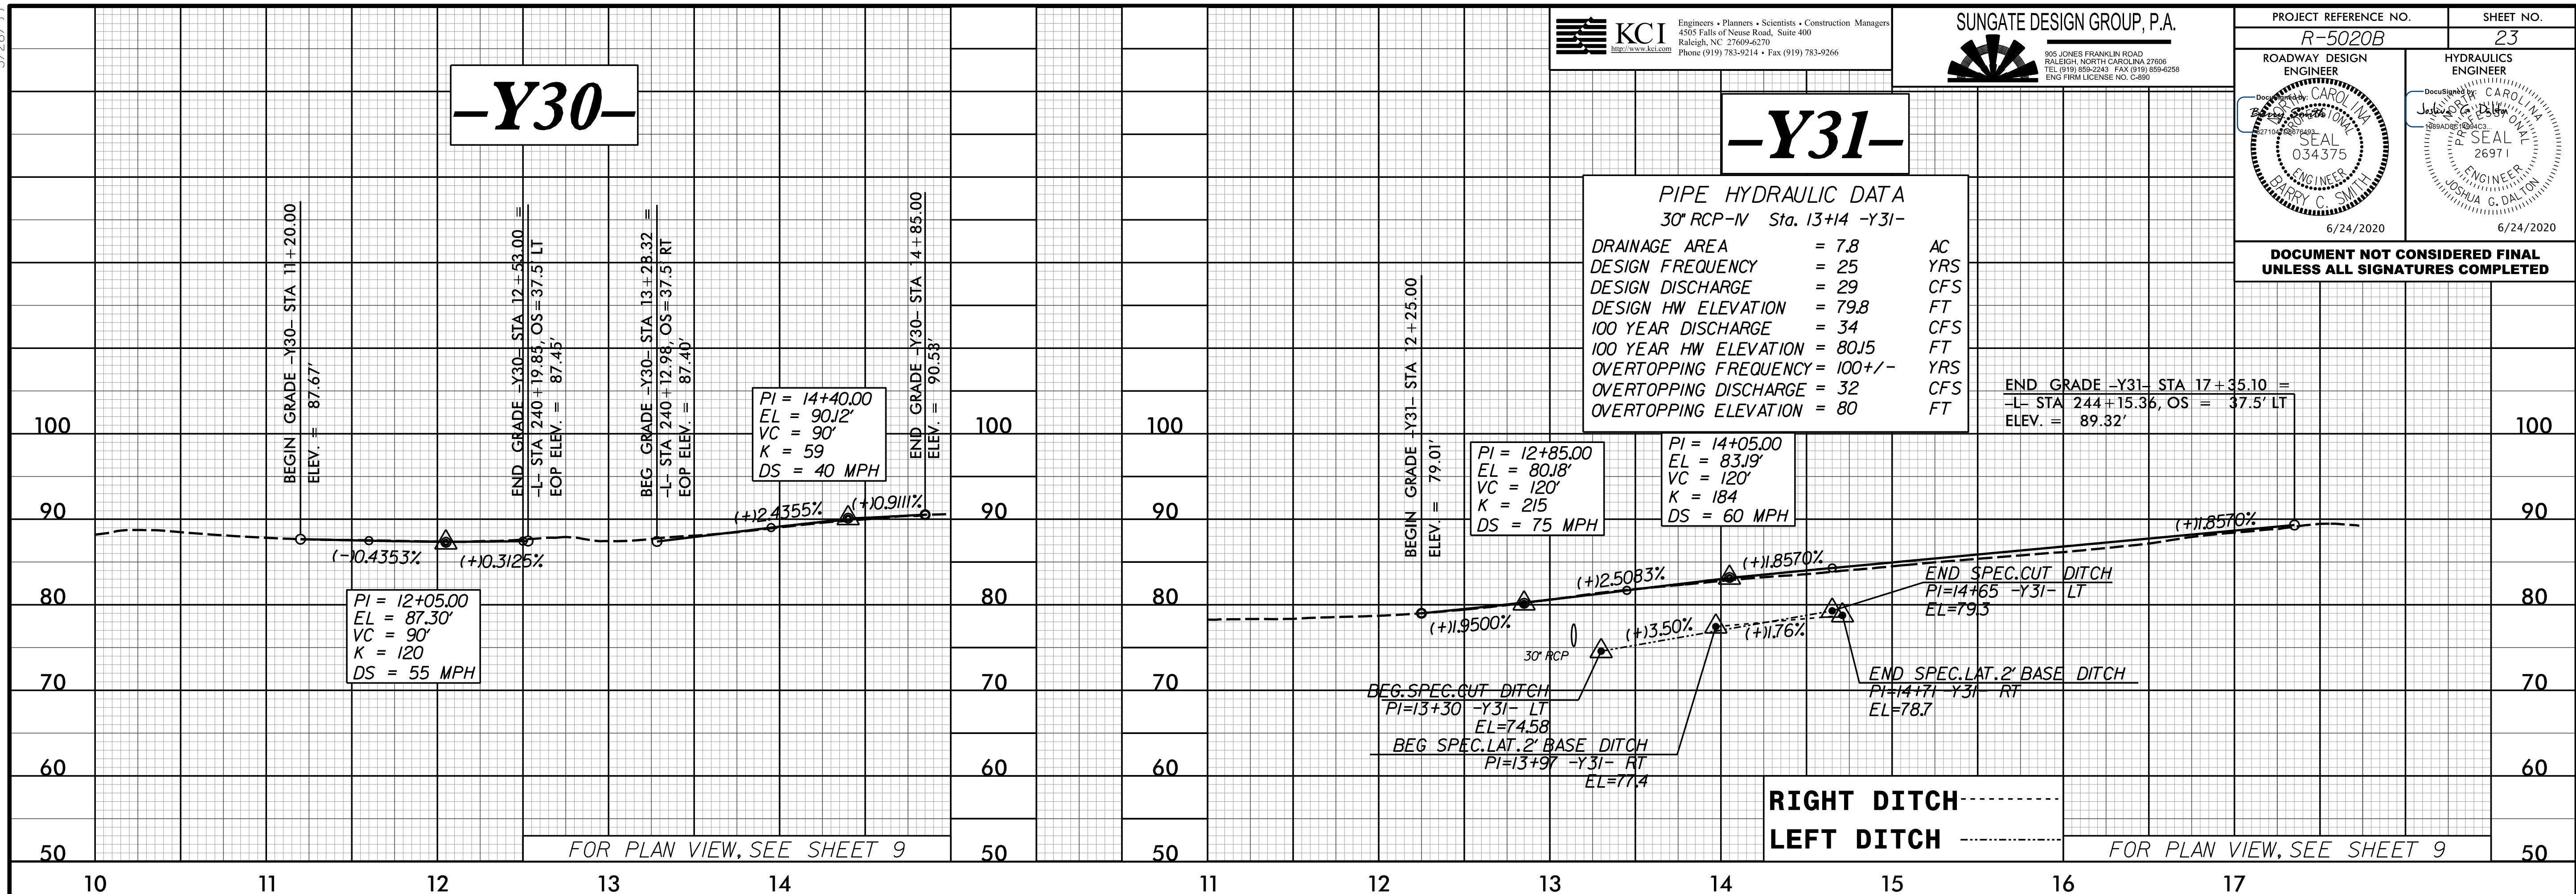

R:\Projects\2020\11289 NCDDT R-5020B US 701 Widening\Roadway\Proj\R-5020B\_Rdy.pfl\_sheet\_layout.dgn