


SEE SHEET TMP-4D  
STATION 235+00  
MATCHLINE

MATCHLINE  
STATION 248+00  
SEE SHEET TMP-4F

4/28/2020  
X:\2017\SET\135-00 R-5020B\TP\TrafficControl\TMP-R-5020B-TC-TMP-04E.dgn  
Screen

**SEPI**  
1 Glenwood Avenue  
Raleigh, NC 27603  
Tel: 919.789.9977  
Fax: 919.789.9591  
License: C-2197

APPROVED: *Steve Miller*  
1583A429322844A  
DATE: \_\_\_\_\_  
SEAL  
NORTH CAROLINA  
PROFESSIONAL  
ENGINEER  
SEAL  
037026  
STEVEN D. MILLER

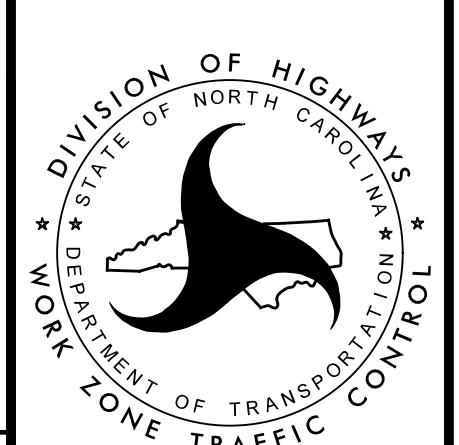

TEMPORARY  
TRAFFIC CONTROL  
PHASE I DETAIL

DOCUMENT NOT CONSIDERED FINAL  
UNLESS ALL SIGNATURES COMPLETED