

PLACE TRAFFIC IN 2L-2W PATTERN AND CONSTRUCT REMAINDER OF PIPE

PLACE TRAFFIC IN 3L-2W PATTERN

SEE SHEET TMP-5C
STATION 224+00
MATCHLINE


MATCHLINE
STATION 235+00
SEE SHEET TMP-5E

3A QUANTITY = 325 SF
TEMPORARY SHORING
FROM STA. 225+65 +/-, 8' L
TO STA. 226+15 +/-, 8' L

(SEE SHEET TMP-2I FOR
TEMPORARY SHORING NOTES)

SEPI
1 Glenwood Avenue
Raleigh, NC 27603
Tel: 919.789.9977
Fax: 919.789.9591
License: C-2197

APPROVED: *Steve Miller*
1583A42932284A...
DATE: _____
SEAL
SEAL
NORTH CAROLINA
PROFESSIONAL
ENGINEER
037026
STEVEN D. MILLER

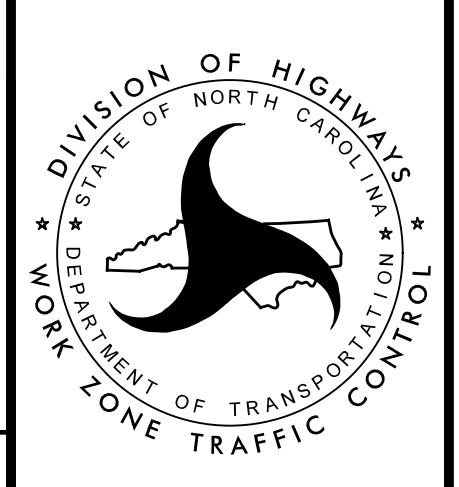

TEMPORARY
TRAFFIC CONTROL
PHASE IA DETAIL

4/14/2020 X:\2017\SET\135-00 R-5020B\TP\TrafficControl\TMP-R-5020B-TC-TMP-05D.dgn Screen