


-TIE- Sta. 10+00.00
10

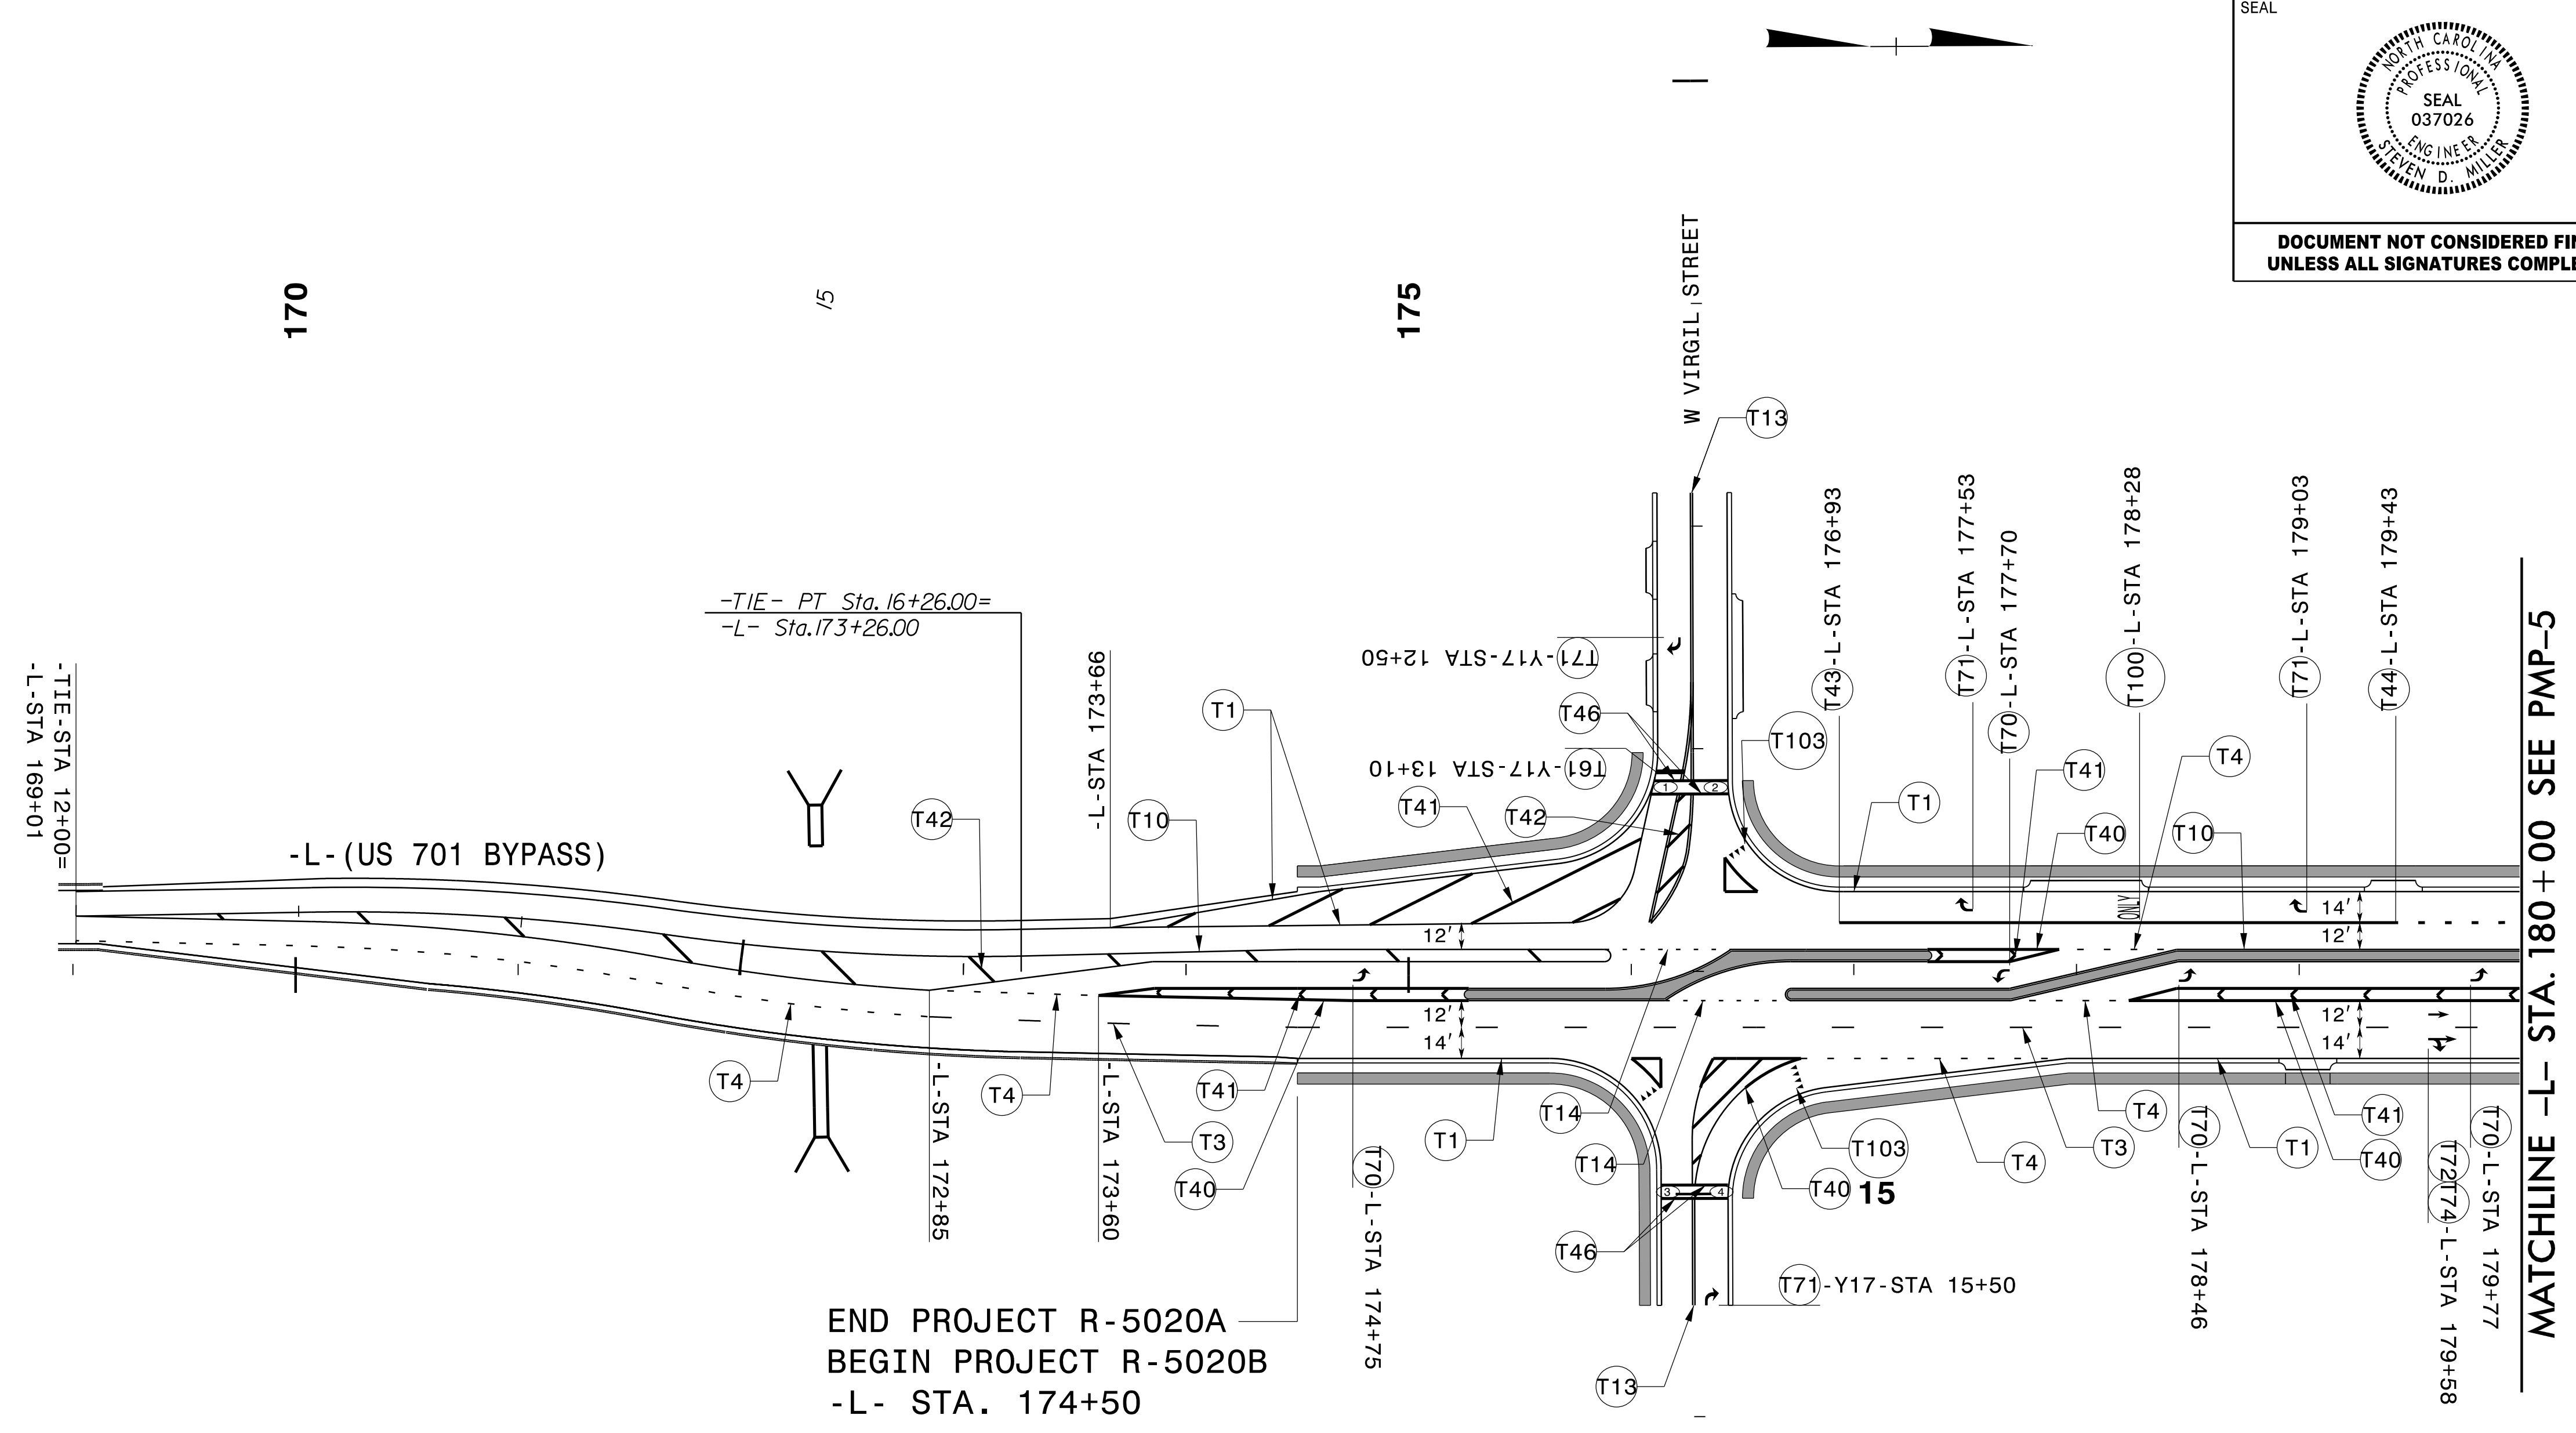

NUMBER	CURB RAMP	STATION
1	TYPE 3	-L- STA 175+89
2	TYPE 3	-L- STA 176+50
3	TYPE 3	-L- STA 176+05
4	TYPE 3	-L- STA 176+62

MATCHLINE -L- STA. 180+00 SEE PMP-5

	1 Glenwood Avenue Raleigh, NC 27603 Tel: 919.789.9977 Fax: 919.789.9591 License: C-2197	PAVEMENT MARKING DETAIL