



APPROVED: *Steve Miller*
DocuSigned by:
 1583A42932284A...

DATE: _____

SEAL

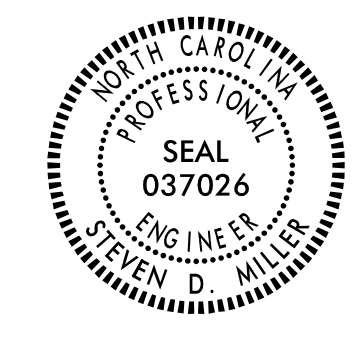

**DOCUMENT NOT CONSIDERED FINAL
 UNLESS ALL SIGNATURES COMPLETED**

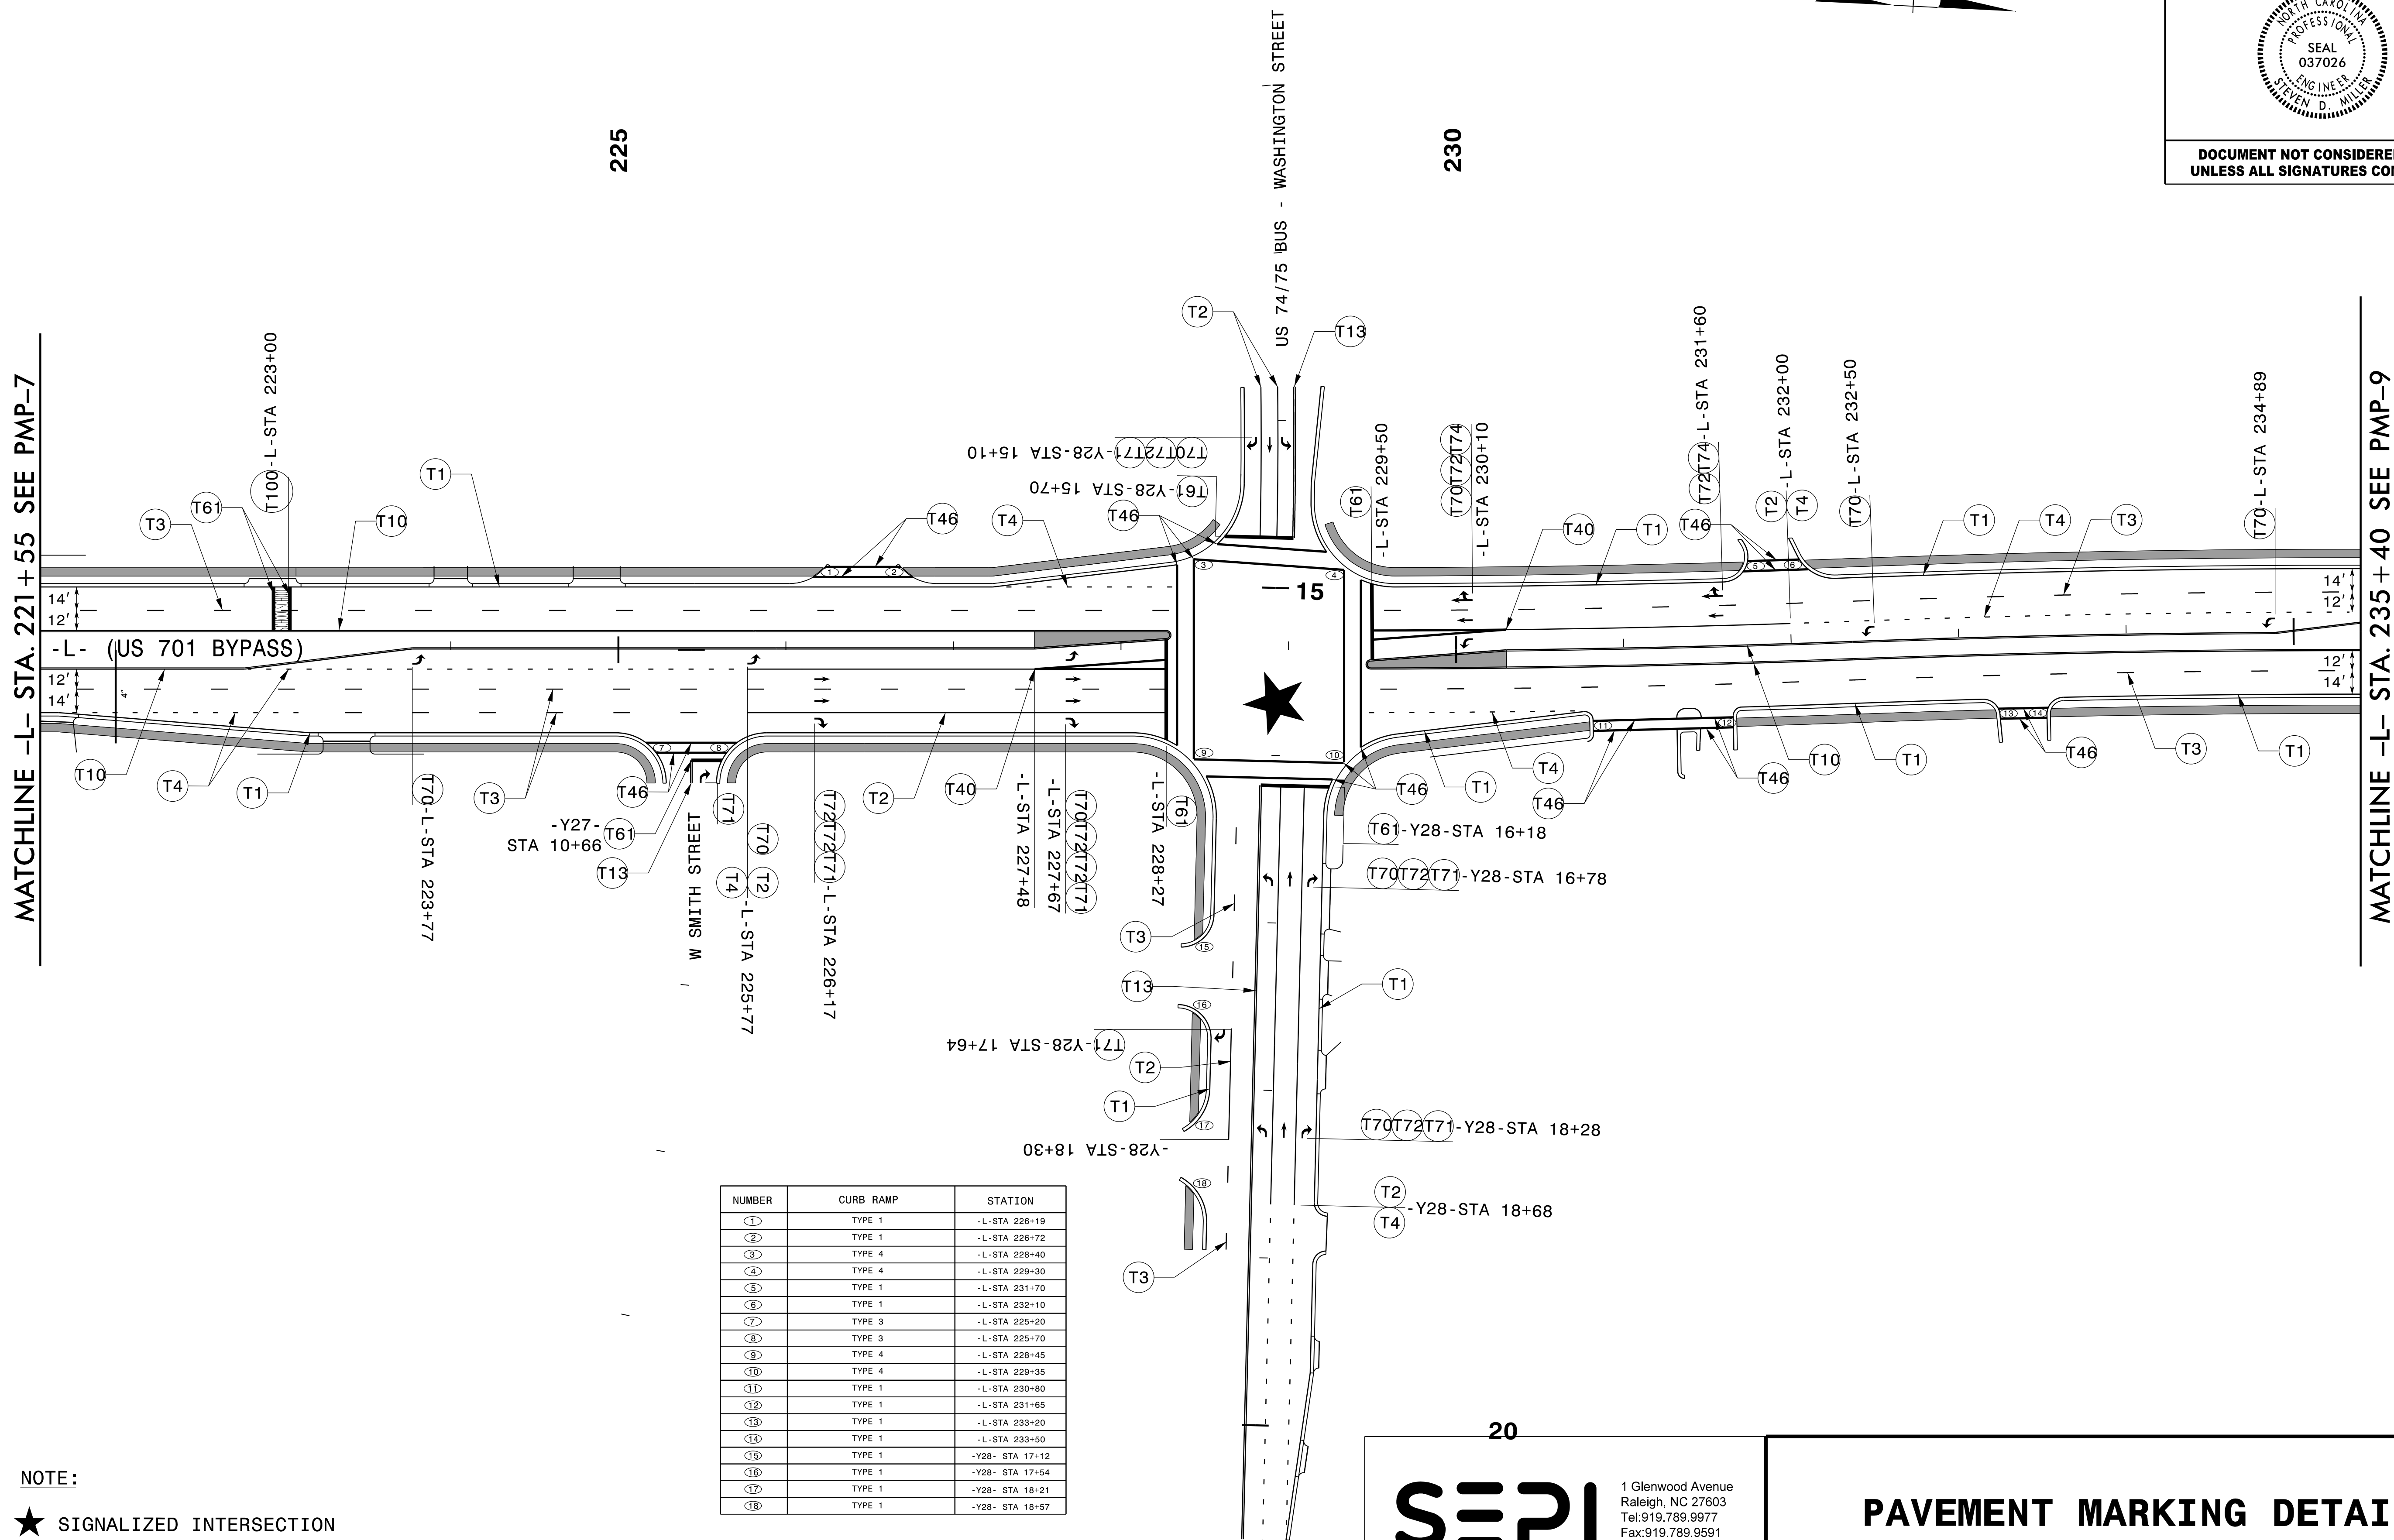

MATCHLINE -L- STA. 221+55 SEE PMP-7

MATCHLINE -L- STA. 235+40 SEE PMP-9

NUMBER	CURB RAMP	STATION
1	TYPE 1	-L- STA 226+19
2	TYPE 1	-L- STA 226+72
3	TYPE 4	-L- STA 228+40
4	TYPE 4	-L- STA 229+30
5	TYPE 1	-L- STA 231+70
6	TYPE 1	-L- STA 232+10
7	TYPE 3	-L- STA 225+20
8	TYPE 3	-L- STA 225+70
9	TYPE 4	-L- STA 228+45
10	TYPE 4	-L- STA 229+35
11	TYPE 1	-L- STA 230+80
12	TYPE 1	-L- STA 231+65
13	TYPE 1	-L- STA 233+20
14	TYPE 1	-L- STA 233+50
15	TYPE 1	-Y28- STA 17+12
16	TYPE 1	-Y28- STA 17+54
17	TYPE 1	-Y28- STA 18+21
18	TYPE 1	-Y28- STA 18+57

NOTE:
 ★ SIGNALIZED INTERSECTION

20

1 Glenwood Avenue
 Raleigh, NC 27603
 Tel: 919.789.9977
 Fax: 919.789.9591
 License: C-2197

PAVEMENT MARKING DETAIL

4/27/2006
 C:\PMP\R-5020B_PMP-8.dgn
 USER: jrburman