
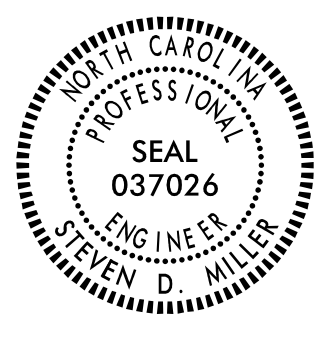


TIP NO. R-5020B	SHEET NO. PMP-11
APPROVED: <i>Steve Miller</i> <small>1583A4292284A...</small>	
DATE: _____	
SEAL	
	
DOCUMENT NOT CONSIDERED FINAL UNLESS ALL SIGNATURES COMPLETED	

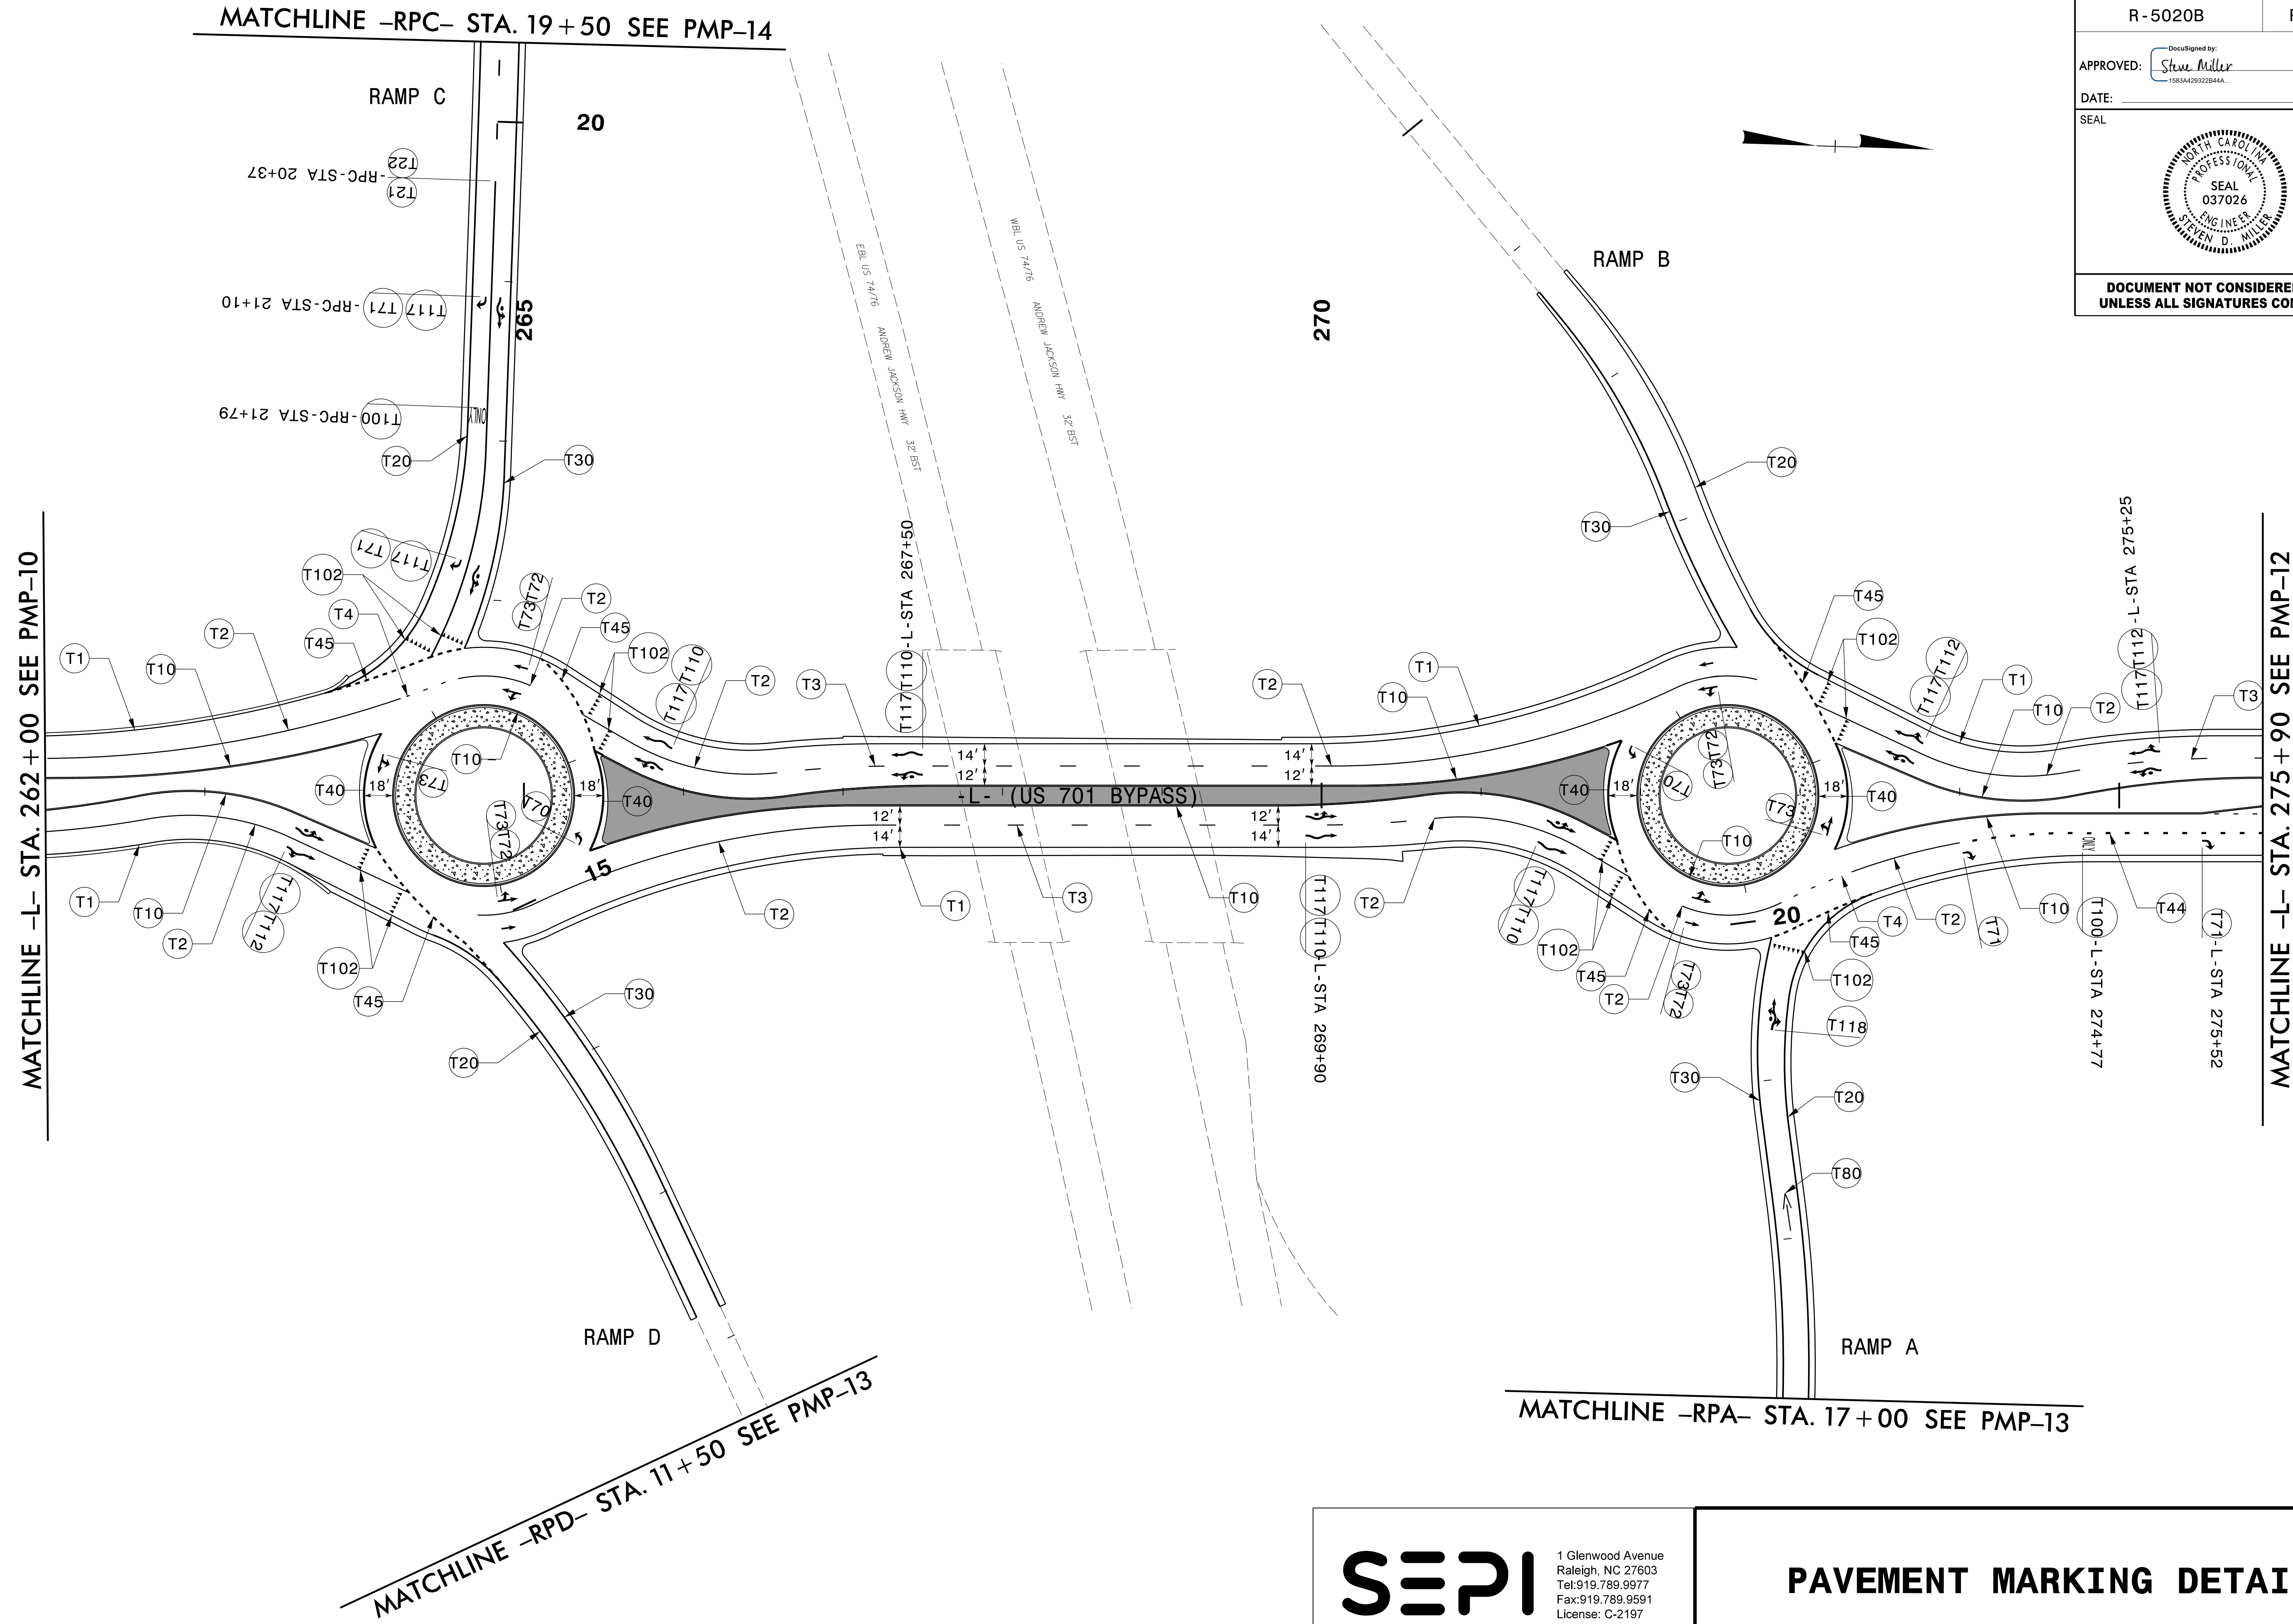

4/27/2006 PMP-R-5020B_PMP-11.dgn

SEPI
 1 Glenwood Avenue
 Raleigh, NC 27603
 Tel: 919.789.9977
 Fax: 919.789.9591
 License: C-2197

PAVEMENT MARKING DETAIL