

SIGN NUMBER: 101      BACKG COLOR: Green  
 TYPE: D                      COPY COLOR: White

QUANTITY: 1

SYMBOL	X	Y	WID	HT
AR_Type D	11.9	23.8	6	9
AR_Type D	51.2	4.8	6	9


SIGN WIDTH: 5'-6"  
 HEIGHT: 3'-6"  
 TOTAL AREA: 19.3 Sq.Ft.

BORDER TYPE: FLUSH  
 RECESS: 0"  
 WIDTH: 1"  
 RADII: 3"

NO. Z BARS: \_\_\_\_\_  
 LENGTH: \_\_\_\_\_

MAT'L: 0.125" (3.2 mm) ALUMINUM

DESIGN BY: JWB      CHECKED BY: SDM      DATE: Apr 14, 2020  
 PROJECT ID: R-5020B      LOCATION: COLUMBUS COUNTY      DIVISION: 06

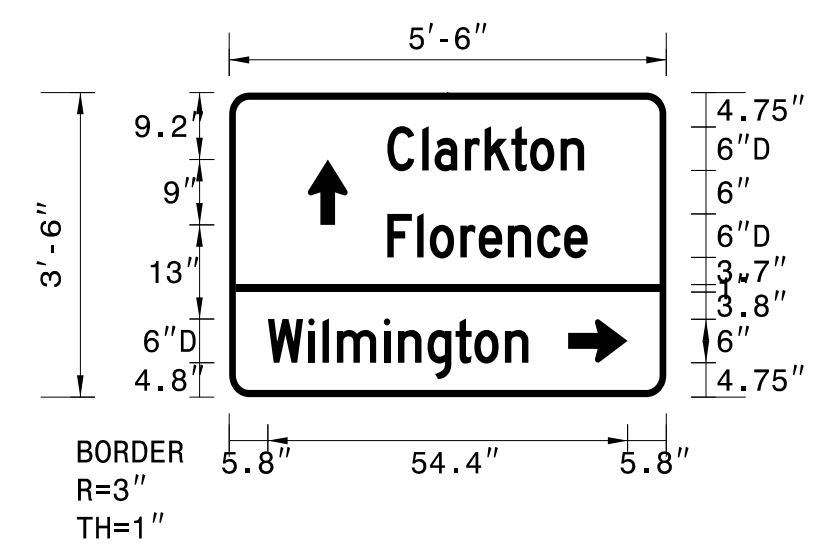

USE NOTES: 1,2

- Legend and border(except those that are colored black) shall be direct applied Grade C sheeting.
- Background shall be Grade C reflective sheeting.

Spacing Factor is 1 unless specified otherwise

LETTER POSITIONS

Letter spacings are to start of next letter													Series/Size
													Text Length
C	l	a	r	k	t	o	n						D 2000
23.9	5.3	1.9	4.6	3	4	2.8	4.6	3.5	12.4				29.7
F	l	o	r	e	n	c	e						D 2000
23.9	4.5	1.9	4.6	2.8	4.4	4.4	4.1	3.5	11.9				30.2
W	i	l	m	i	n	g	t	o	n				D 2000
5.8	6.1	2.2	2.2	7.1	2.2	4.4	4.3	2.8	4.6	3.5	20.8		39.4

FILENAME: Guidesign\_English      NORTH CAROLINA D.O.T. SIGN DETAIL

SIGN NUMBER: 102      BACKG COLOR: Green  
 TYPE: D                      COPY COLOR: White

QUANTITY: 1

SYMBOL	X	Y	WID	HT
AR_Type D	13.1	22.7	6	9
AR_FISHOOK	8.4	4.3	9.9	10.8


SIGN WIDTH: 6'-0"  
 HEIGHT: 3'-0"  
 TOTAL AREA: 18.0 Sq.Ft.

BORDER TYPE: FLUSH  
 RECESS: 0"  
 WIDTH: 1"  
 RADII: 3"

NO. Z BARS: \_\_\_\_\_  
 LENGTH: \_\_\_\_\_

MAT'L: 0.125" (3.2 mm) ALUMINUM

DESIGN BY: RDS      CHECKED BY: SDM      DATE: Apr 14, 2020  
 PROJECT ID: R-5020B      LOCATION: COLUMBUS COUNTY      DIVISION: 06

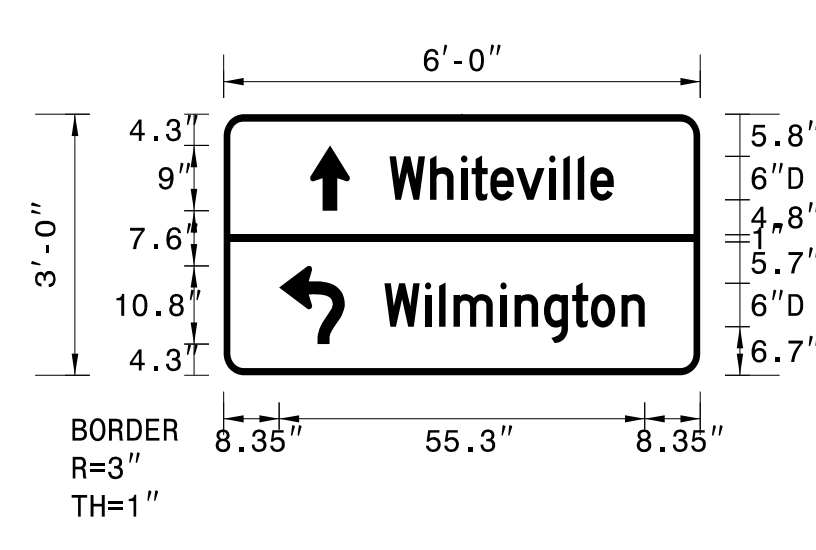

USE NOTES: 1,2

- Legend and border(except those that are colored black) shall be direct applied Grade C sheeting.
- Background shall be Grade C reflective sheeting.

Spacing Factor is 1 unless specified otherwise

LETTER POSITIONS

Letter spacings are to start of next letter													Series/Size
													Text Length
W	h	i	t	e	v	i	l	i	e				D 2000
25.1	6.1	4.7	1.6	2.8	3.9	5	2.2	2.2	1.9	3.5	13		33.9
W	i	l	m	i	n	g	t	o	n				D 2000
24.3	6.1	2.2	2.2	7.1	2.2	4.4	4.3	2.8	4.6	3.5	8.4		39.4

FILENAME: Guidesign\_English      NORTH CAROLINA D.O.T. SIGN DETAIL

SIGN NUMBER: 103      BACKG COLOR: Green  
 TYPE: D                      COPY COLOR: White

QUANTITY: 1

SYMBOL	X	Y	WID	HT
AR_Type D	7.3	23.8	6	9
AR_Type D	46.6	4.8	6	9


SIGN WIDTH: 5'-6"  
 HEIGHT: 3'-6"  
 TOTAL AREA: 19.3 Sq.Ft.

BORDER TYPE: FLUSH  
 RECESS: 0"  
 WIDTH: 1"  
 RADII: 3"

NO. Z BARS: \_\_\_\_\_  
 LENGTH: \_\_\_\_\_

MAT'L: 0.125" (3.2 mm) ALUMINUM

DESIGN BY: JWB      CHECKED BY: SDM      DATE: Apr 14, 2020  
 PROJECT ID: R-5020B      LOCATION: COLUMBUS COUNTY      DIVISION: 06

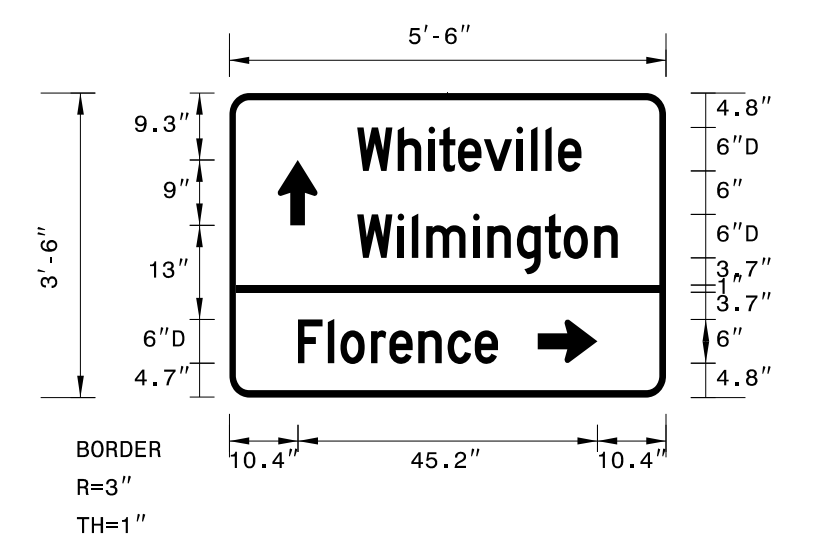

USE NOTES: 1,2

- Legend and border(except those that are colored black) shall be direct applied Grade C sheeting.
- Background shall be Grade C reflective sheeting.

Spacing Factor is 1 unless specified otherwise

LETTER POSITIONS

Letter spacings are to start of next letter													Series/Size
													Text Length
W	h	i	t	e	v	i	l	i	e				D 2000
19.3	6.1	4.7	1.6	2.8	3.9	5	2.2	2.2	1.9	3.5	12.8		33.9
W	i	l	m	i	n	g	t	o	n				D 2000
19.3	6.1	2.2	2.2	7.1	2.2	4.4	4.3	2.8	4.6	3.5	7.3		39.4
F	l	o	r	e	n	c	e						D 2000
10.4	4.5	1.9	4.6	2.8	4.4	4.4	4.1	3.5	25.4				30.2

FILENAME: Guidesign\_English      NORTH CAROLINA D.O.T. SIGN DETAIL

SIGN NUMBER: 301      BACKG COLOR: Green  
 TYPE: D                      COPY COLOR: White

QUANTITY: 1

SYMBOL	X	Y	WID	HT
AR_Type D	8	26	8	12
AR_FISHOOK	8	4	12	13.2


SIGN WIDTH: 6'-6"  
 HEIGHT: 3'-6"  
 TOTAL AREA: 22.75 Sq.Ft.

BORDER TYPE: FLUSH  
 RECESS: 0"  
 WIDTH: 1"  
 RADII: 3"

NO. Z BARS: \_\_\_\_\_  
 LENGTH: \_\_\_\_\_

MAT'L: 0.125" (3.2 mm) ALUMINUM

DESIGN BY: RDS      CHECKED BY: SDM      DATE: Jun 29, 2018  
 PROJECT ID: R-5020B      LOCATION: COLUMBUS COUNTY      DIVISION: 06

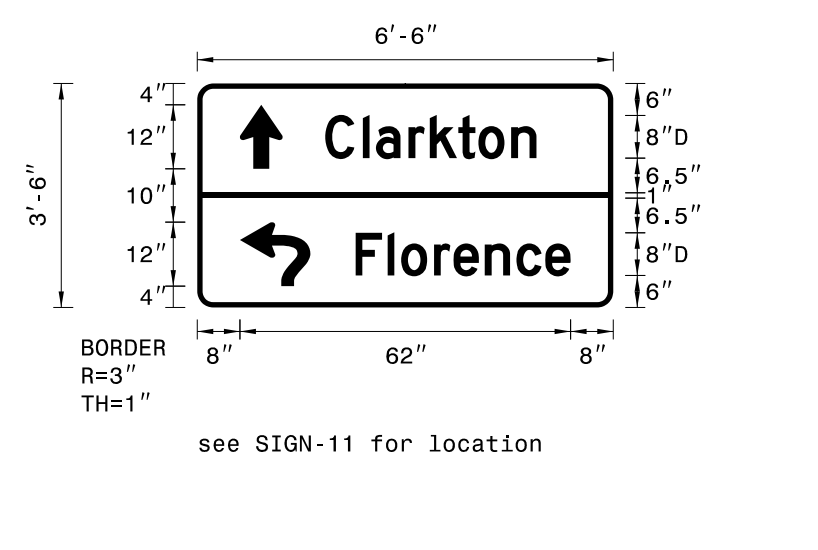

USE NOTES: 1,2,3,4

- Legend and border(except those that are colored black) shall be direct applied Grade C sheeting.
- Background shall be Grade C reflective sheeting.
- 
- 

see SIGN-11 for location

Spacing Factor is 1 unless specified otherwise

LETTER POSITIONS

Letter spacings are to start of next letter													Series/Size
													Text Length
C	l	a	r	k	t	o	n						D2000/8"
7	2.5	6.1	4	5.4	3.8	6.2	4.7	14.4					39.6
F	l	o	r	e	n	c	e						D2000/8"
29.7	6	2.6	6.2	3.7	5.8	5.9	5.4	4.7	8				40.3

FILENAME: R-5020B\_SIGNS\_A B D      NORTH CAROLINA D.O.T. SIGN DETAIL

4/27/2020 11:13:55 AM R-5020B\TPA\Traffic\Signing\R-5020B\_SIGN\_2A.dgn  
 17  
 18