


SIGN NUMBER: 308 TYPE: D QUANTITY: 1
 BACKG COLOR: Green COPY COLOR: White
 SIGN WIDTH: 5'-6" HEIGHT: 2'-6" TOTAL AREA: 13.75 Sq.Ft.
 BORDER TYPE: FLUSH RECESS: 0" WIDTH: 0.75" RADII: 3.0"
 NO. Z BARS: LENGTH:

SYMBOL	X	Y	WID	HT
AR_Type D	5	16.1	5	7.5
AR_Type D	39.9	3.9	5	7.5

DESIGN BY: RDS CHECKED BY: SDM DATE: Nov 08, 2019
 PROJECT ID: R-5020B LOCATION: COLUMBUS COUNTY DIVISION: 06

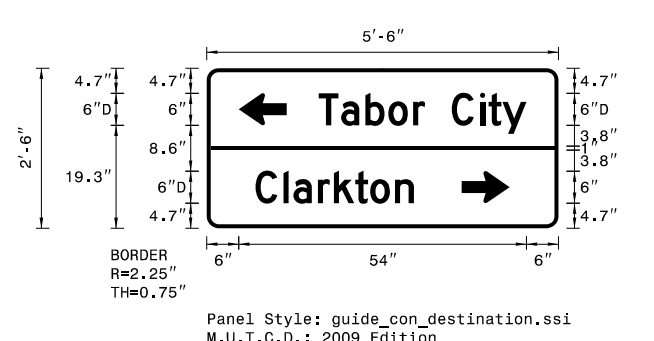

USE NOTES: 1,2
 1. Legend and border(except those that are colored black) shall be direct applied Grade C sheeting.
 2. Background shall be Grade C reflective sheeting.

Spacing Factor is 1 unless specified otherwise

LETTER POSITIONS


Letter spacings are to start of next letter													Series/Size
													Text Length
T	a	b	o	r	C	i	t	y					D 2000
17.5	3.5	3.8	3.8	1.9	4.2	4.4	1.3	2.1	3.8	5			32.5
C	l	a	r	k	t	o	n						D 2000
7.6	4.4	1.6	3.8	2.5	3.4	2.3	3.9	3	22.6				24.8

NORTH CAROLINA D.O.T. SIGN DETAIL

SIGN NUMBER: 309 TYPE: D QUANTITY: 2
 BACKG COLOR: Green COPY COLOR: White
 SIGN WIDTH: 5'-0" HEIGHT: 2'-6" TOTAL AREA: 12.5 Sq.Ft.
 BORDER TYPE: FLUSH RECESS: 0" WIDTH: 0.75" RADII: 3"
 NO. Z BARS: LENGTH:

SYMBOL	X	Y	WID	HT
AR_Type D	5	16.1	5	7.5
AR_Type D	39.9	3.9	5	7.5

DESIGN BY: RDS CHECKED BY: SDM DATE: Jun 29, 2018
 PROJECT ID: R-5020B LOCATION: COLUMBUS COUNTY DIVISION: 06

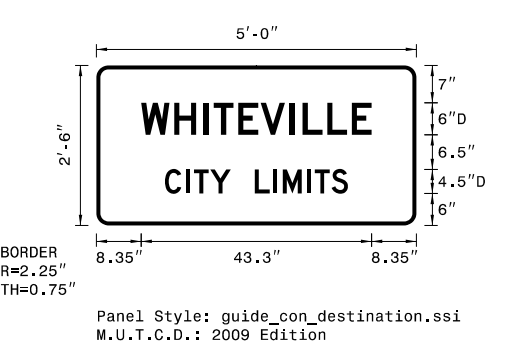

USE NOTES: 1,2,3,4
 1. Legend and border(except those that are colored black) shall be direct applied Grade C sheeting.
 2. Background shall be Grade C reflective sheeting.

Spacing Factor is 1 unless specified otherwise

LETTER POSITIONS


Letter spacings are to start of next letter													Series/Size
													Text Length
W	H	I	T	E	V	I	L	L	E				D2000/6"
8.4	6.2	5.5	1.9	4.6	4.2	5.5	2.4	4.6	4.6	3.7	8.4		43.3
C	I	T	Y	L	I	M	I	T	S				D2000/4.5"
12.8	4	1.4	3.1	3.9	4.5	3.5	1.8	4.6	1.4	3.1	3.1	12.8	34.3

NORTH CAROLINA D.O.T. SIGN DETAIL

SIGN NUMBER: 310 TYPE: D QUANTITY: 1
 BACKG COLOR: Green COPY COLOR: White
 SIGN WIDTH: 2'-6" HEIGHT: 3'-0" TOTAL AREA: 7.50 Sq.Ft.
 BORDER TYPE: FLUSH RECESS: 0" WIDTH: 0.5" RADII: 3"
 NO. Z BARS: LENGTH:

SYMBOL	X	Y	WID	HT
AR_Type D	11.3	4	5	7.5

DESIGN BY: RDS CHECKED BY: SDM DATE: Jun 29, 2018
 PROJECT ID: R-5020B LOCATION: COLUMBUS COUNTY DIVISION: 06

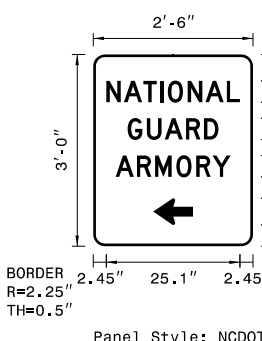

USE NOTES: 1,2
 1. Legend and border(except those that are colored black) shall be direct applied Grade C sheeting.
 2. Background shall be Grade C reflective sheeting.

Spacing Factor is 1 unless specified otherwise

LETTER POSITIONS


Letter spacings are to start of next letter													Series/Size
													Text Length
N	A	T	I	O	N	A	L						D2000/4"
2.5	3.3	3.6	3.1	1.5	3.7	3.3	4	2.5	2.5				25.1
G	U	A	R	D									D2000/4"
6.5	3.6	3.3	4	3.4	2.7	6.5							17
A	R	M	O	R	Y								D2000/4"
4.2	4	3.4	4	3.7	3	3.4	4.2						21.6

NORTH CAROLINA D.O.T. SIGN DETAIL

SIGN NUMBER: 311 TYPE: D QUANTITY: 1
 BACKG COLOR: Green COPY COLOR: White
 SIGN WIDTH: 2'-6" HEIGHT: 3'-0" TOTAL AREA: 7.50 Sq.Ft.
 BORDER TYPE: FLUSH RECESS: 0" WIDTH: 0.5" RADII: 3"
 NO. Z BARS: LENGTH:

SYMBOL	X	Y	WID	HT
AR_Type D	11.3	4	5	7.5

DESIGN BY: RDS CHECKED BY: SDM DATE: Jun 29, 2018
 PROJECT ID: R-5020B LOCATION: COLUMBUS COUNTY DIVISION: 06

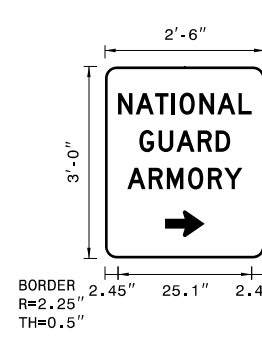

USE NOTES: 1,2,3,4
 1. Legend and border(except those that are colored black) shall be direct applied Grade C sheeting.
 2. Background shall be Grade C reflective sheeting.

Spacing Factor is 1 unless specified otherwise

LETTER POSITIONS

Letter spacings are to start of next letter													Series/Size
													Text Length
N	A	T	I	O	N	A	L						D2000/4"
2.5	3.3	3.6	3.1	1.5	3.7	3.3	4	2.5	2.5				25.1
G	U	A	R	D									D2000/4"
6.5	3.6	3.3	4	3.4	2.7	6.5							17
A	R	M	O	R	Y								D2000/4"
4.2	4	3.4	4	3.7	3	3.4	4.2						21.6

NORTH CAROLINA D.O.T. SIGN DETAIL

X:\2018\201808\080817135.00 R-5020B\TPA\Traffic\Signing\R-5020B_SIGN_2D.dgn
 11/15/2018 11:15:00 AM