

APPROVED: *Steve Miller*
1583A42822B44A

DATE:


SEAL



DOCUMENT NOT CONSIDERED FINAL
UNLESS ALL SIGNATURES COMPLETED

MATCHLINE -L- STA. 207 + 65 SEE SIGN-17

MATCHLINE -L- STA. 221 + 55 SEE SIGN-19

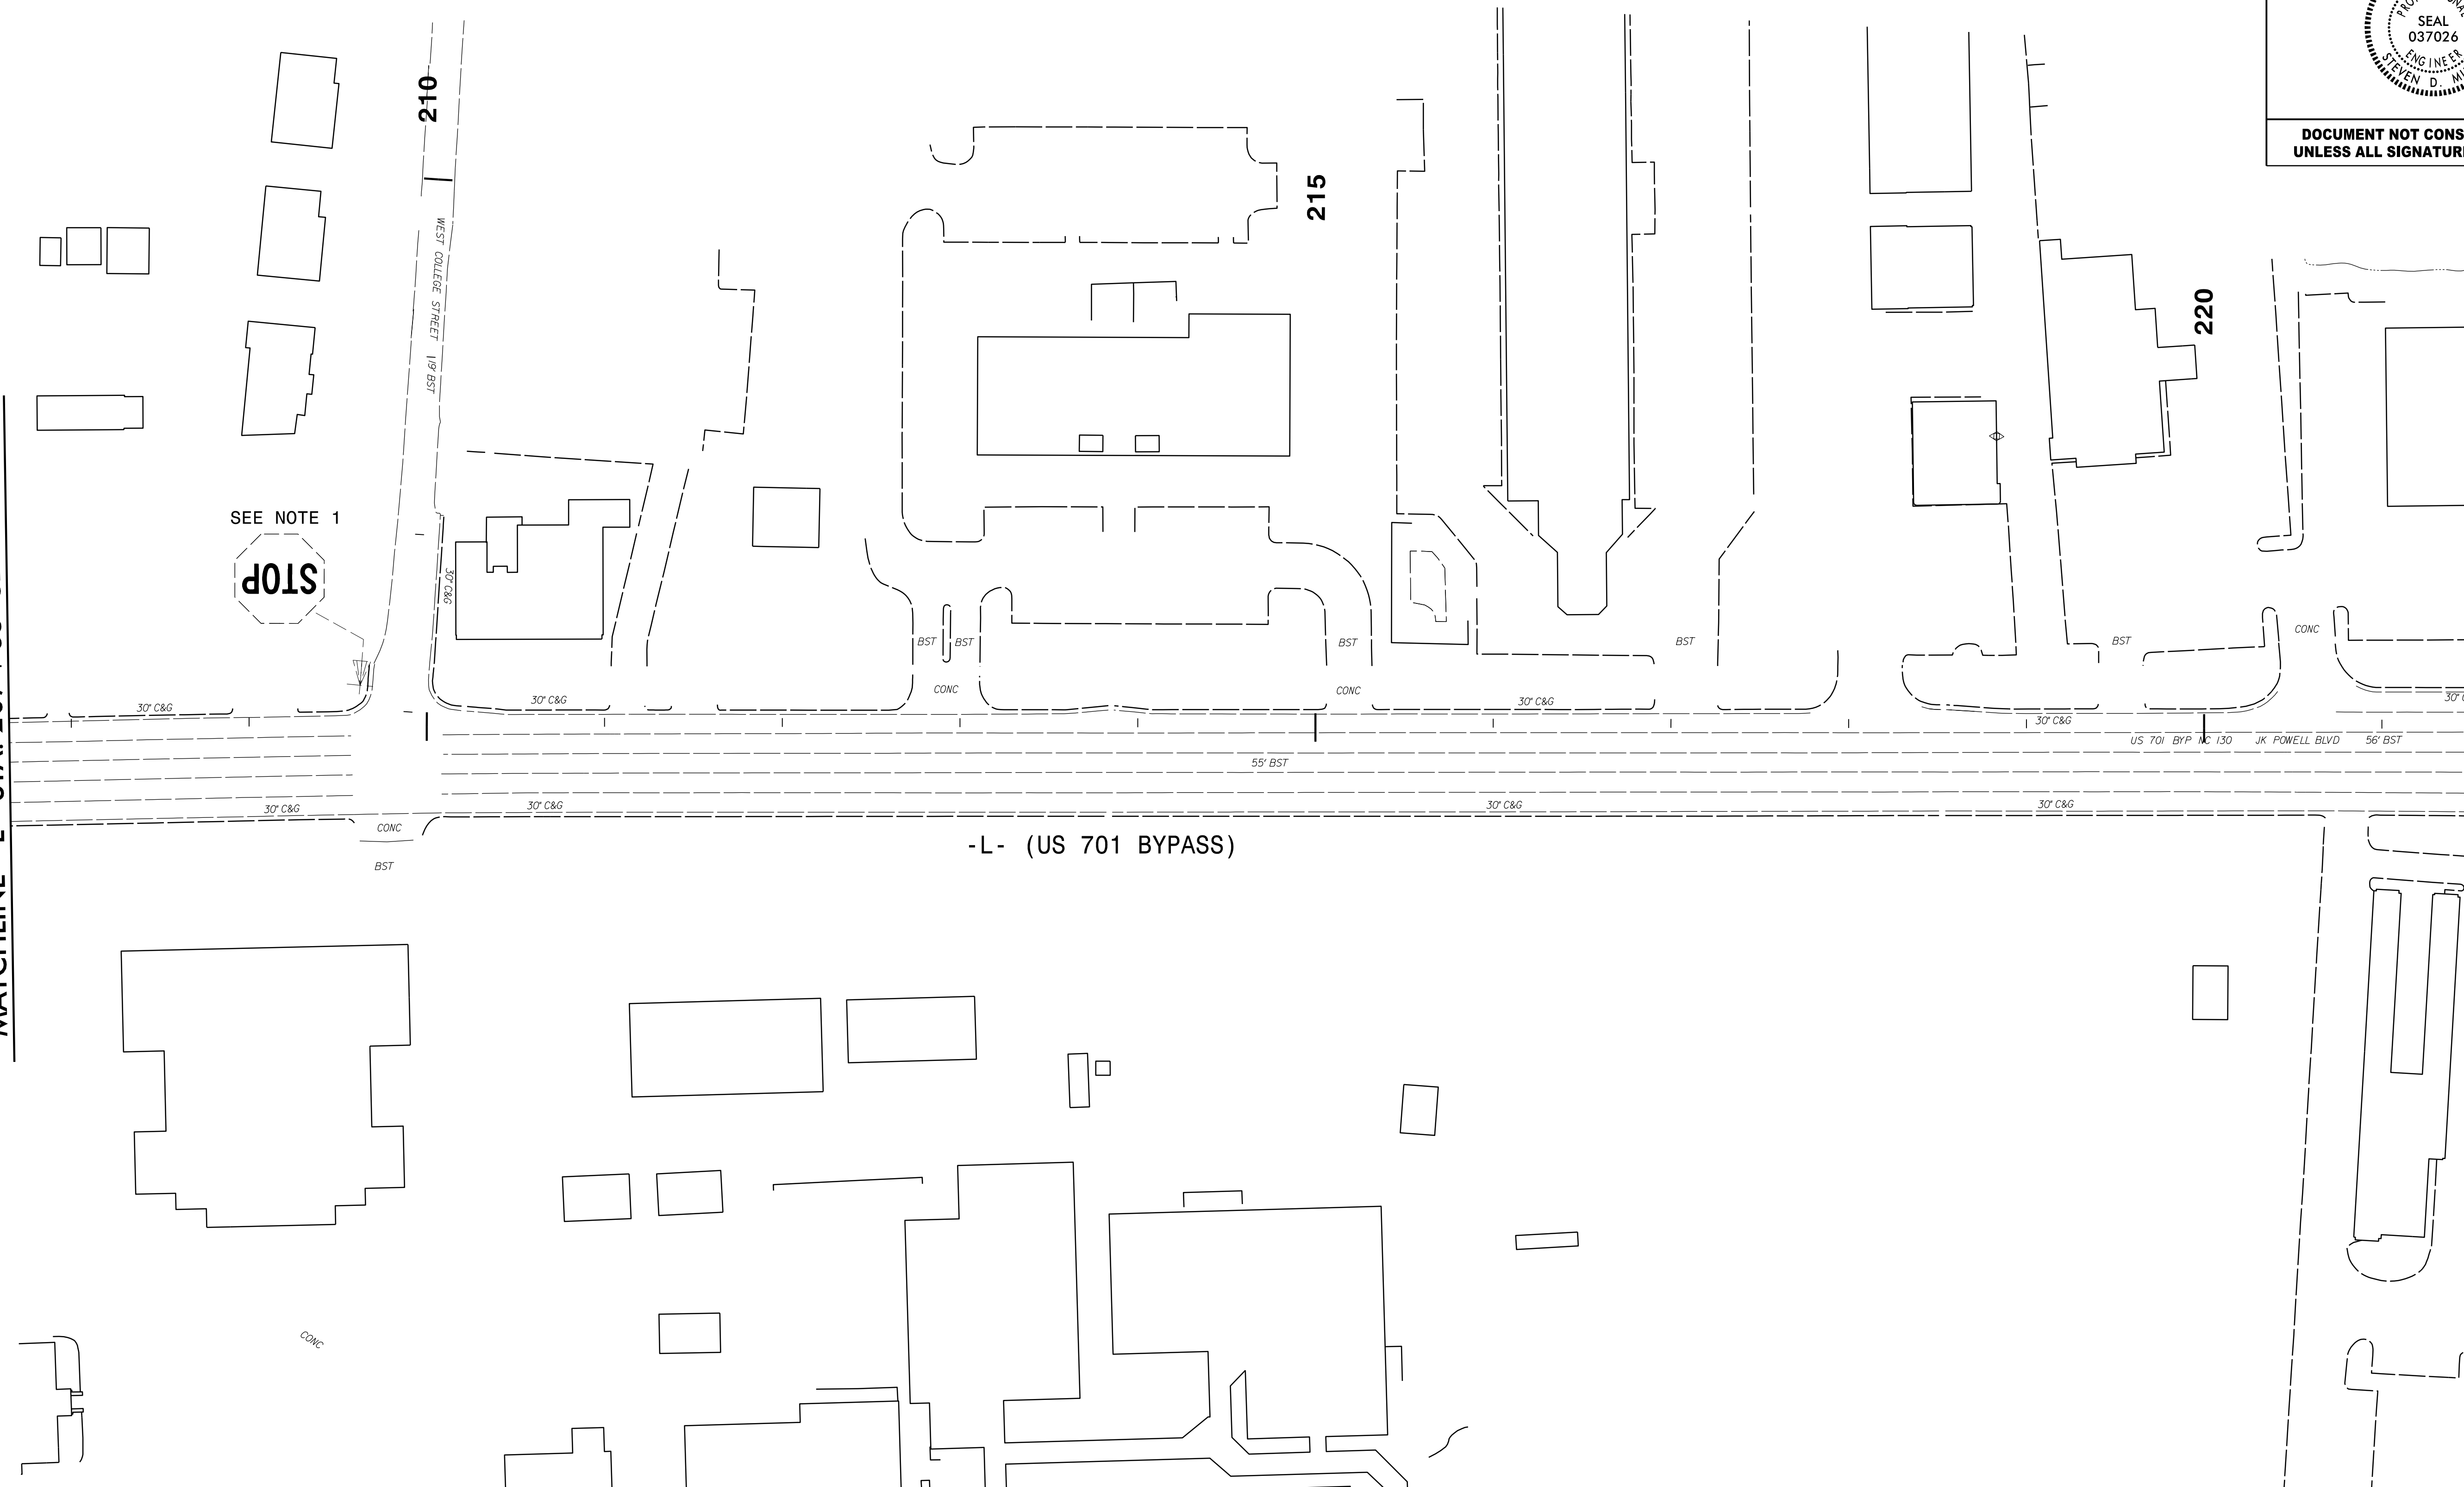

SEE NOTE 1
STOP

NOTE:

NOTE 1: DISPOSAL OF SIGN SYSTEM, U-CHANNEL



1 Glenwood Avenue
Raleigh, NC 27603
Tel: 919.789.9977
Fax: 919.789.9591
License: C-2197

EXISTING SIGNS

4/27/2008 11:13:55 AM R-5020B\TP\Traffic\Signing\R-5020B_SIGN_18.dgn