


5/28/99

PROJECT REFERENCE NO. R-5020B	SHEET NO. UC-18
DESIGNED BY: DK	
DRAWN BY: AP	
CHECKED BY: MM	
APPROVED BY:	
REVISED:	
NORTH CAROLINA DEPARTMENT OF TRANSPORTATION UTILITIES ENGINEERING SEC. PHONE: (919) 707-6690 FAX: (919) 250-4151 UTILITY CONSTRUCTION PLANS ONLY	
Engineers • Planners • Scientists • Construction Managers 4508 Falls of Neuse Road, Suite 400 Raleigh, NC 27609 Phone (919) 783-9214 • Fax (919) 783-9266 License No. C-764	


# -WL-9

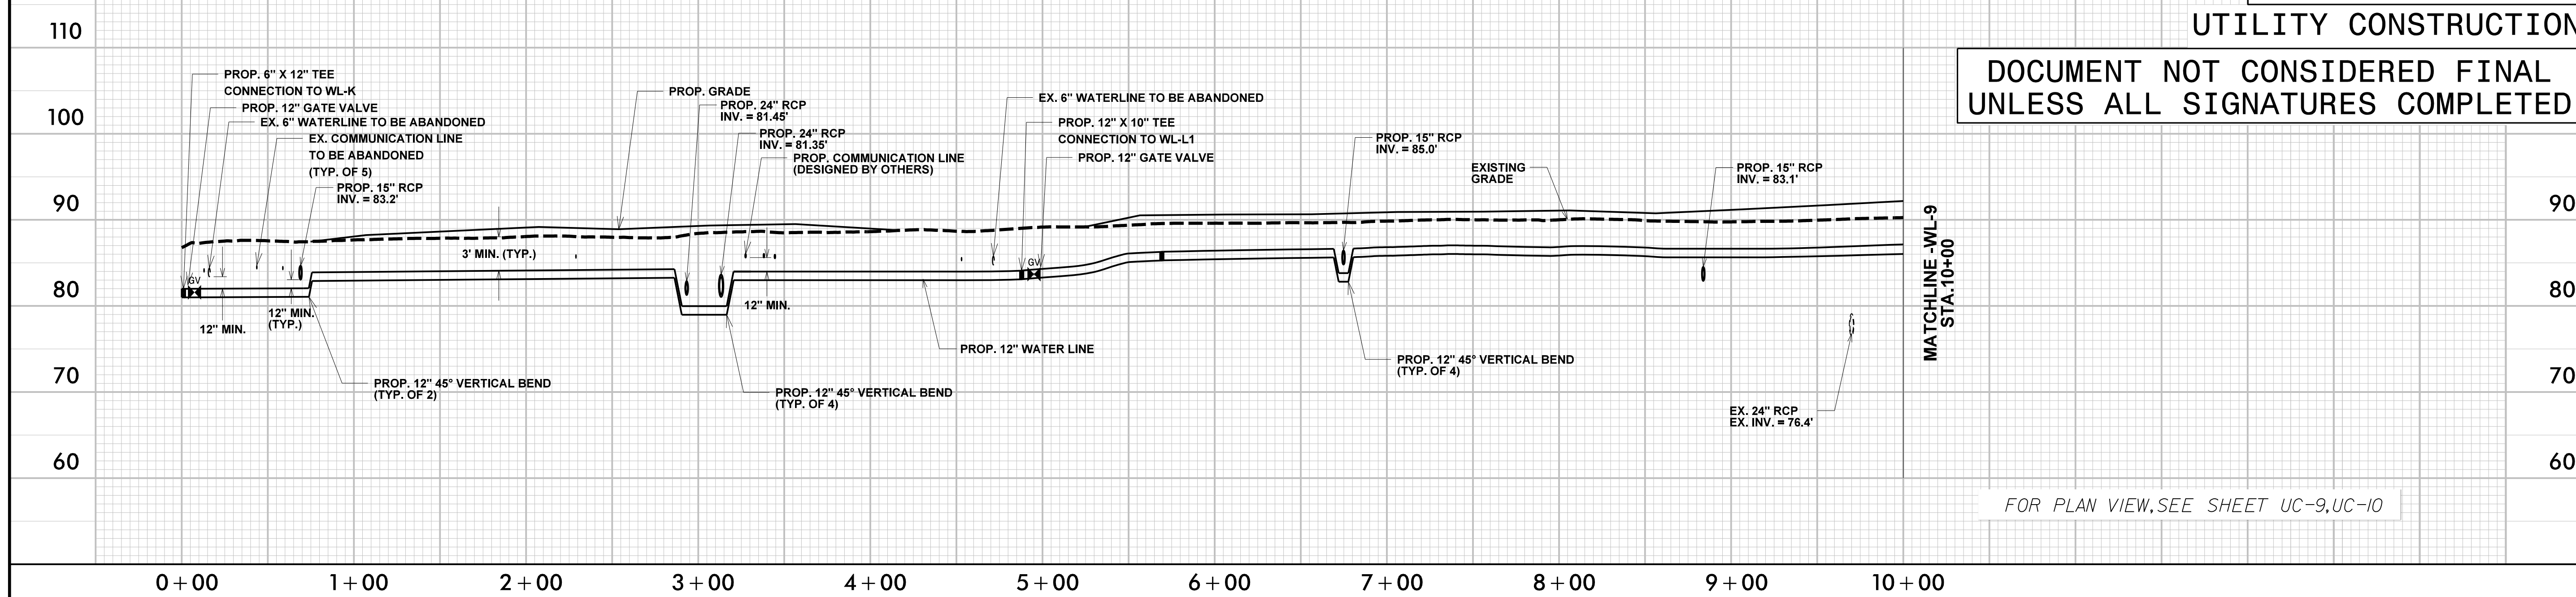

UTILITY CONSTRUCTION  
DOCUMENT NOT CONSIDERED FINAL  
UNLESS ALL SIGNATURES COMPLETED

FOR PLAN VIEW, SEE SHEET UC-9, UC-10

# -WL-9

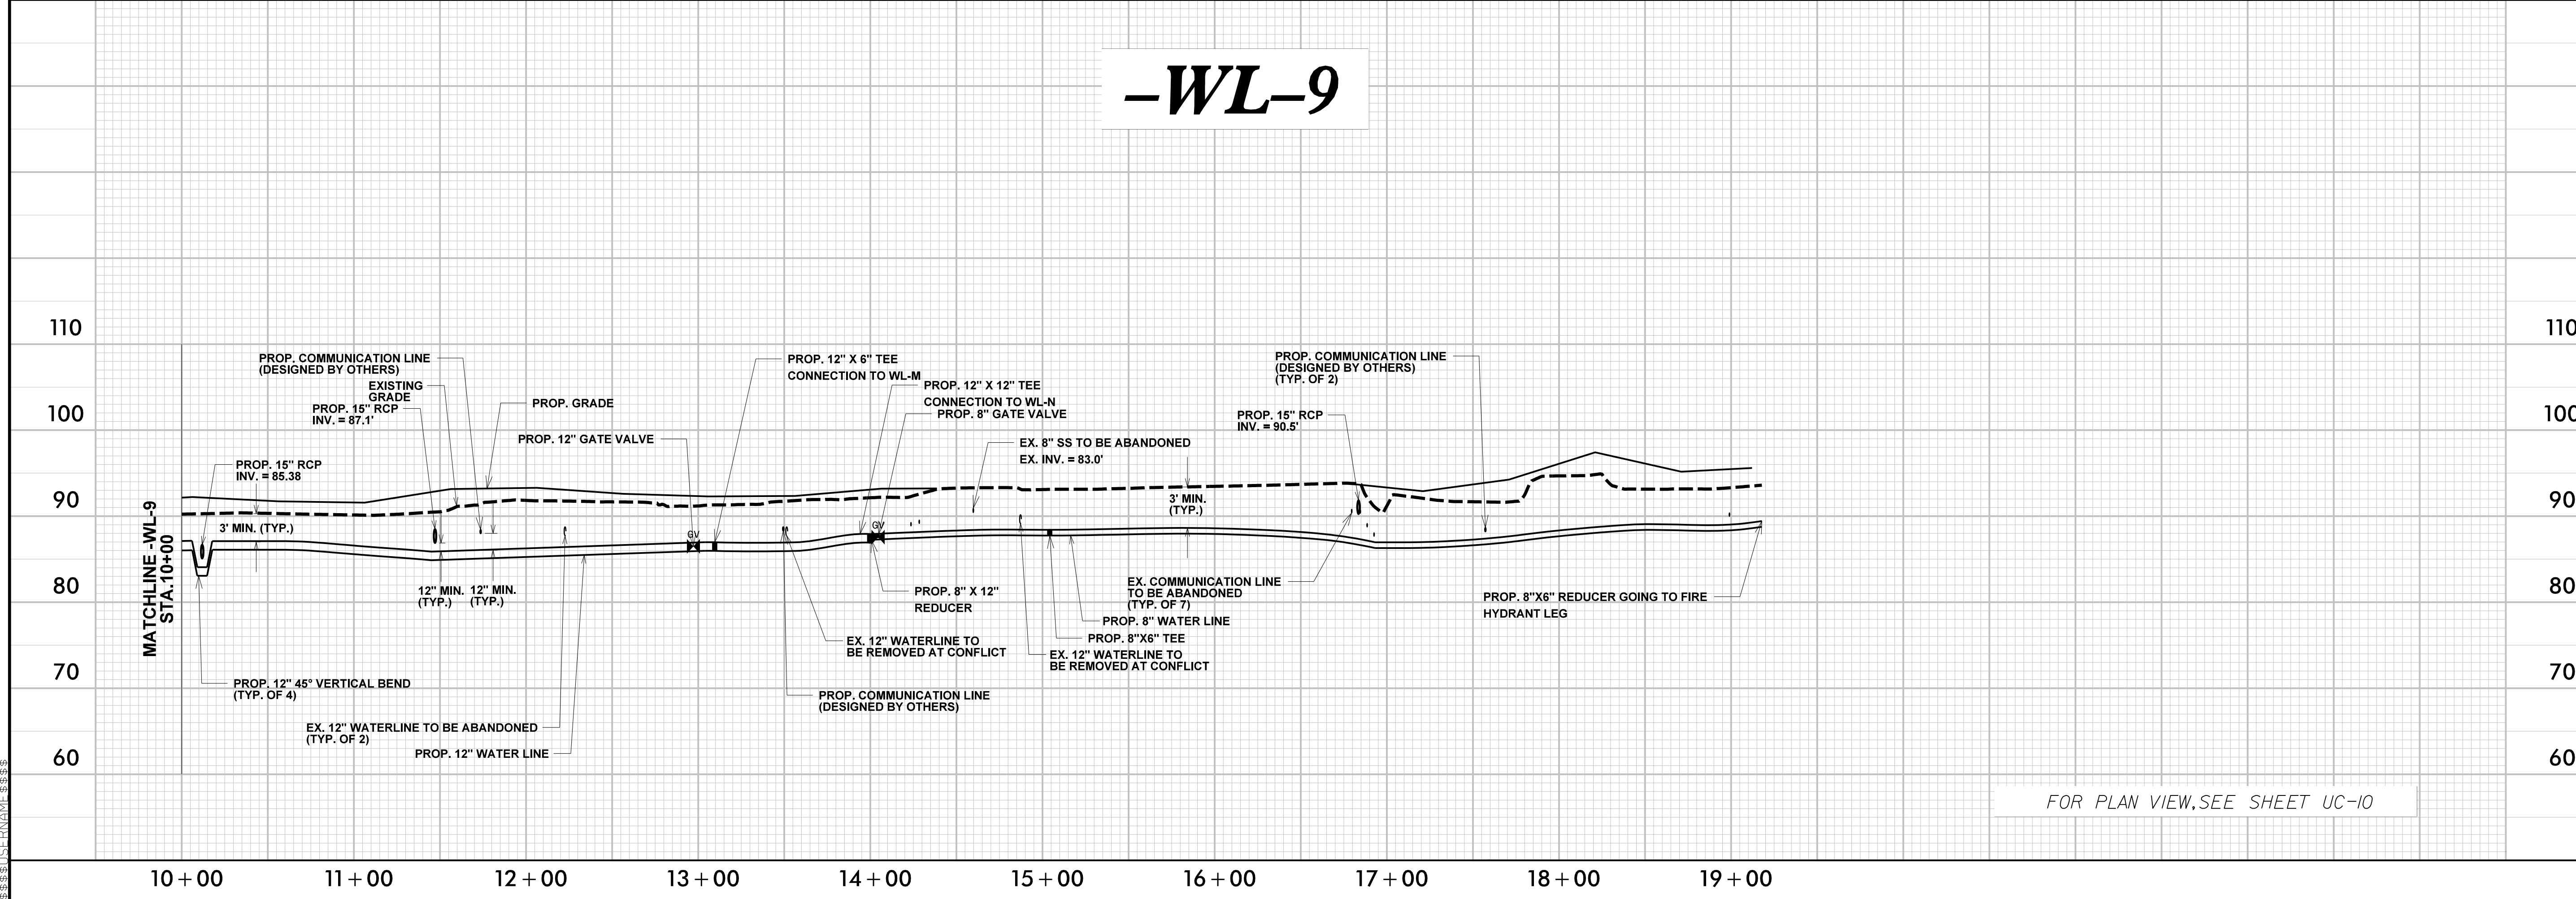

FOR PLAN VIEW, SEE SHEET UC-10

7-AUG-2020 10:53:39 NCDDOT R-5020B US 701 Widening Water Sanitary Water Line Profiles\R-5020B.ut.wtr\_UC13\_14\_15.pfl.dgn  
 10/15/2019 10:53:39 AM R-5020B UC-18